


EXTERIOR PACKAGE

Voumlera

R I V E R T O W N C R O S S I N G
G R A N D V I L L E , M I C H I G A N

Dean and Dean / Associates
architects
a professional association

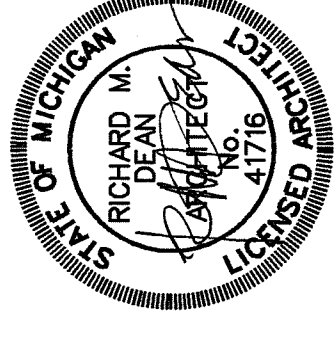


P.O. Box 4685
Jackson, MS
39296-4685
1301 Mirror Lake Plaza
2829 Lakeland Drive
39208

SPENCER ENGINEERS INC.- STRUCTURAL ENGINEERS


PROJECT NUMBER - 96133

SET NUMBER _____


[illegible]

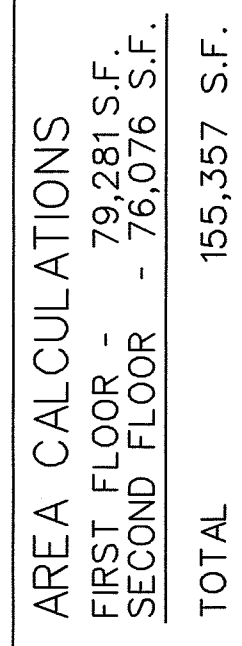


1 FLOOR PLAN
SCALE : 1/16" = 1'-0"

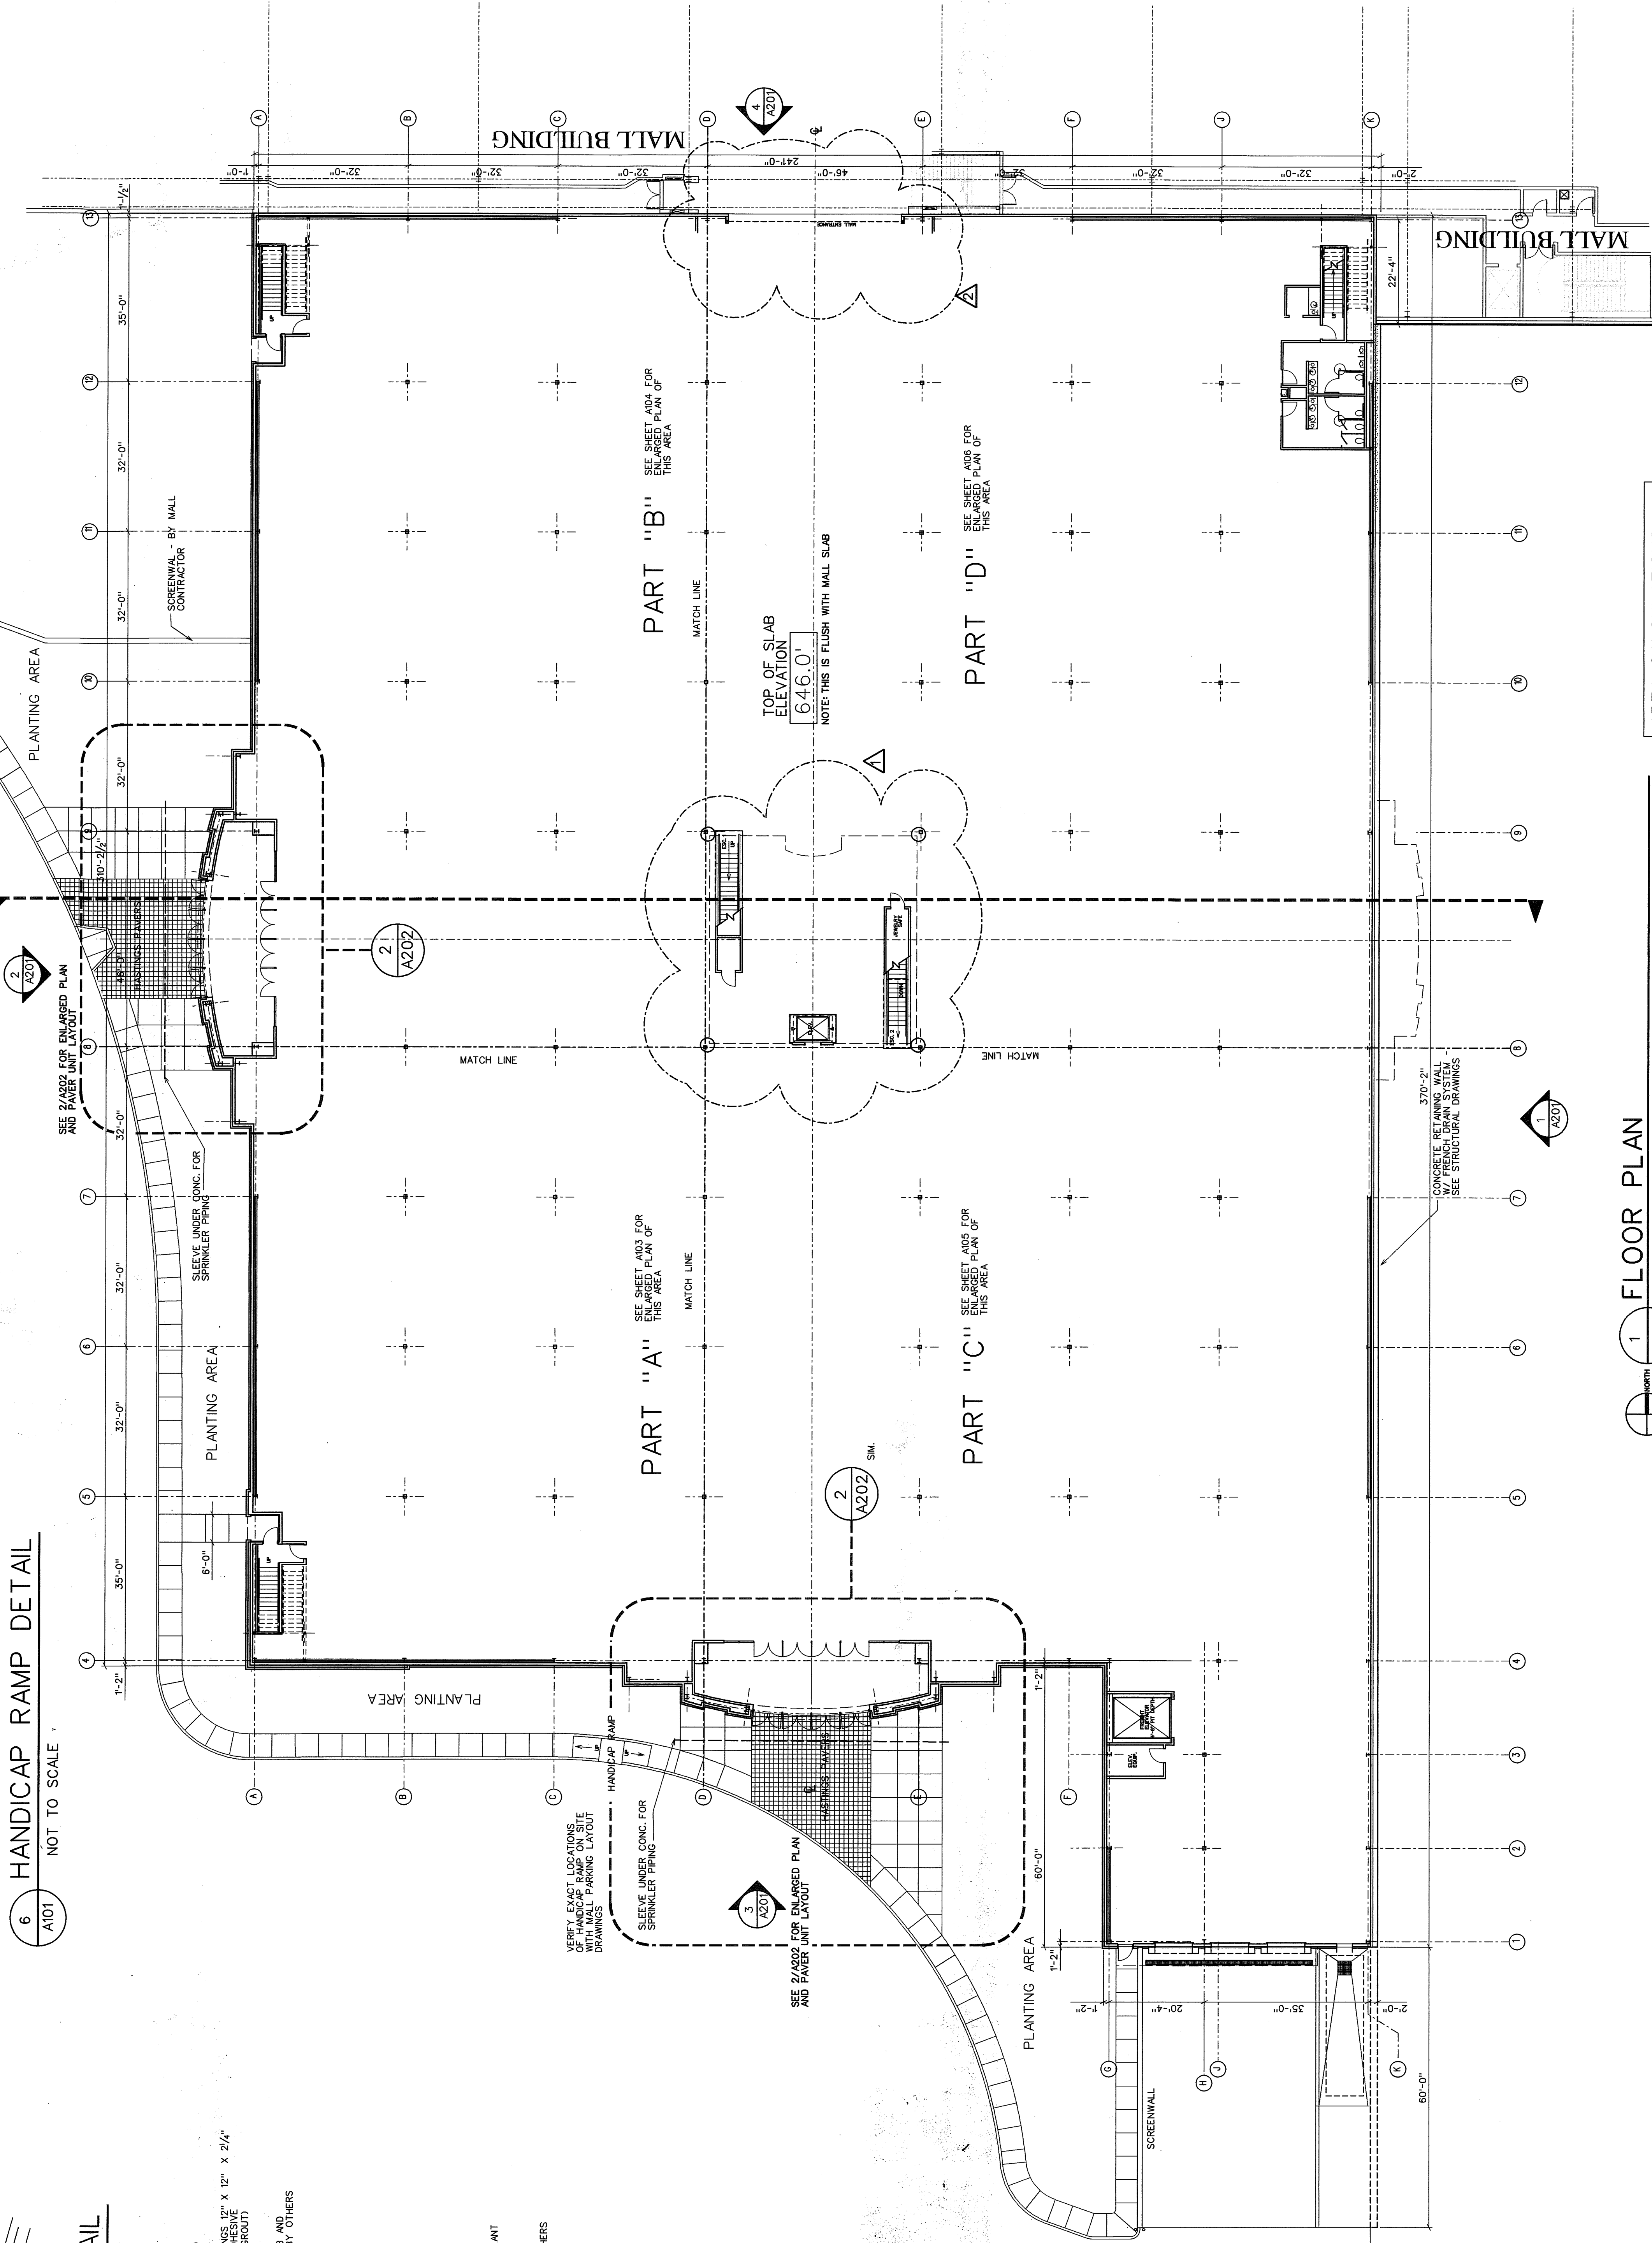

6 HANDICAP RAMP DETAIL
A101 NOT TO SCALE

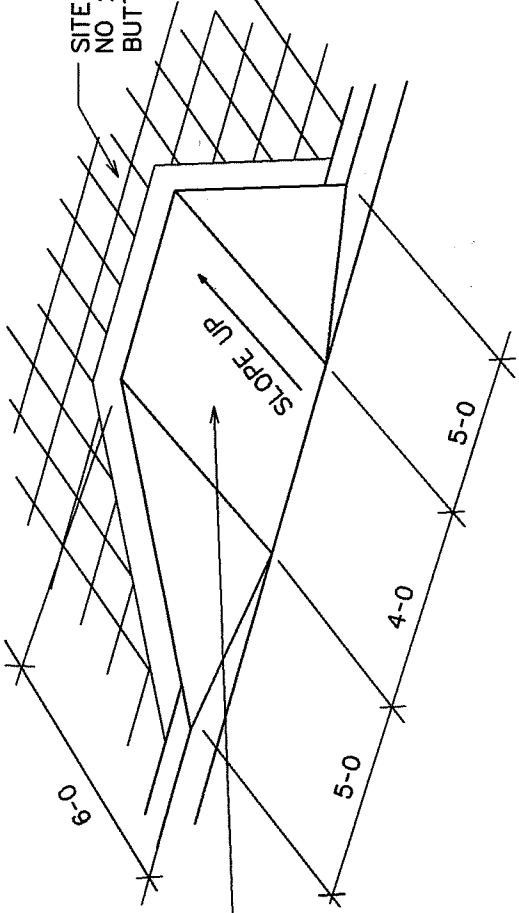


2 HANDICAP RAMP DETAIL
A101 NOT TO SCALE

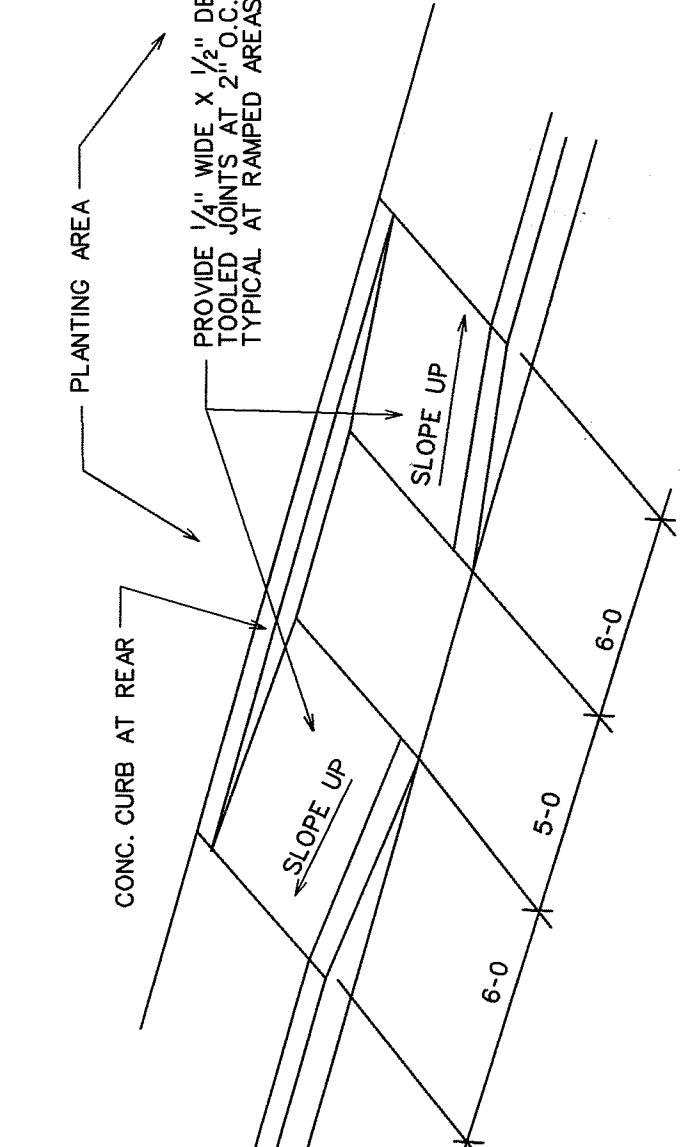

3
A101


DETAIL

SCALE : 1 1/8" = 1'-0"

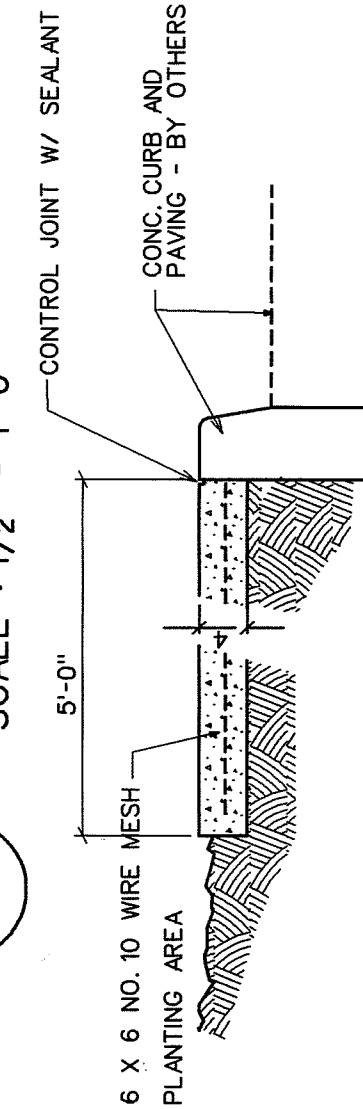

DETAIL

SCALE: 1/4" = 1'-0"

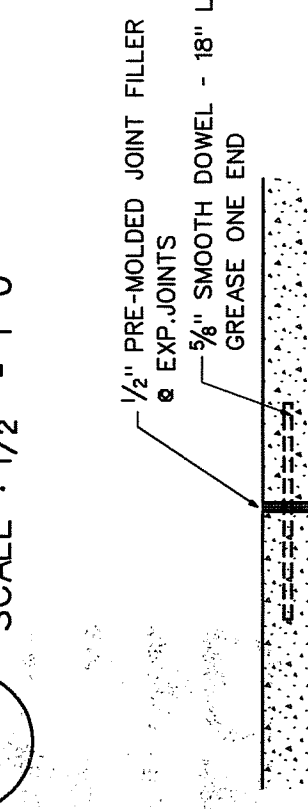


5
A101



EXP. JOINT DETAIL



SCALE : 1/8" = 1'-0"

NOTE: EXPANSION JOINTS TO BE @ 30' O.C. MAXIMUM SCABED CONTROL JOINTS TO BE @ 6' O.C. MAXIMUM

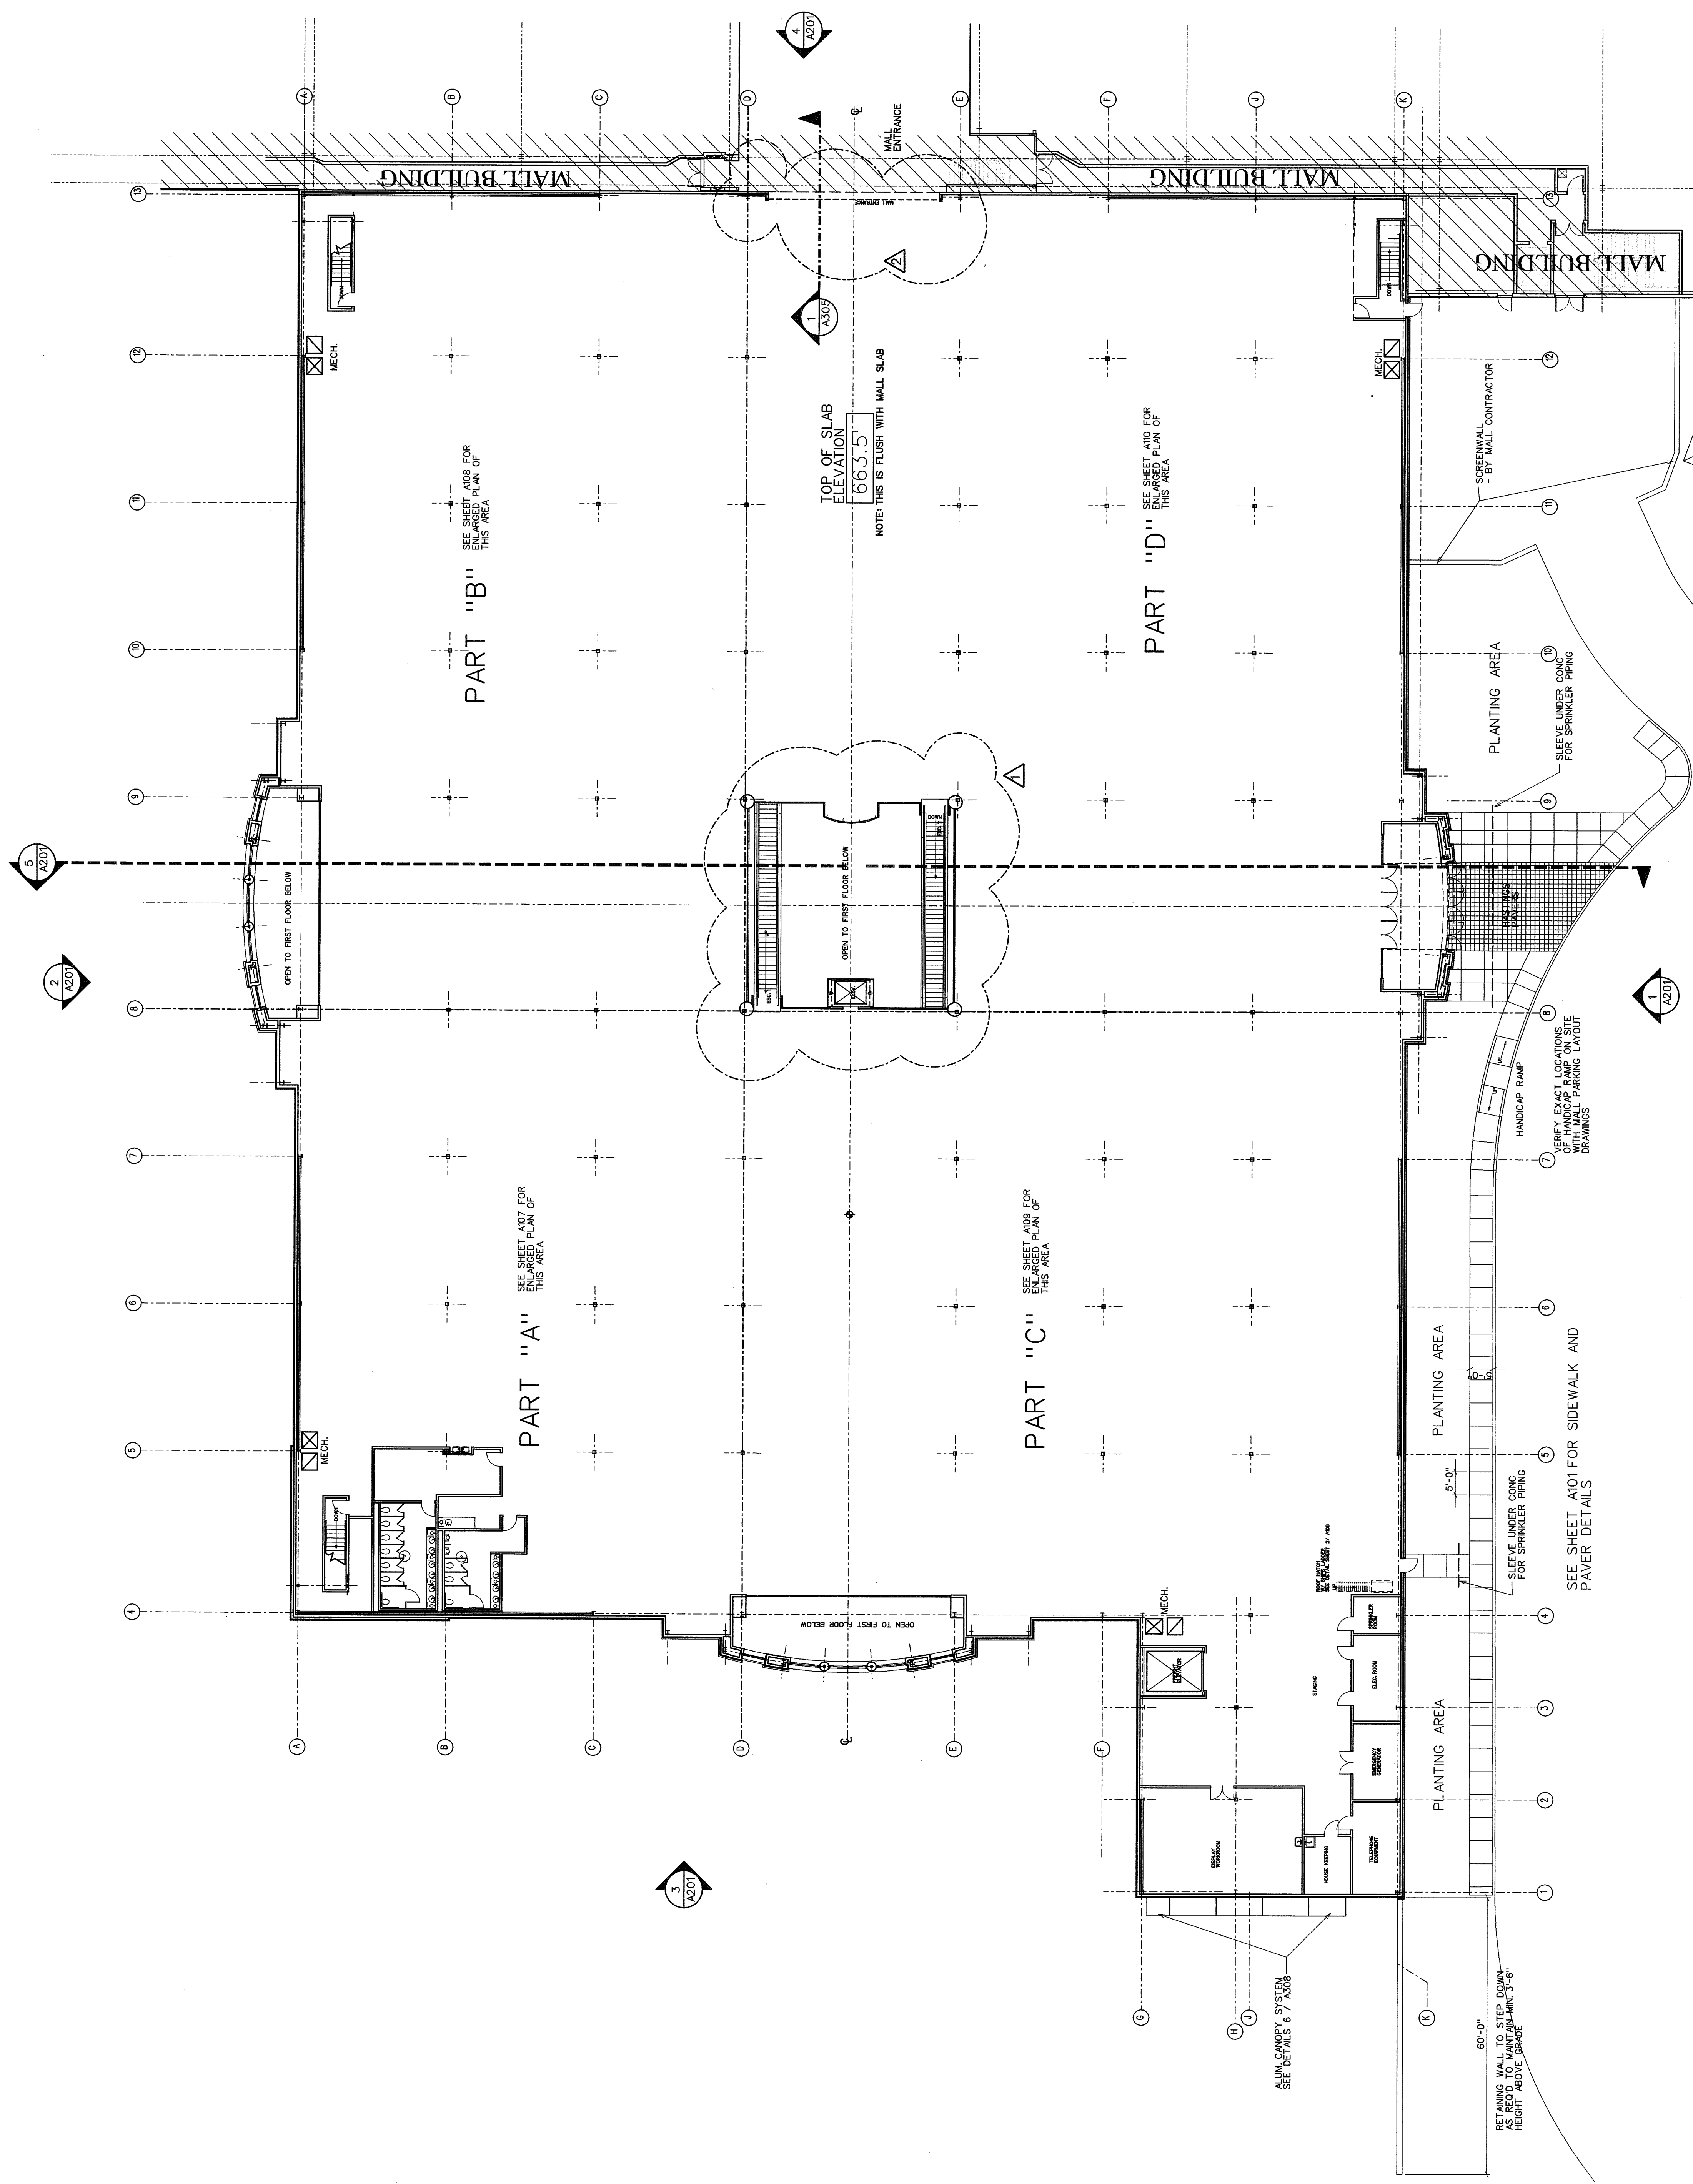


1 SECOND FLOOR PLAN
A102
SCALE: 1/16" = 1'-0"

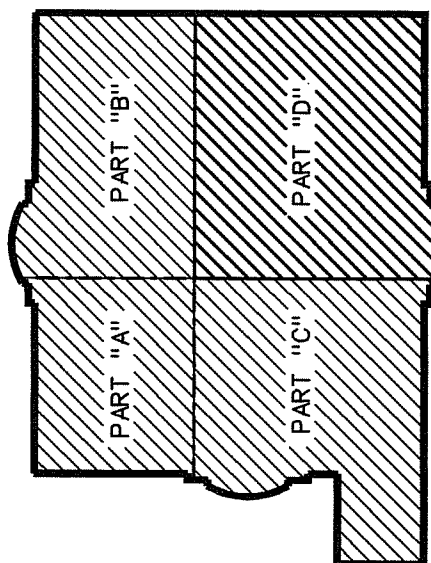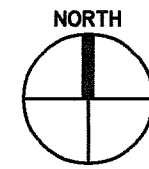

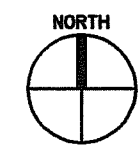 

SCALE : $\frac{1}{8}$ " = 1'-0"

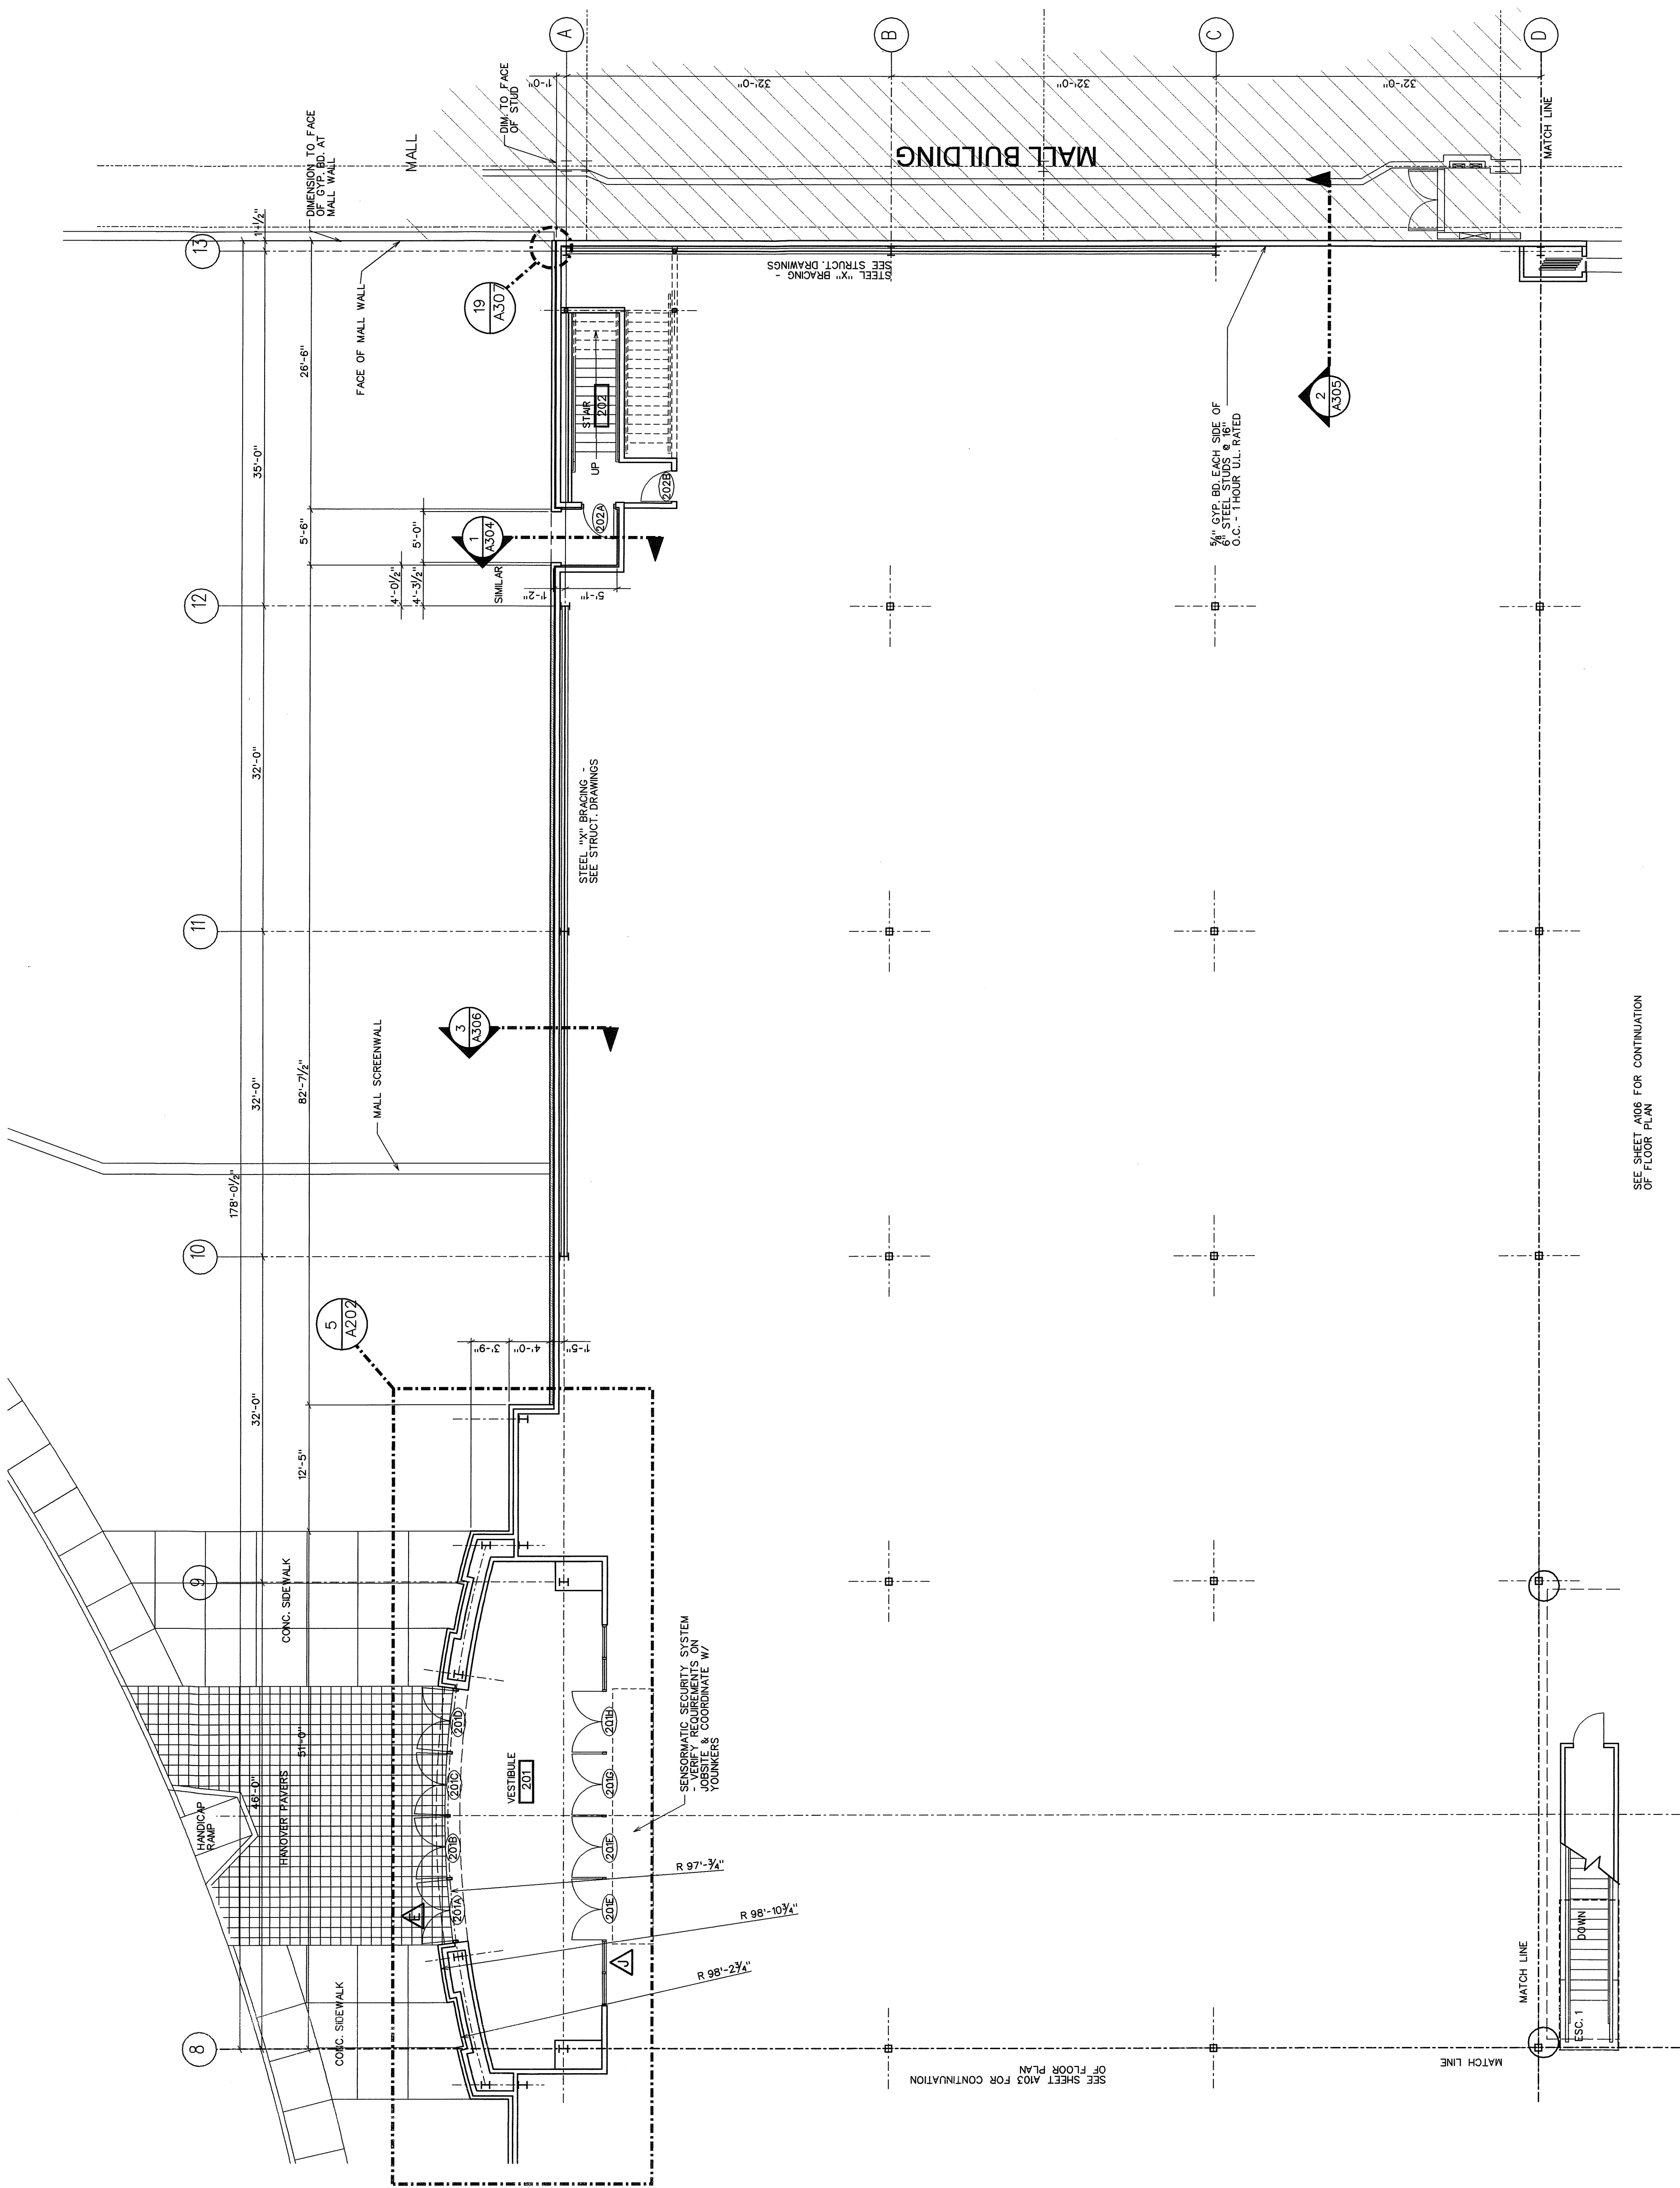


1
A104



FIRST FLOOR PLAN - PART "B"

NORTH

SCALE: 1/8" = 1'-0"

SEE SHEET A106 FOR CONTINUATION
OF FLOOR PLAN

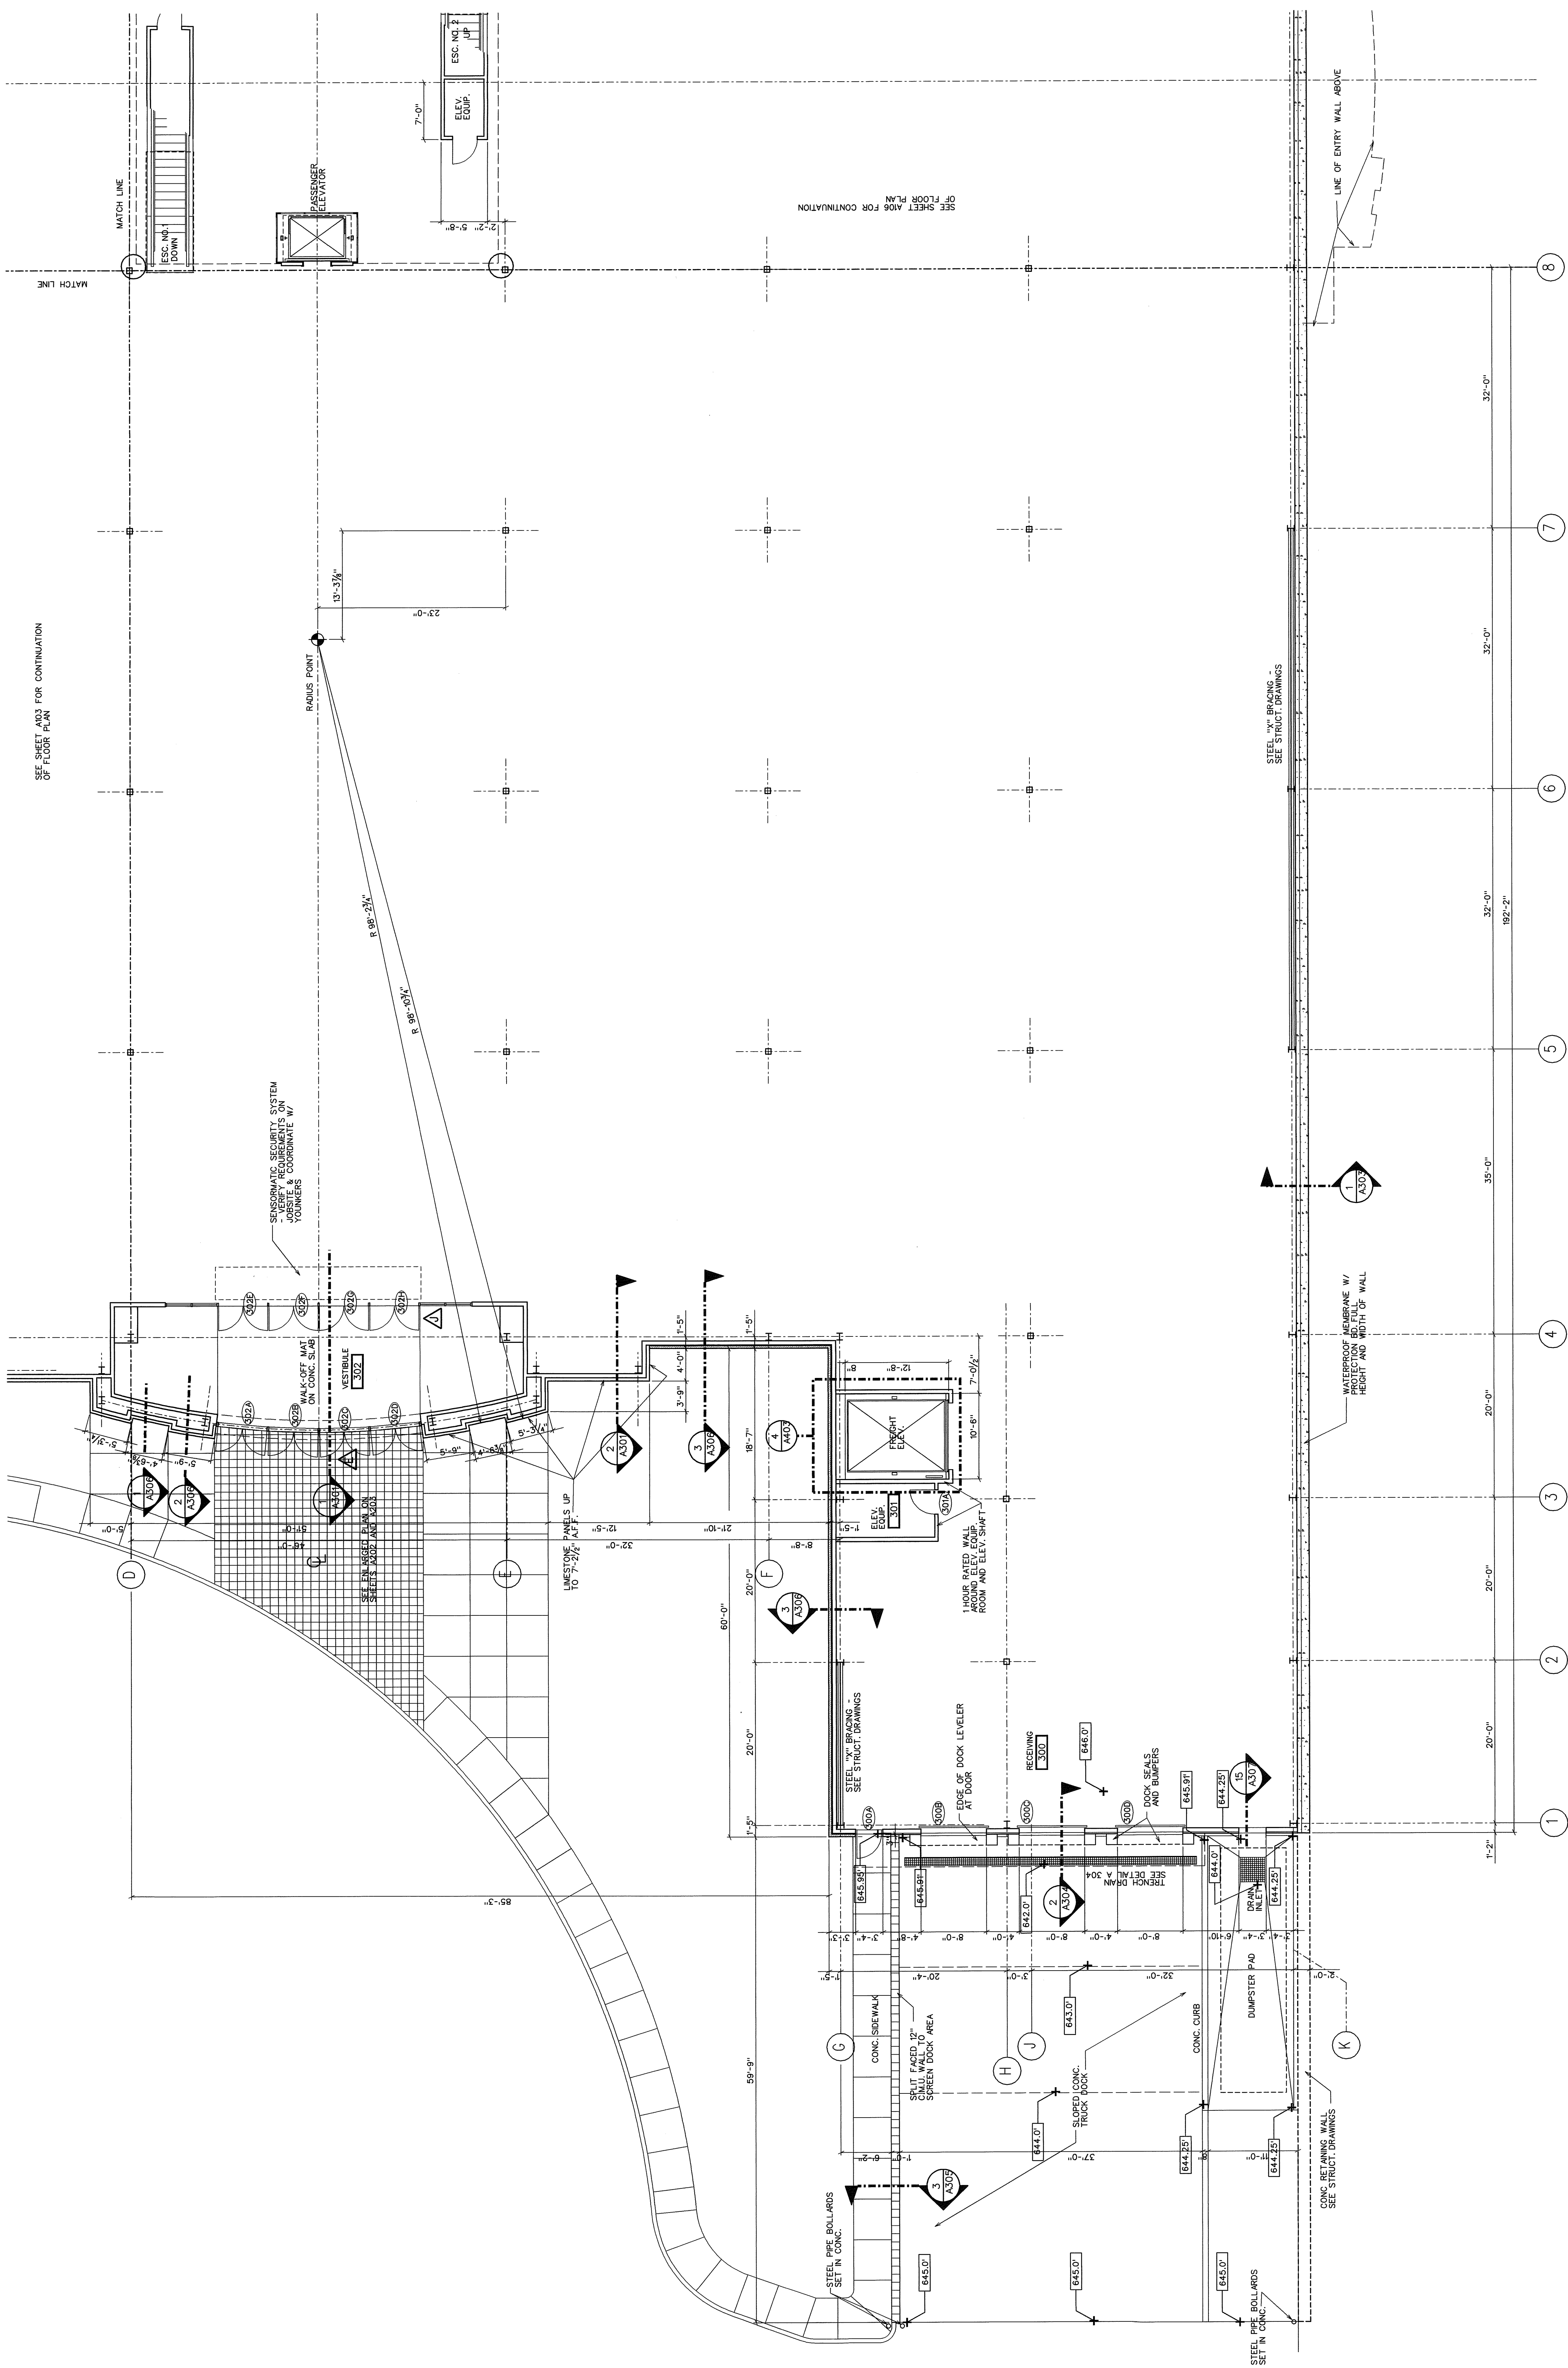

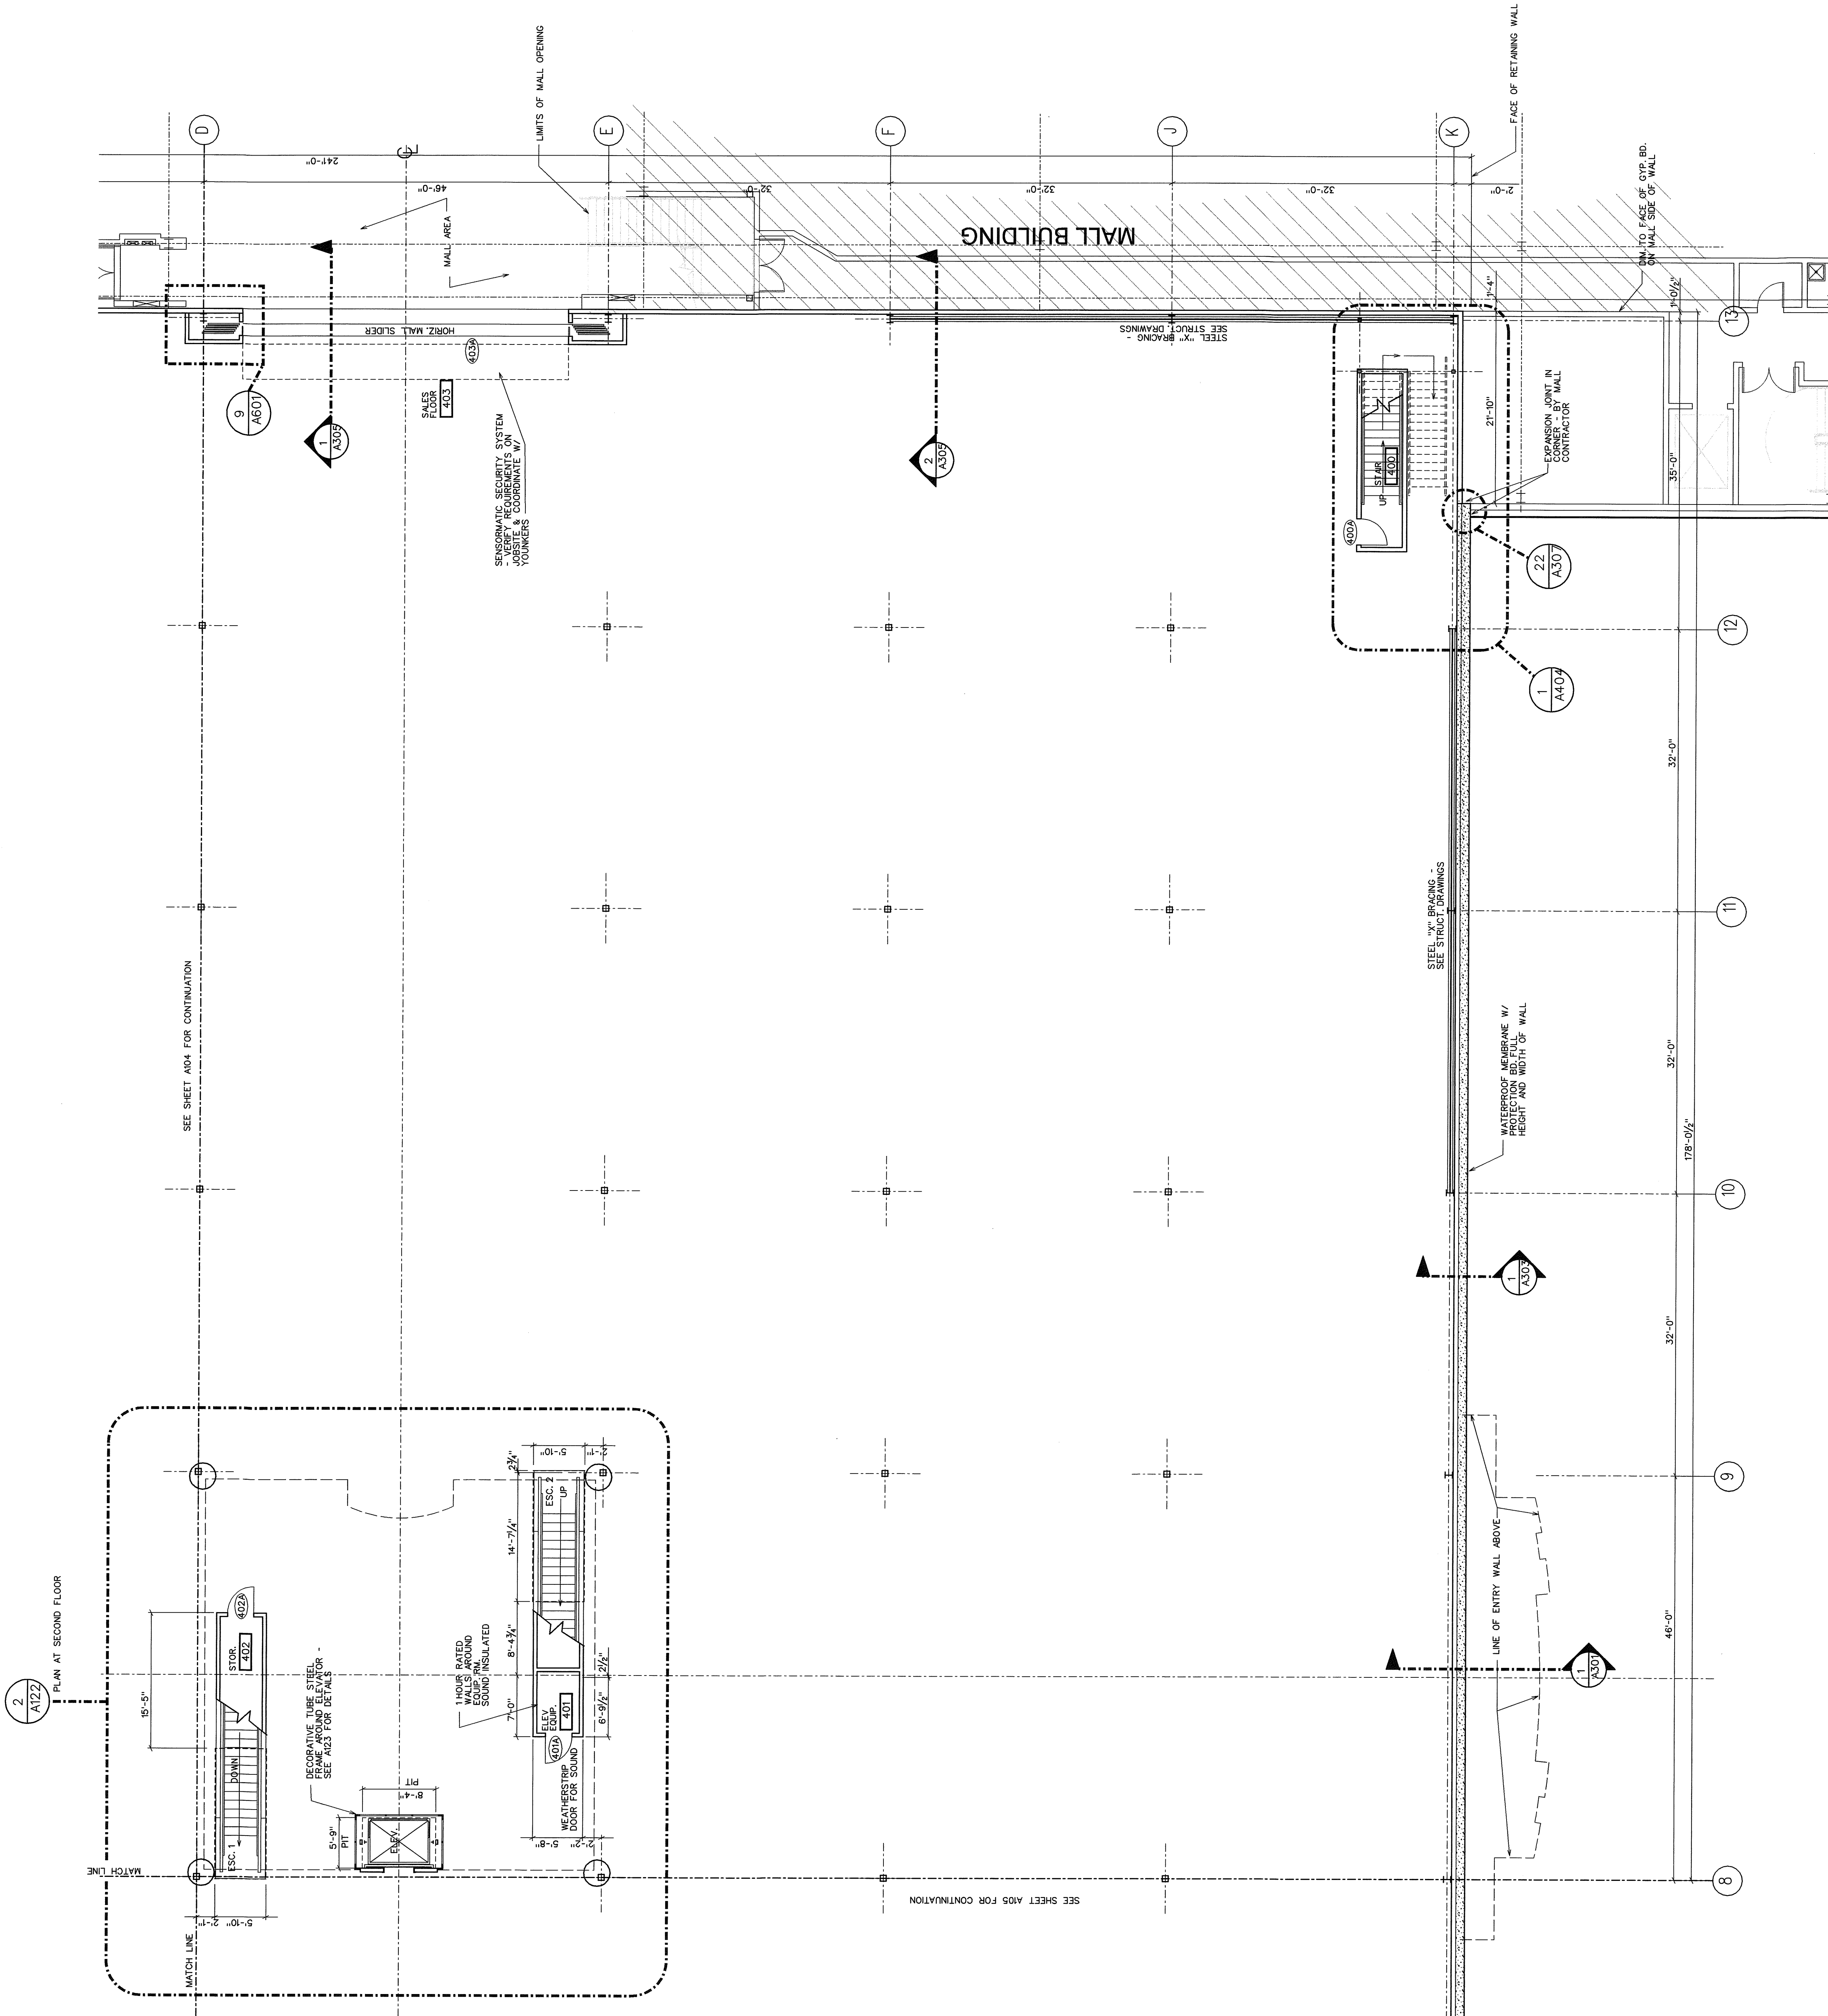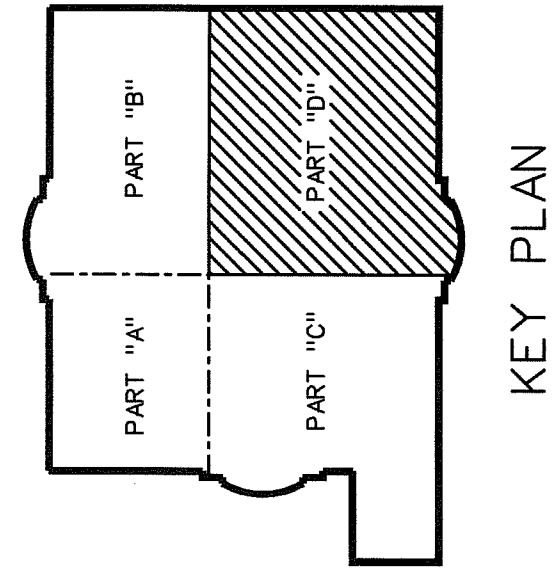

1 NORTH
A106
FIRST FLOOR PLAN - PART "D"
SCALE : 1/8" = 1'-0"

SEE SHEET A105 FOR CONTINUATION

SEE SHEET A104 FOR CONTINUATION

OR

DECORATIVE TUBE STEEL
FRAME AROUND ELEVATOR

MATCH LINE

7

SEE SH


CONTINUA

10


100

1

pu

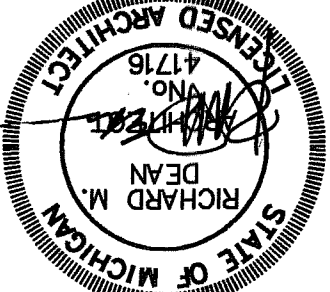


SECOND FLOOR PLAN - PART "A"

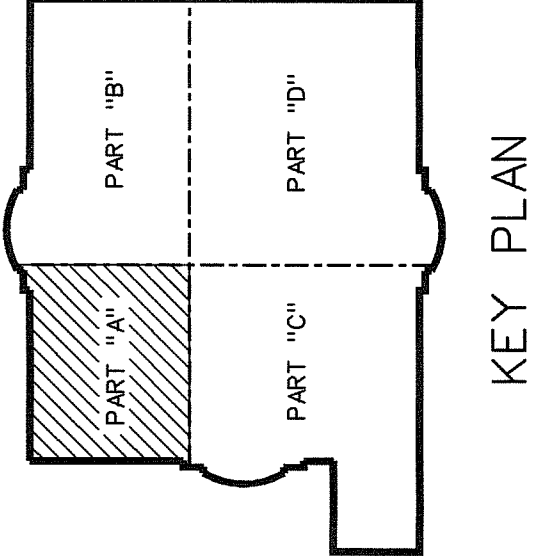


KEY PLAN

1 SECOND FLOOR PLAN - PART "A"
A107 SCALE 1/8" = 1'-0"

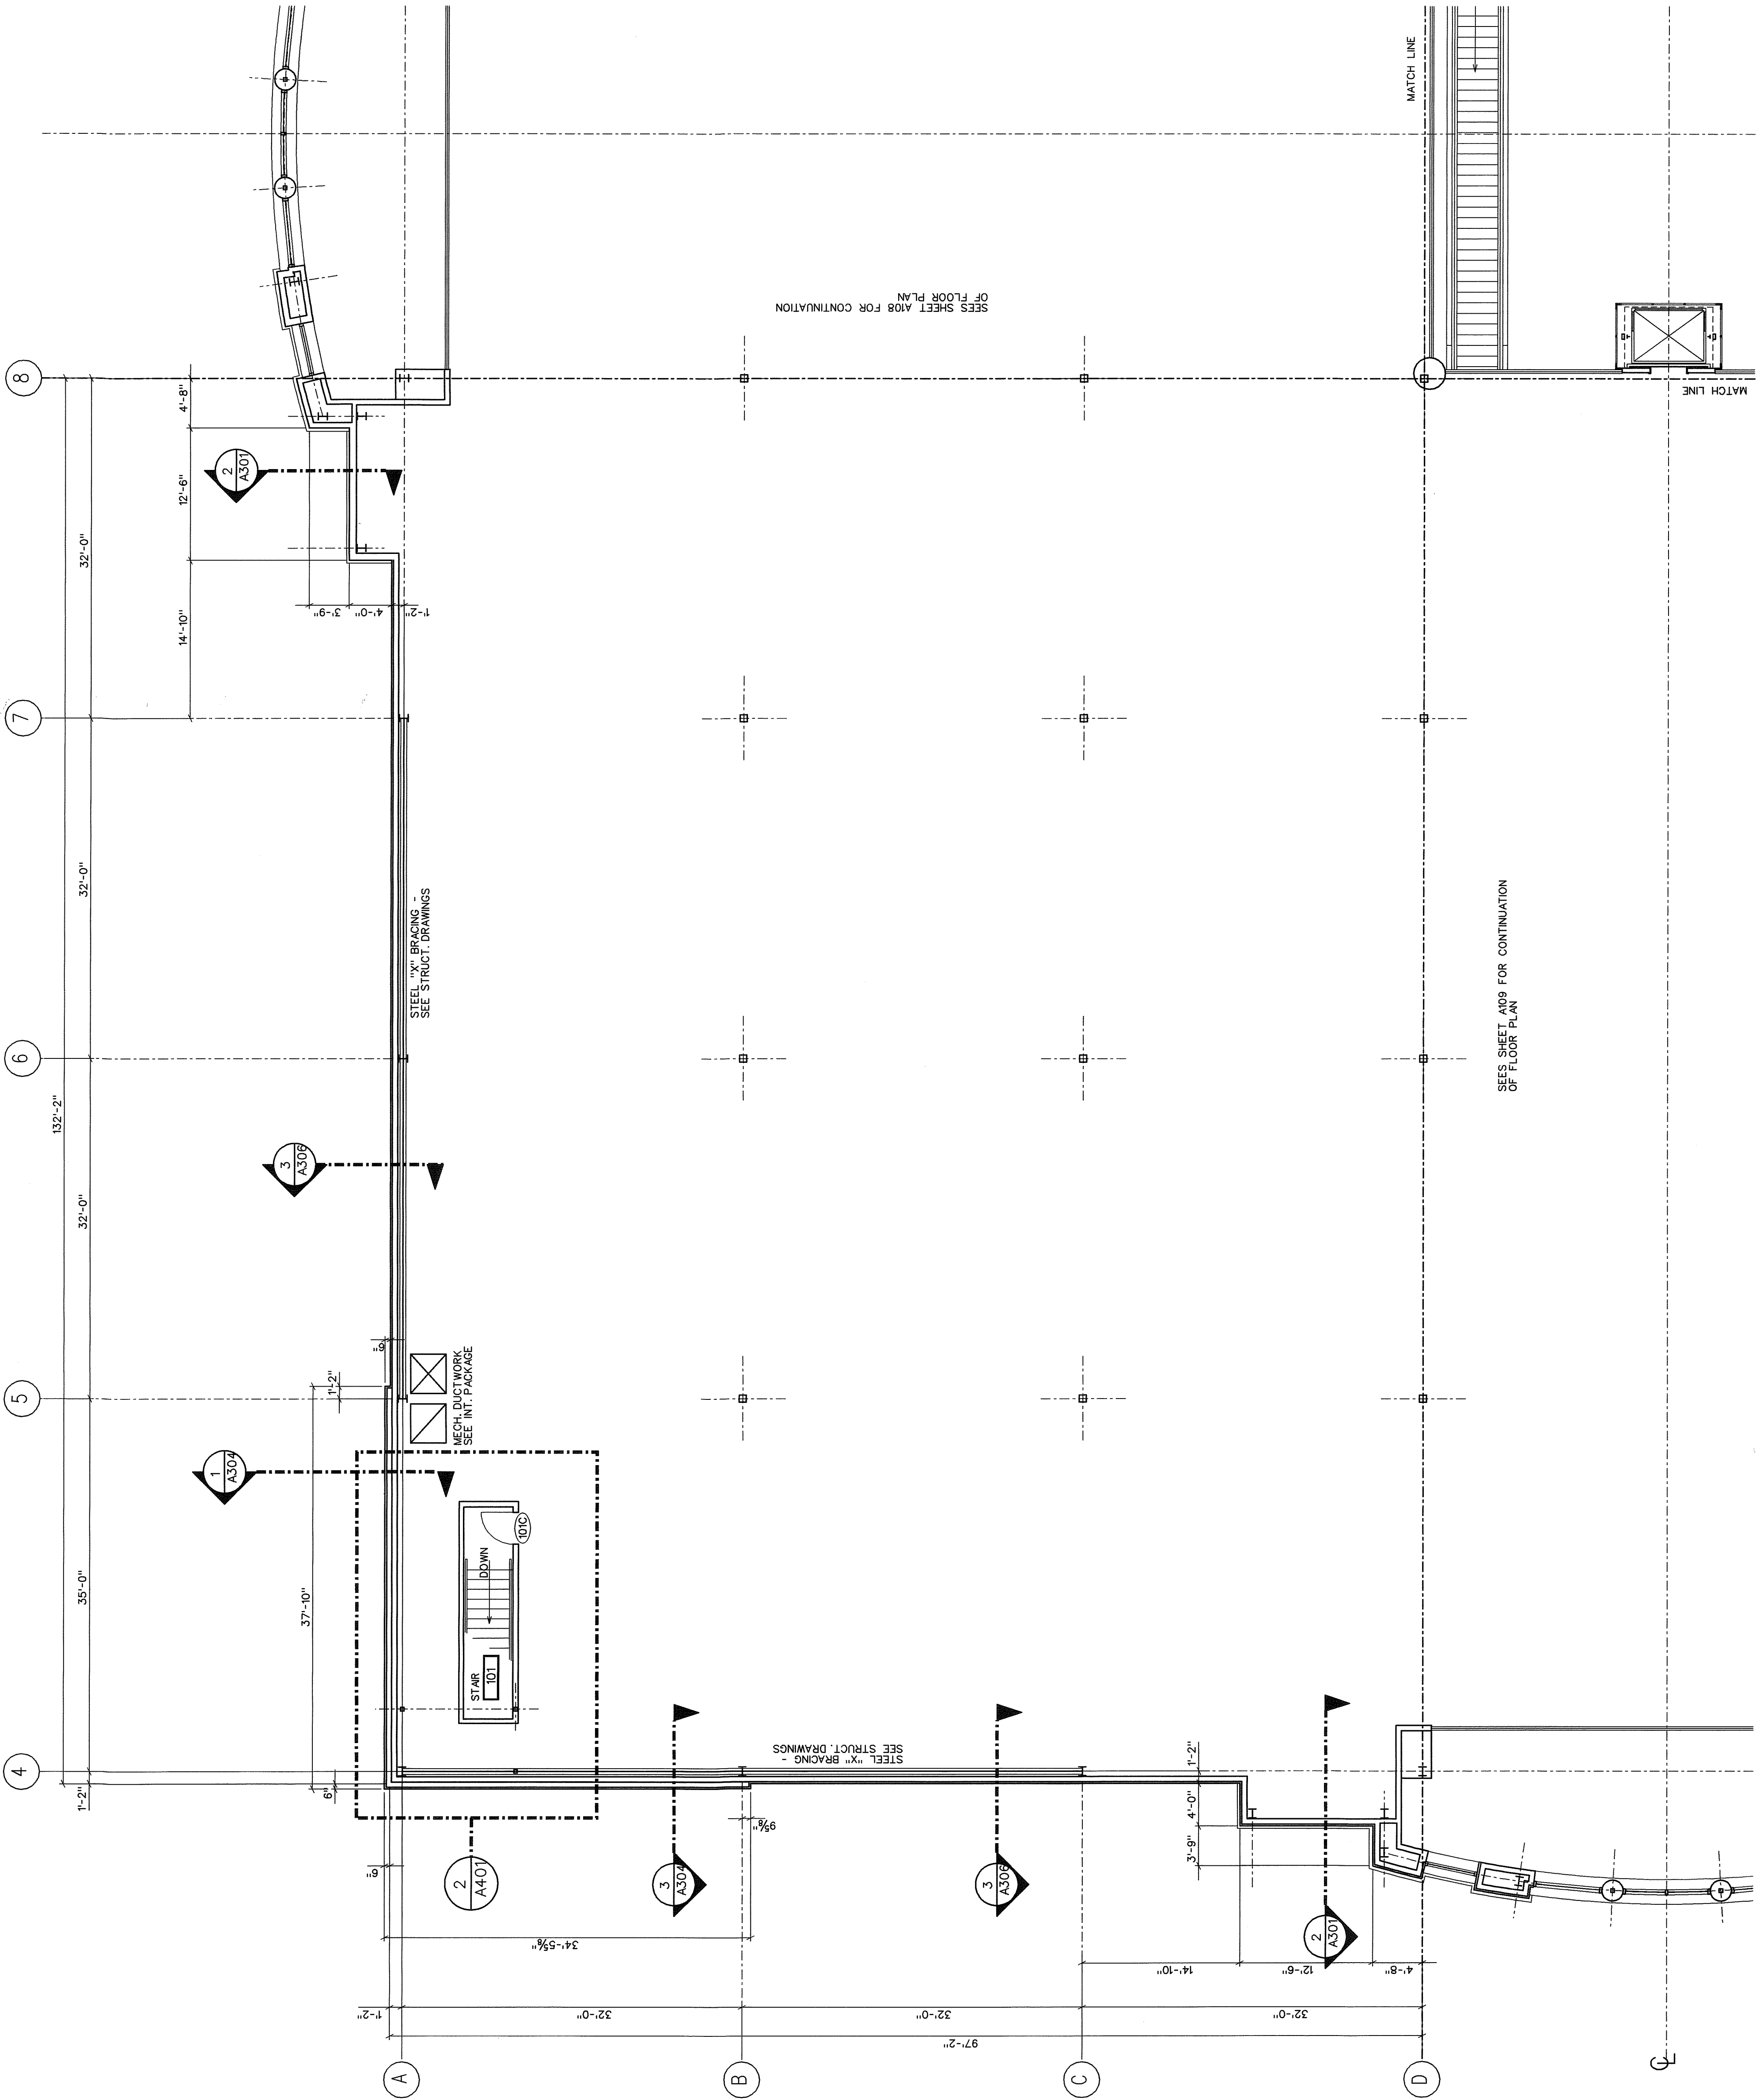


KEY PLAN

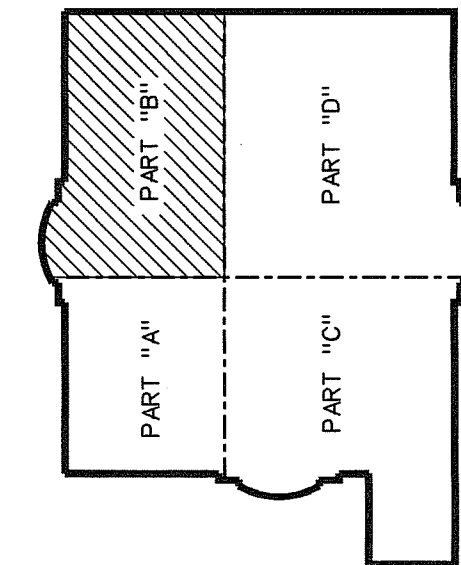

Sheet Number : "B"



Project No: 96133
Date: EXT. PACKAGE 10 APRIL 1998
Drawn: KAO, MH
Checked: RMD

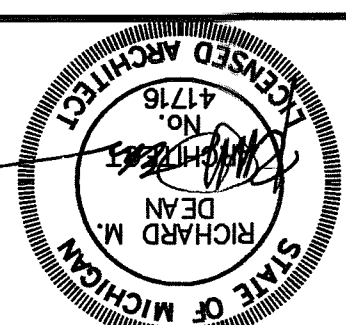

Dean and Dean / Associates
architects
Member: The American Institute of Architects
P.O. Box 4685 Jackson, MS 39216 1301 Mirror Lake Plaza 2829 Lakeland Drive 39208 (601) 939-7717

1 SECOND FLOOR PLAN - PART "B"


SCALE : 1/8" = 1'-0"

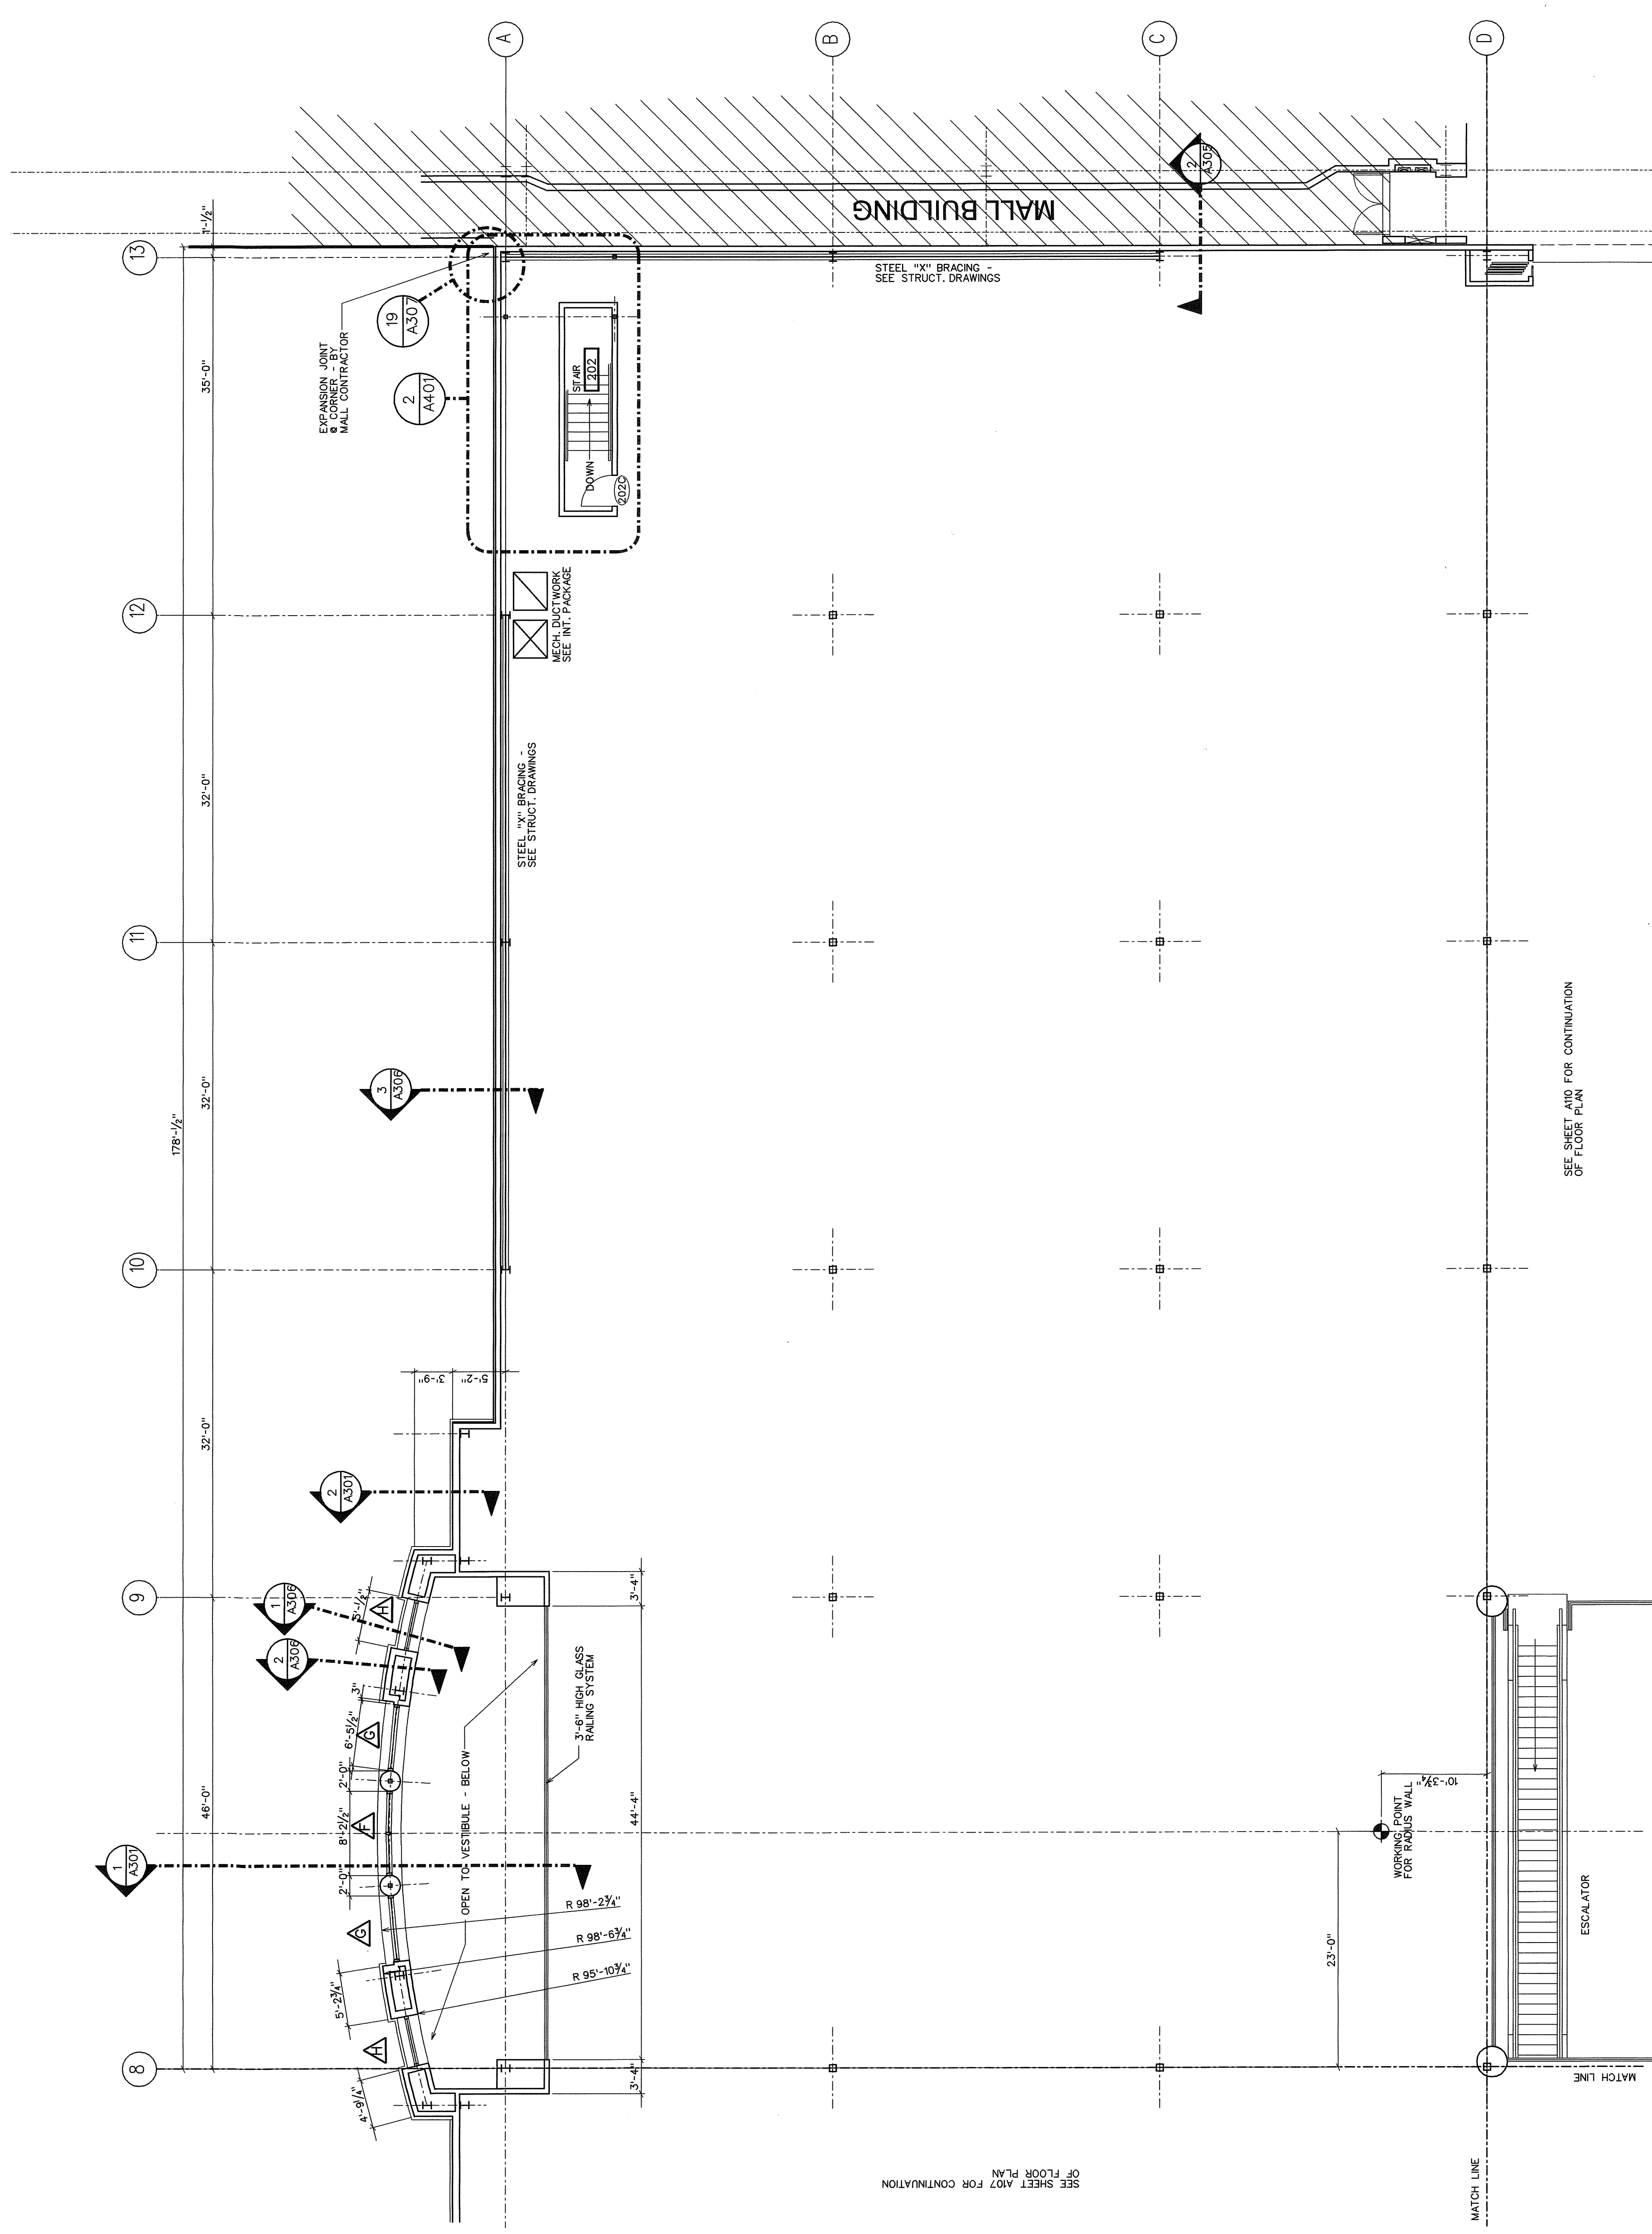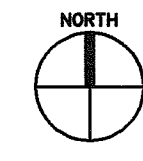





KEY PLAN

1 SECOND FLOOR PLAN - PART "C"
SCALE: 1/8" = 1'-0"

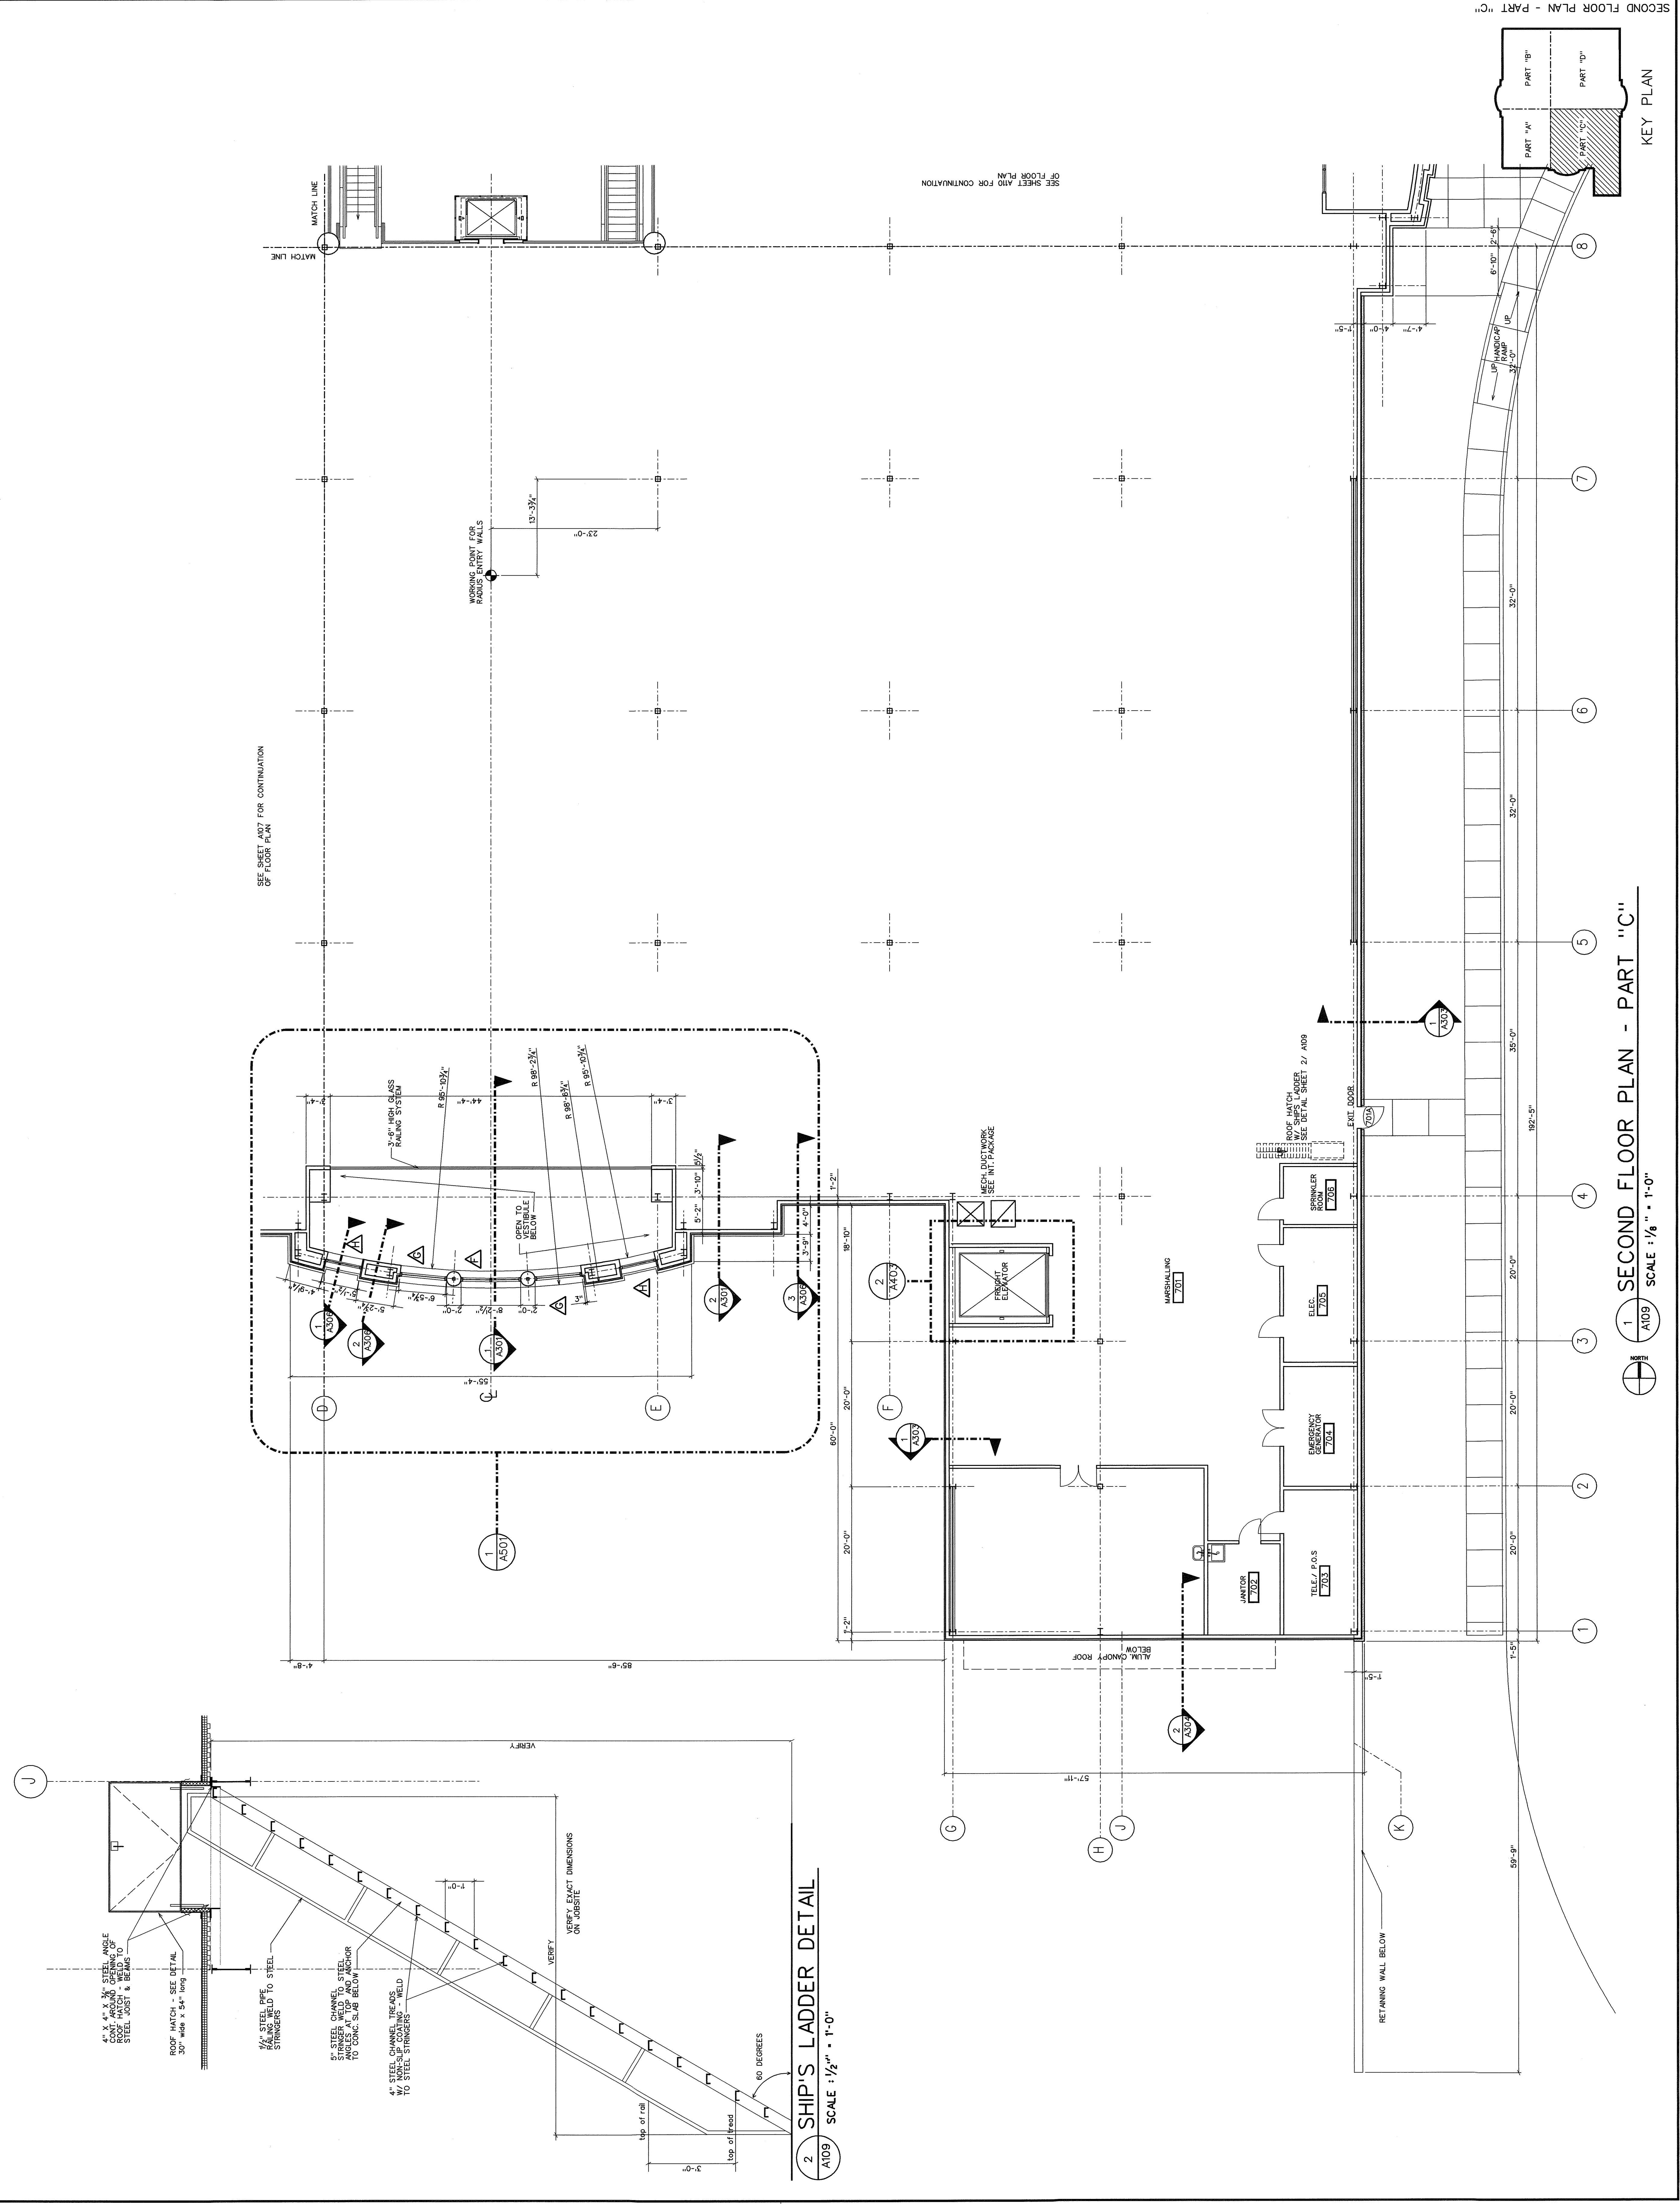

2 SHIP'S LADDER DETAIL
SCALE: 1/2" = 1'-0"

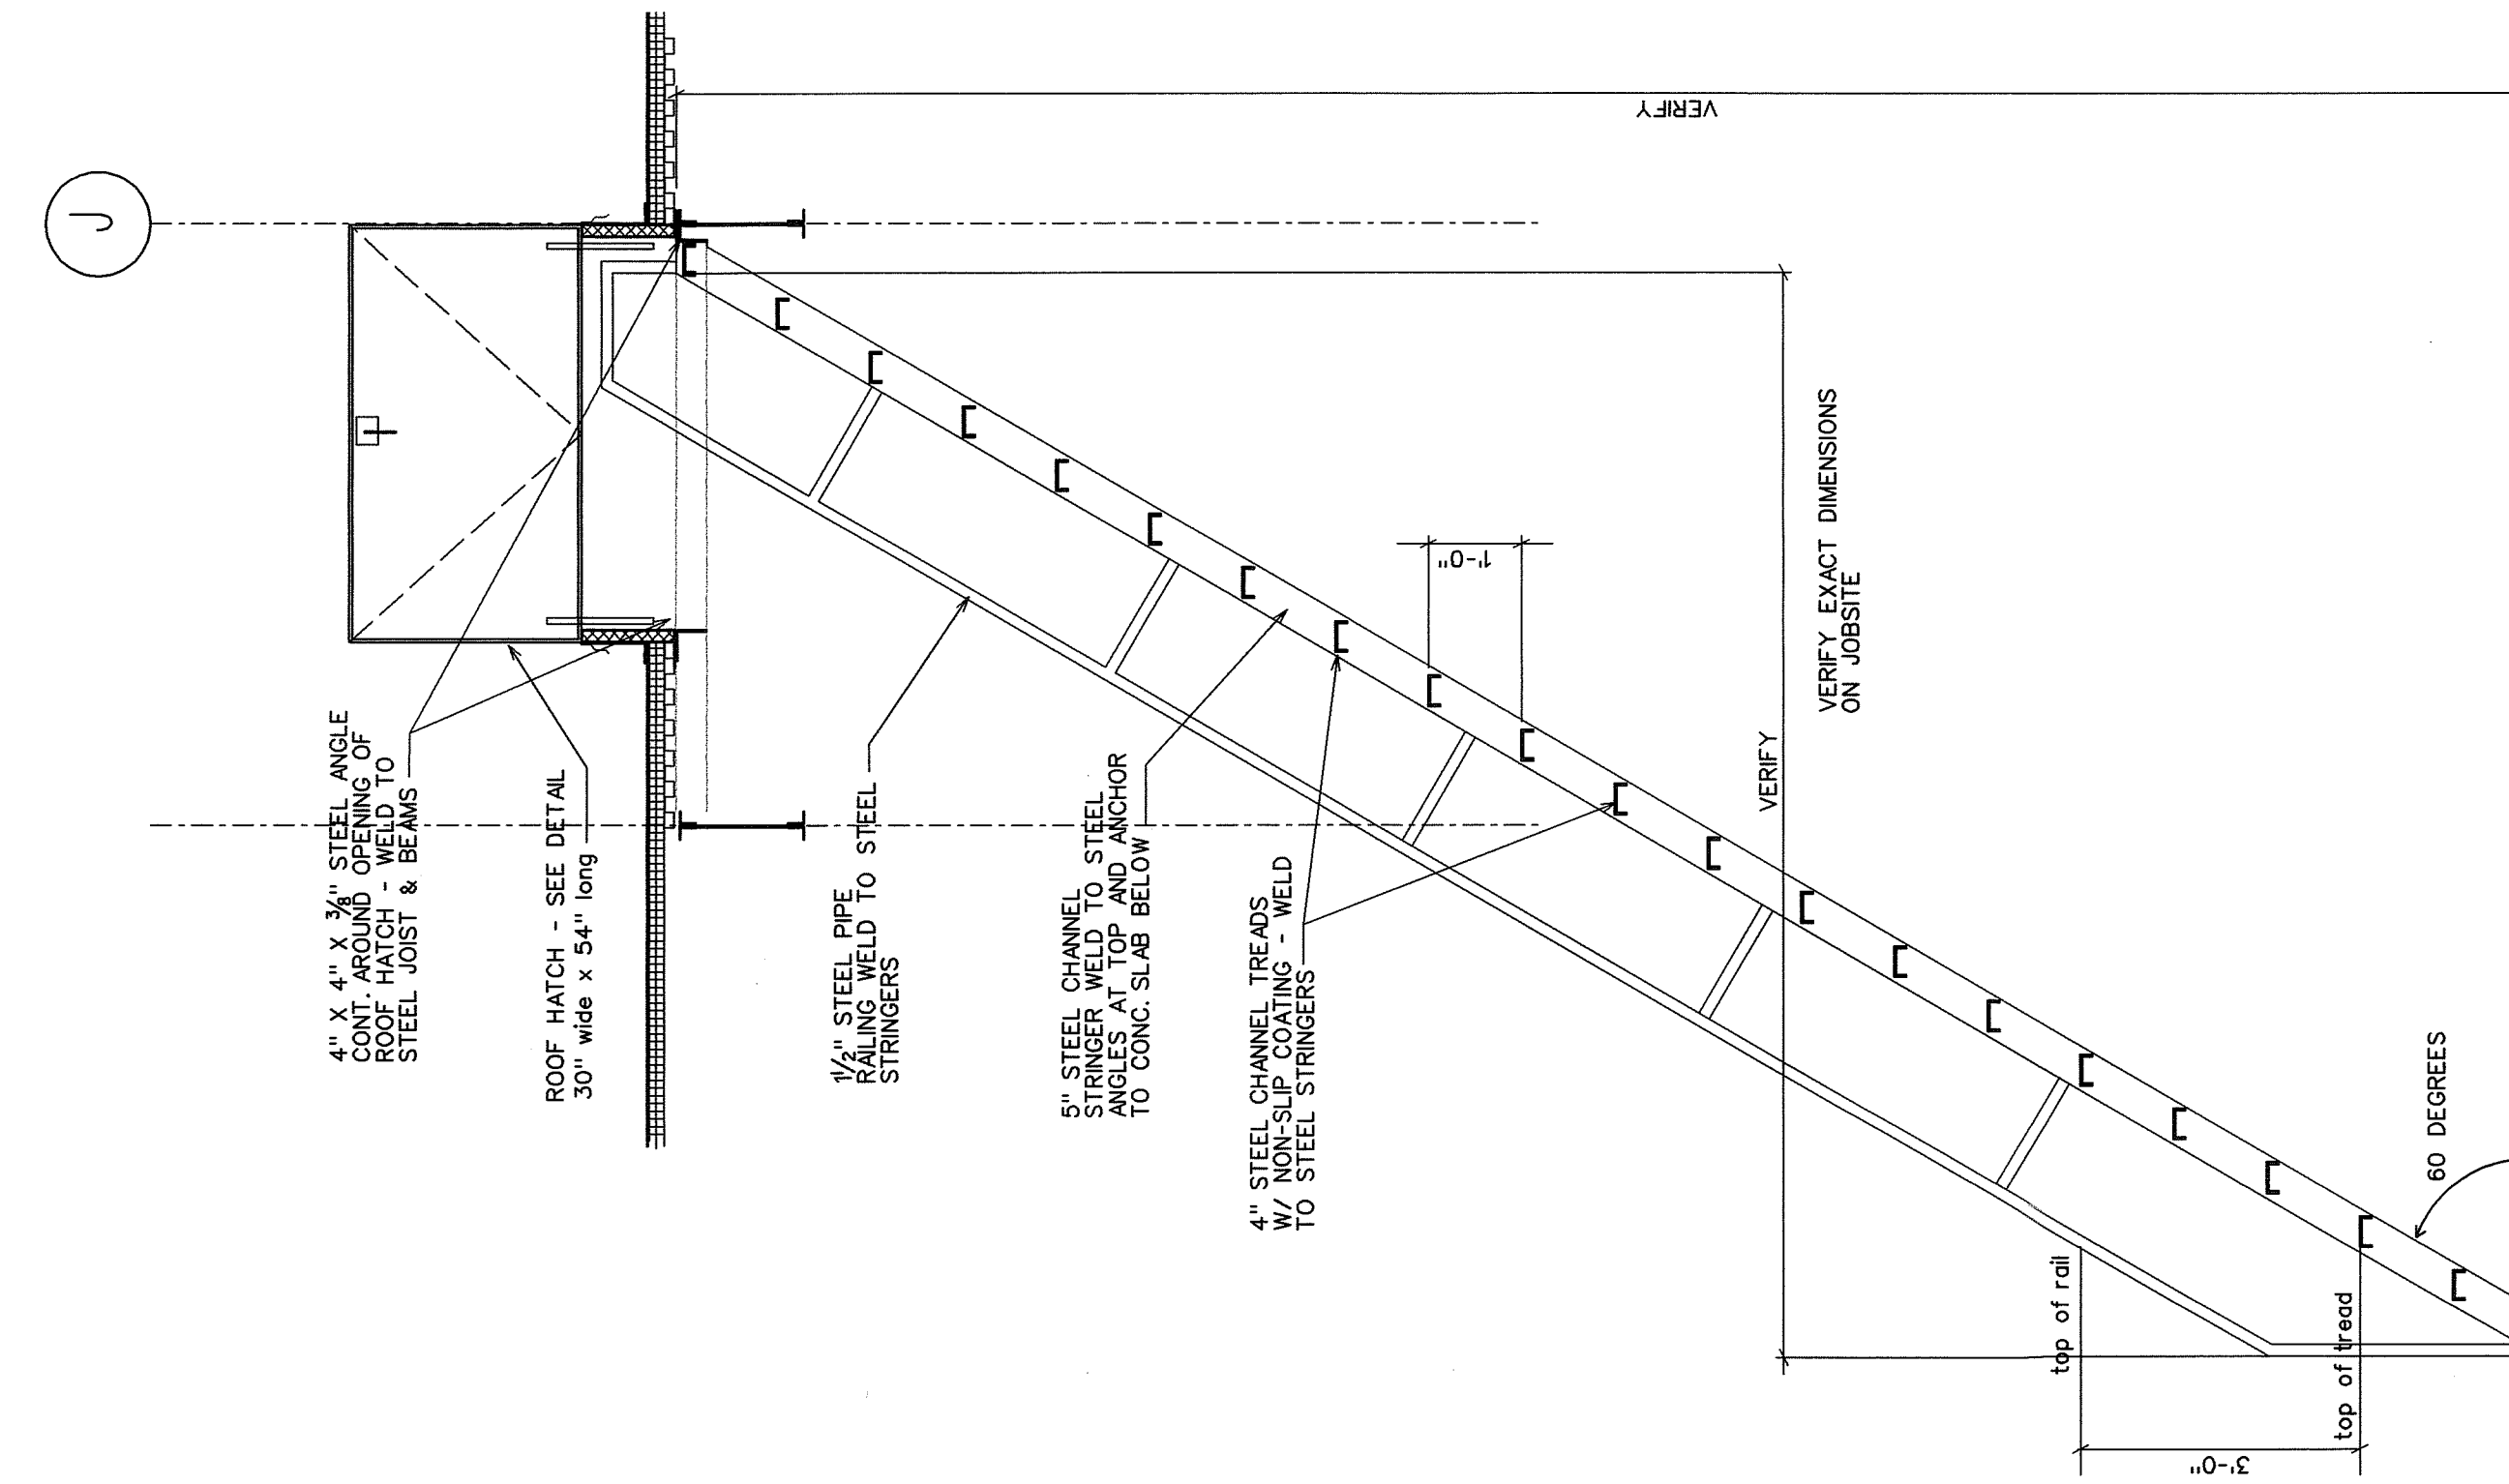

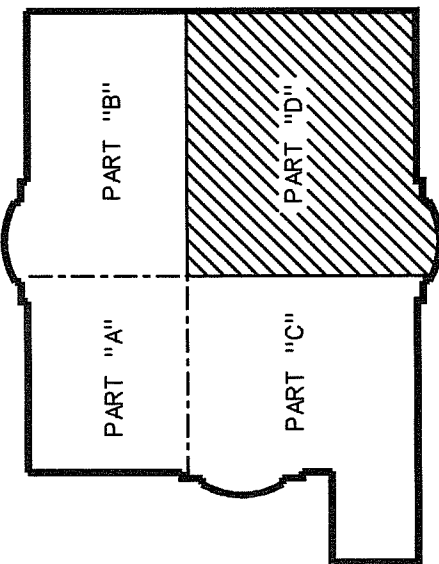

KEY PLAN

SECOND FLOOR PLAN - PART "D"

SCALE : 1/8" = 1'-0"



RIVERTOWN CROSSING
GRANDVILLE, MICHIGAN

Project No: 96133 Revisions:
Date: EXT. PACKAGE 10 APRIL 1998
Drawn: KAO,MH
Checked: RMD


Professional Engineer Seal for Richard M. Dean, State of Michigan, License No. 41716, Mechanical Engineering.



Dean and Dean / Associates architects a project

Member: The American Institute of Architects

P.O. Box 4685 Jackson, MS 39216 1301 Mirror Lake Plaza 2829 Lakeland Drive 39208 (601) 939-7717


a professional association

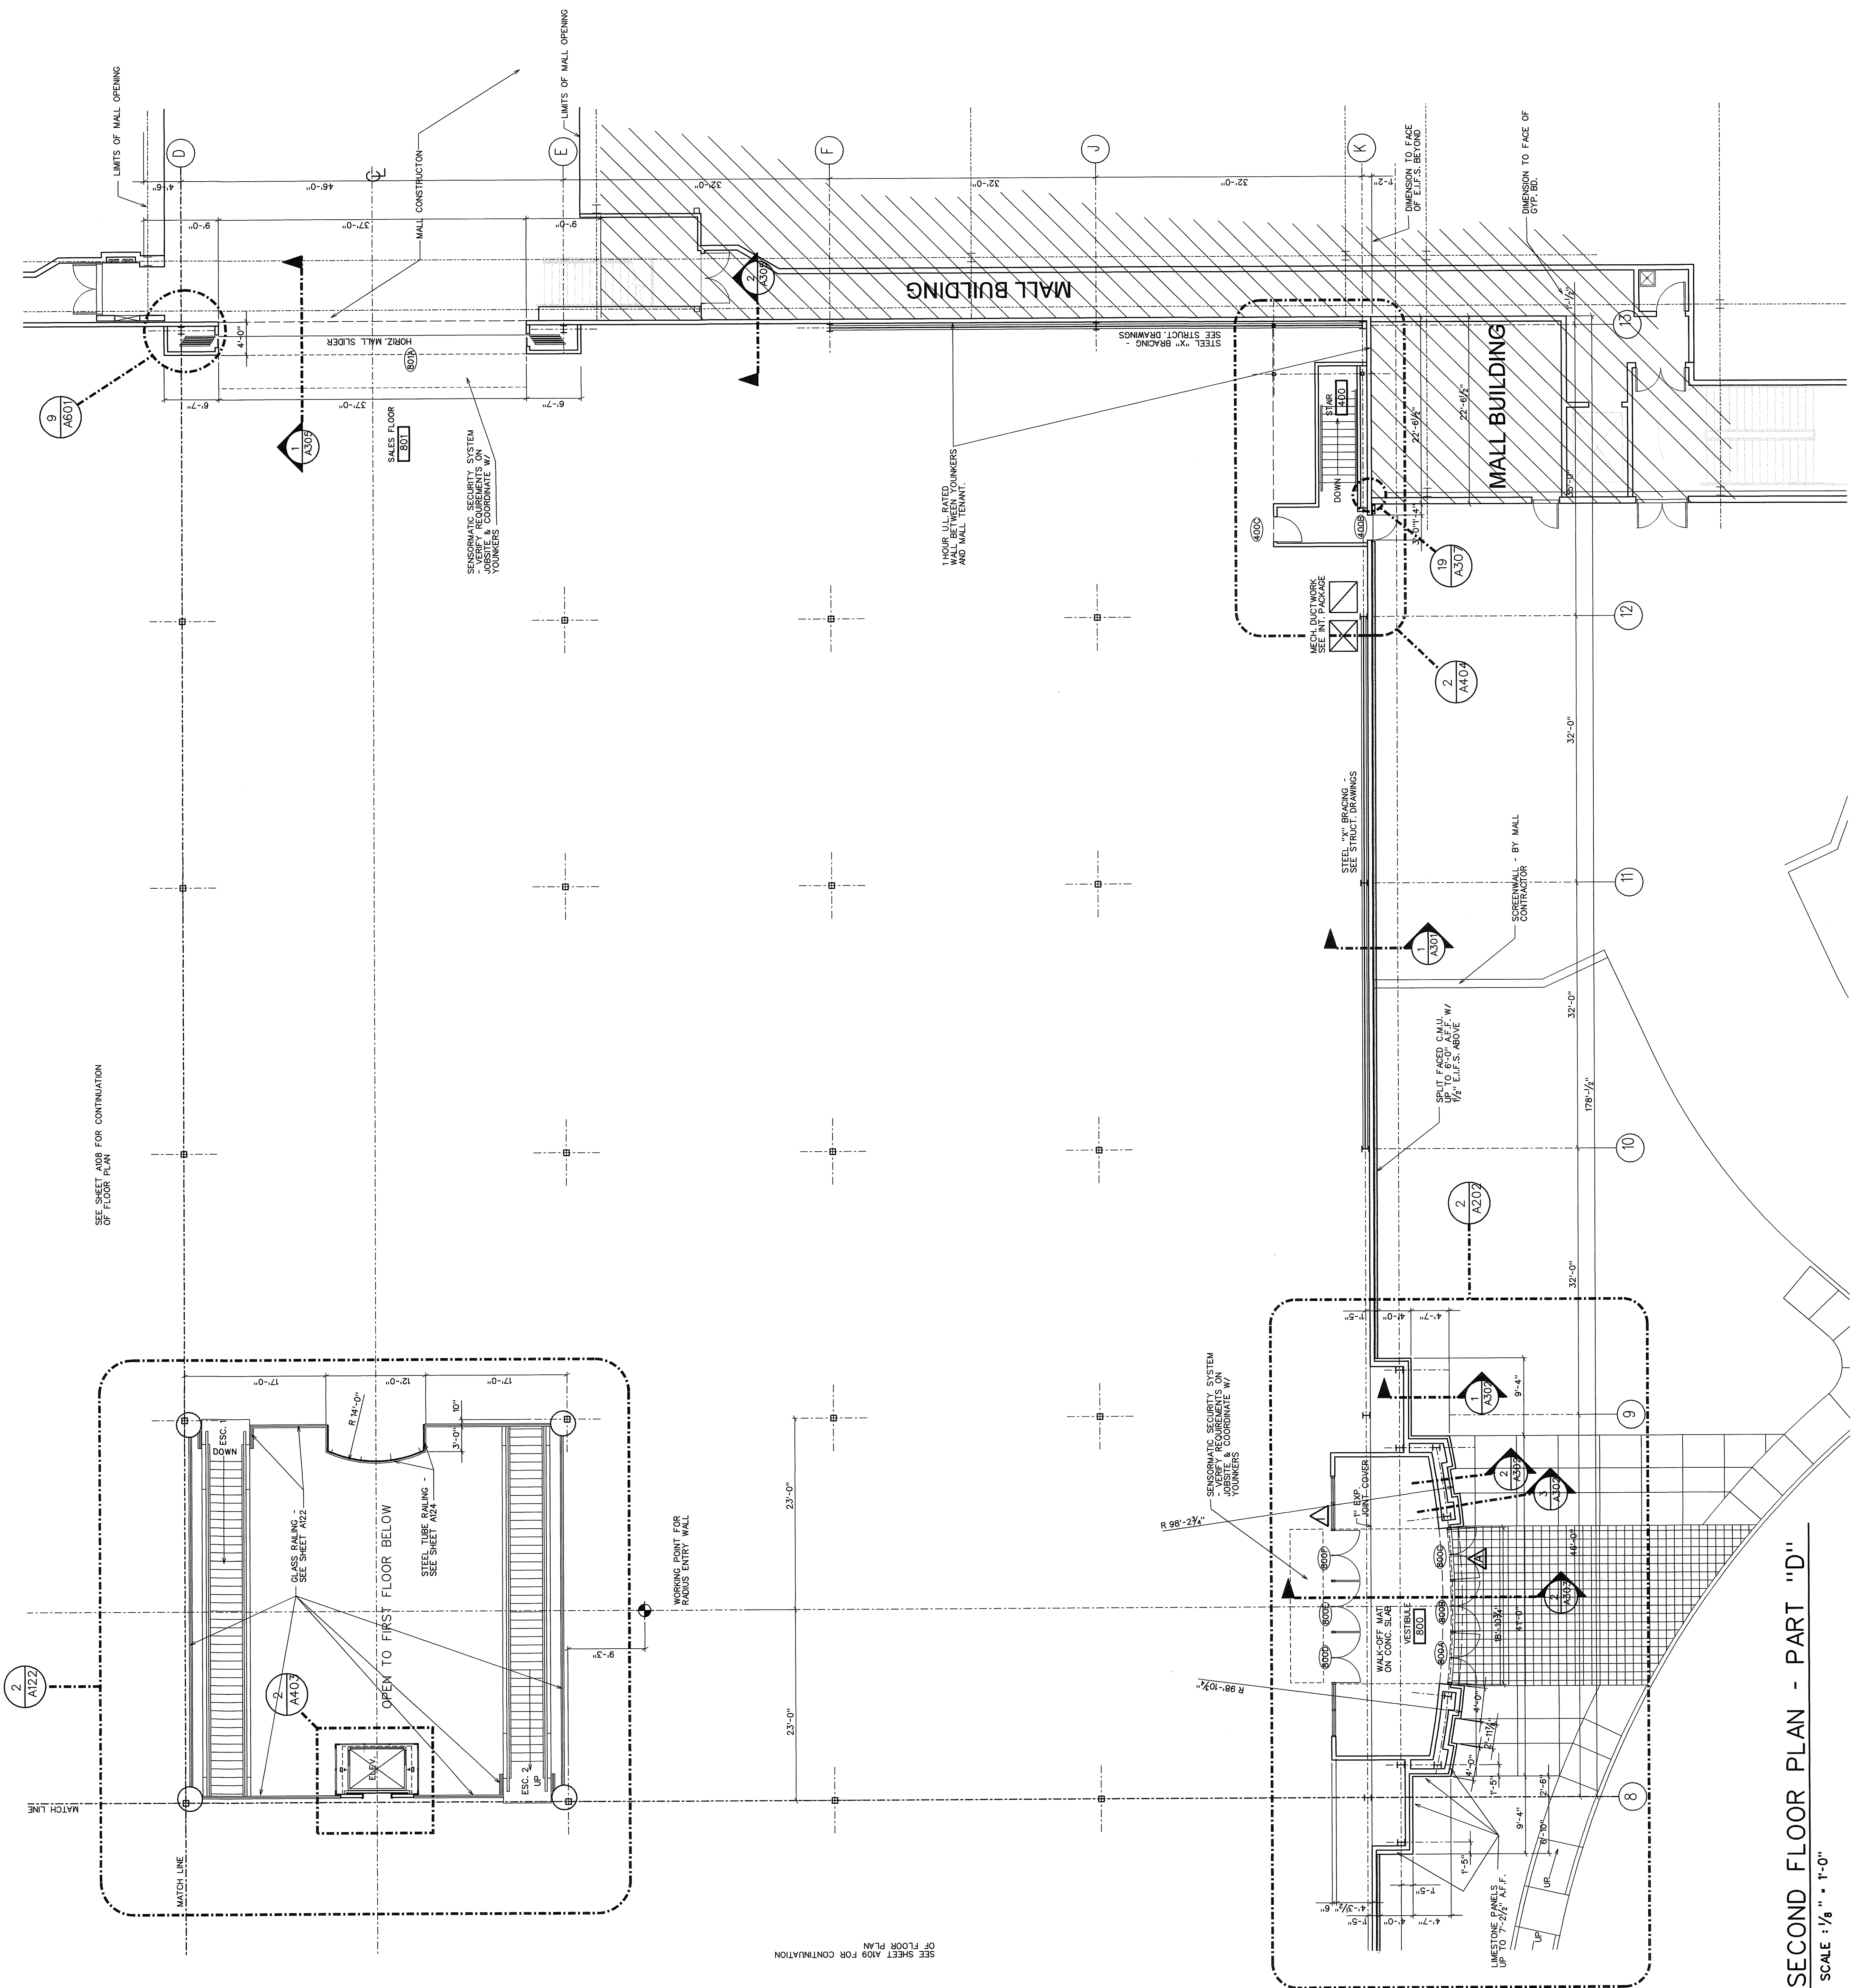


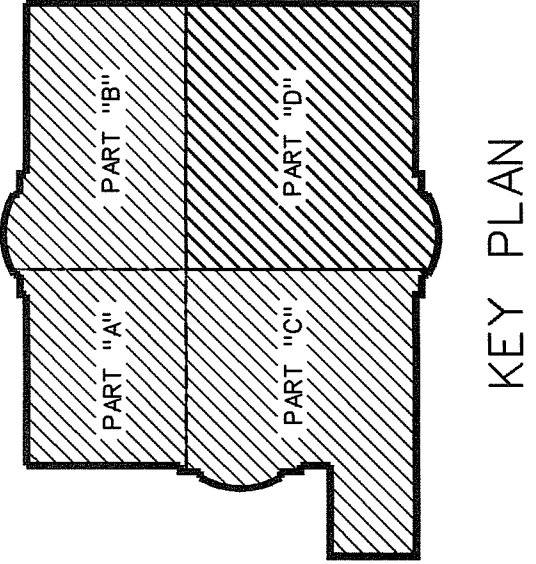
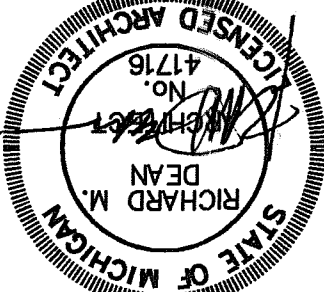



- ROOF PLAN & DETAILS
- ROOF NOTES:
1. ROOF TO BE ELASTOMERIC SHEET ROOFING (MECHANICALLY ATTACHED HYPALON)
 2. ROOF SLOPE TO BE 1/4" PER FOOT (STRUCTURE IS SLOPED ACCORDINGLY)
 3. ROOF INSULATION TO BE 2 LAYERS 1/2" RIGID INSULATION (R-20) MECHANICALLY ATTACHED TO METAL DECK
 4. TAPERED PERLITE BOARD CRICKETS INSTALLED BETWEEN ROOF DRAINS AND AT MECHANICAL UNIT LOCATIONS.

1 ROOF PLAN
SCALE : 1/8" = 1'-0"

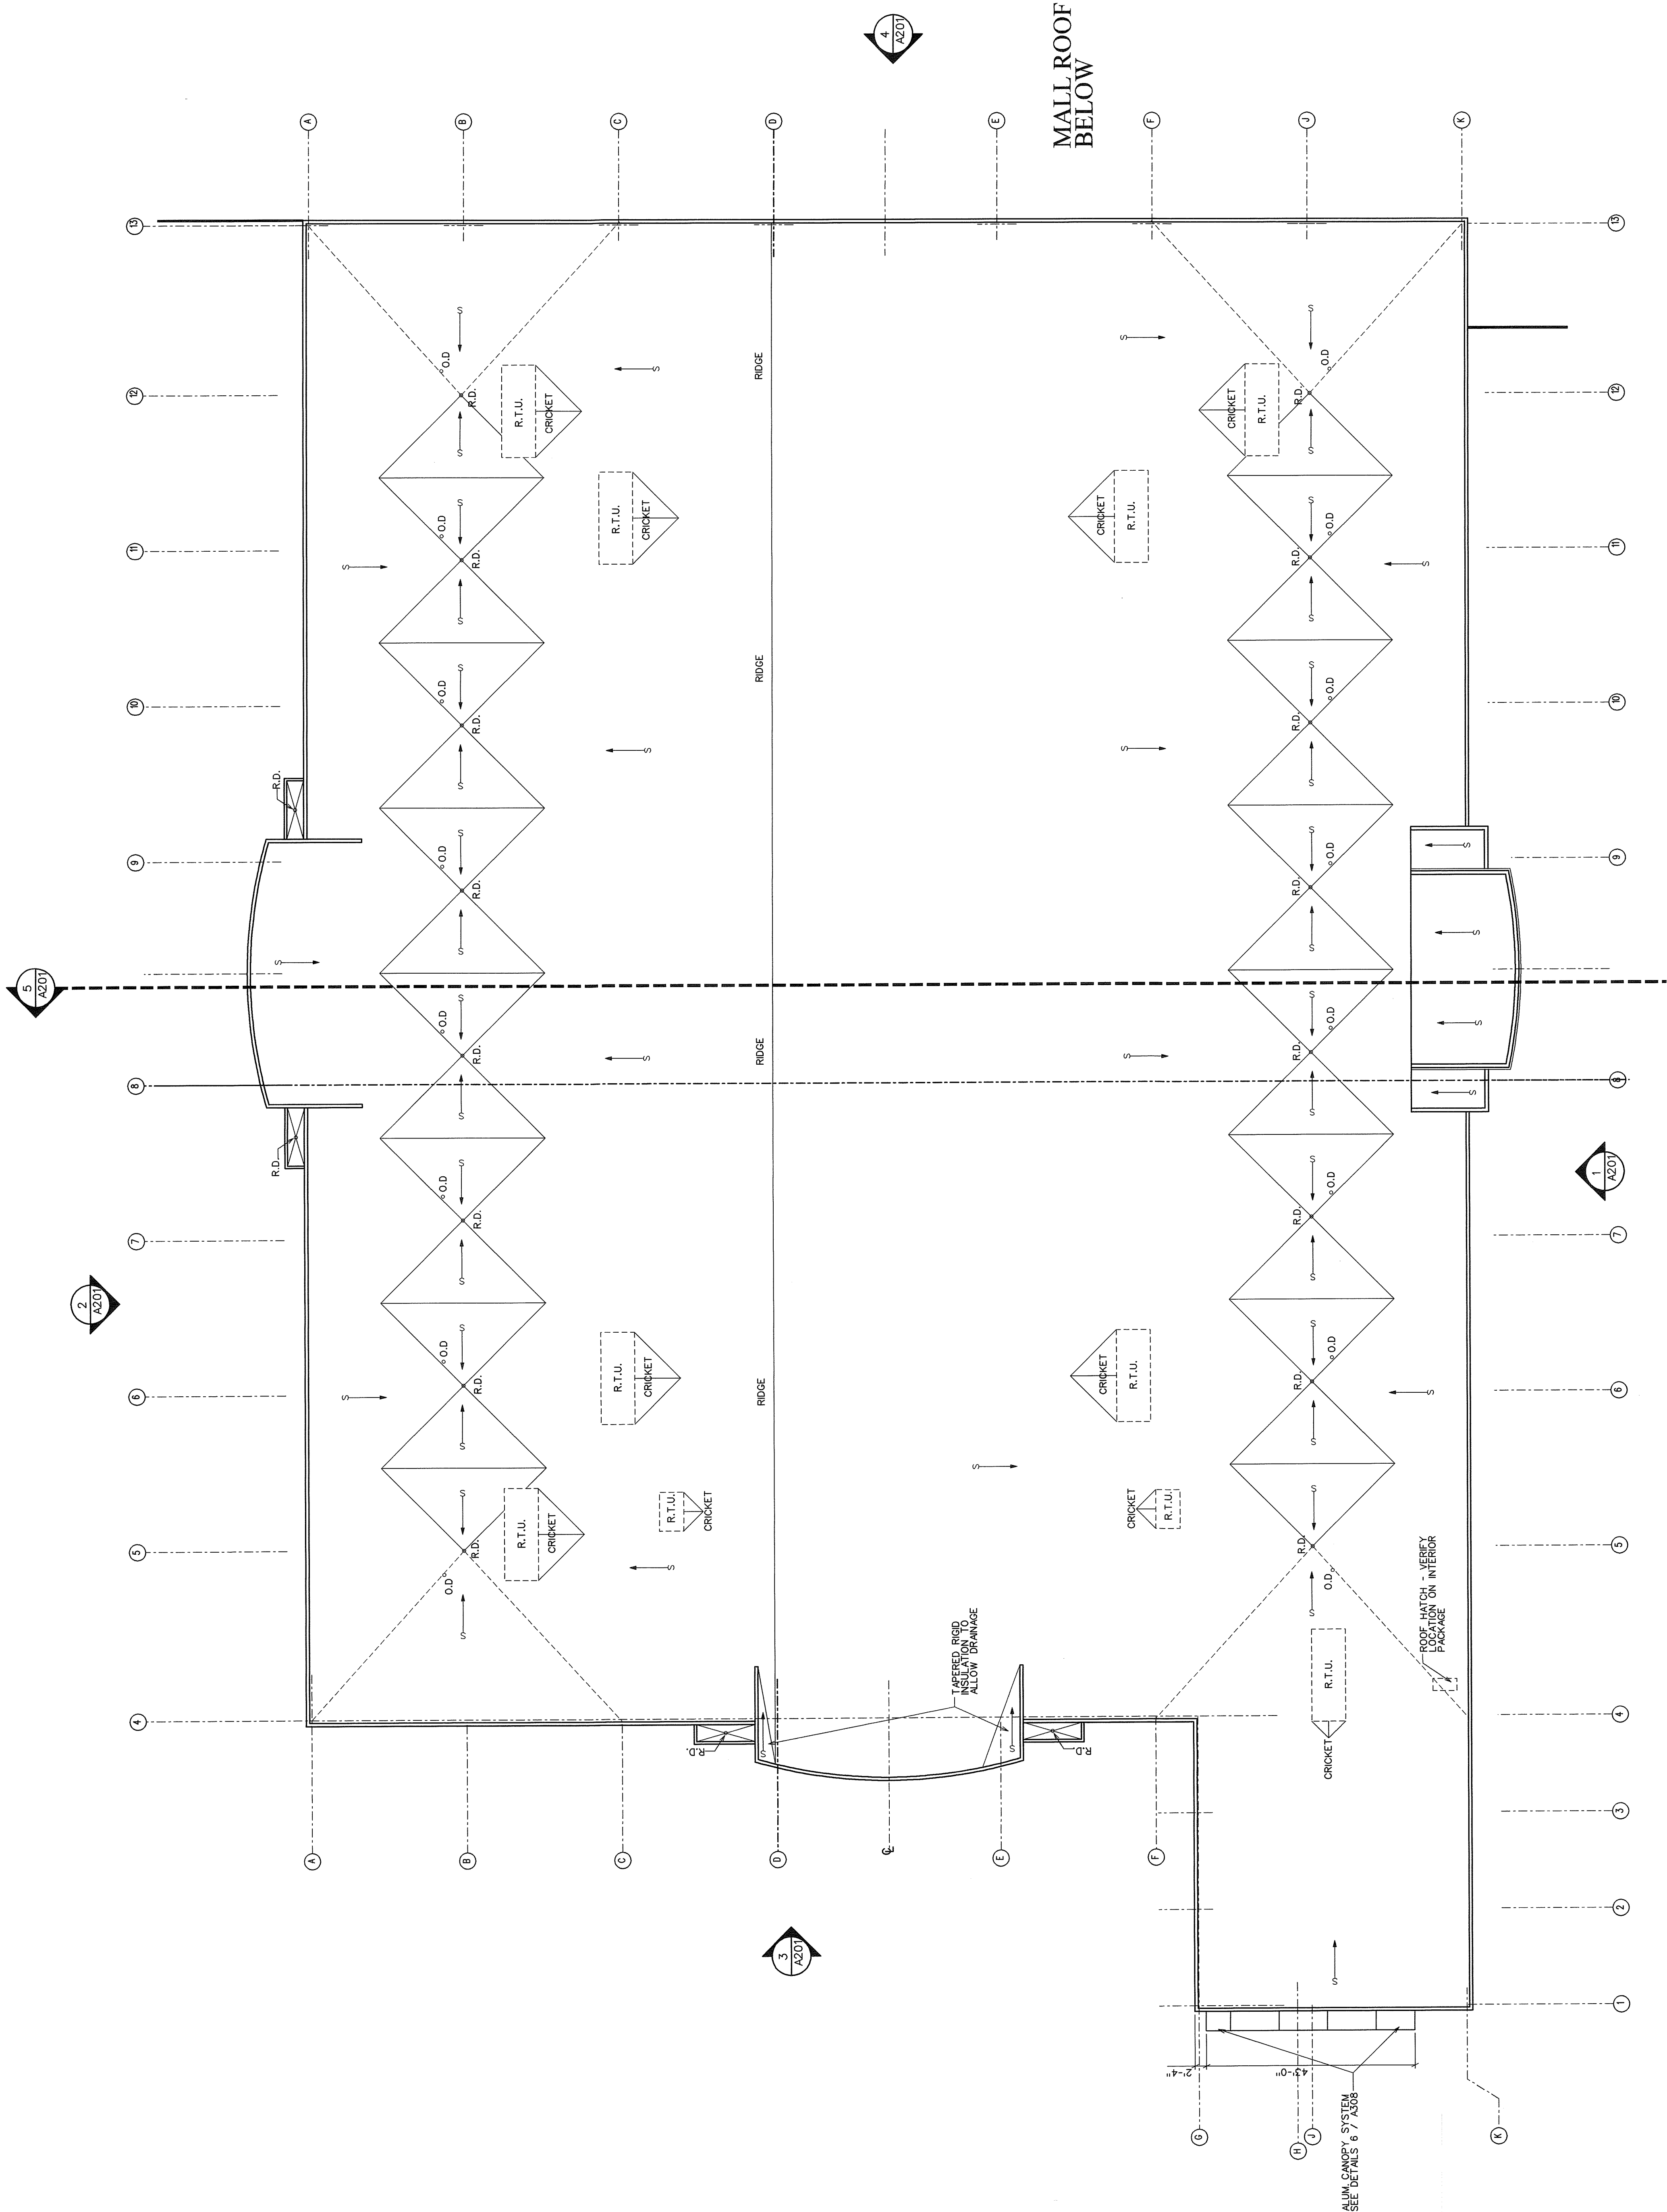


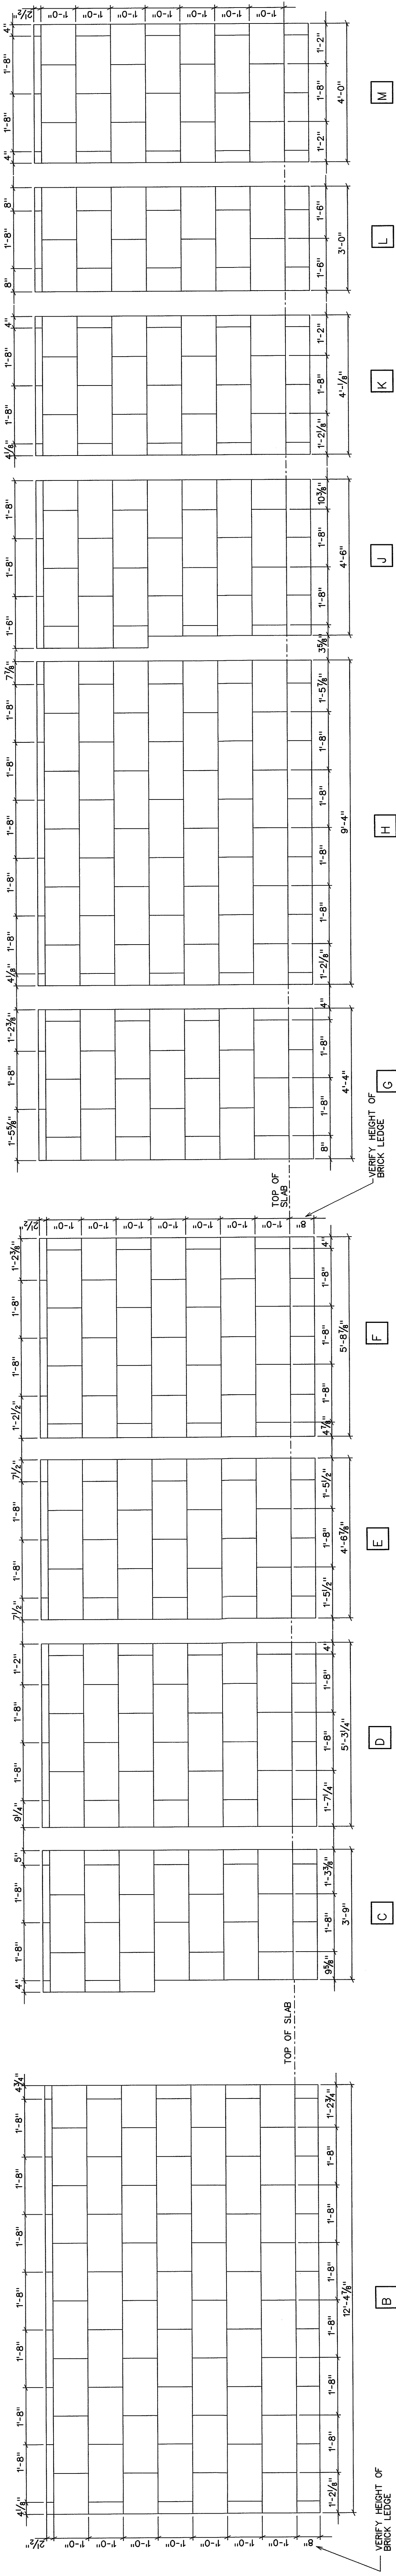

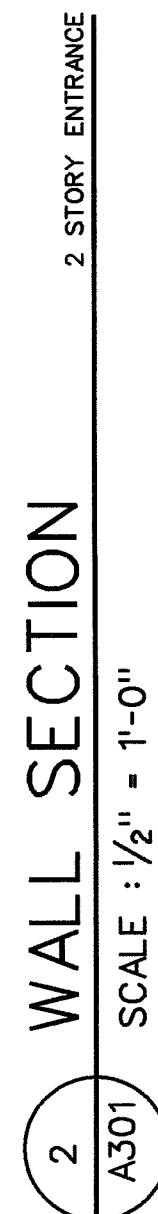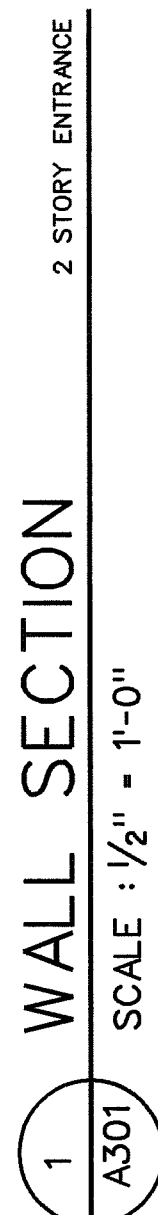




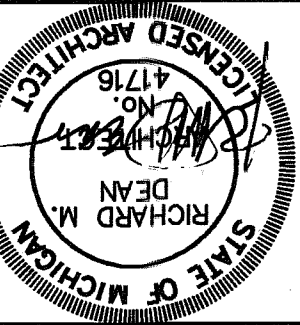



1 WALL SECTION
A303
SCALE : 1/2" = 1'-0"

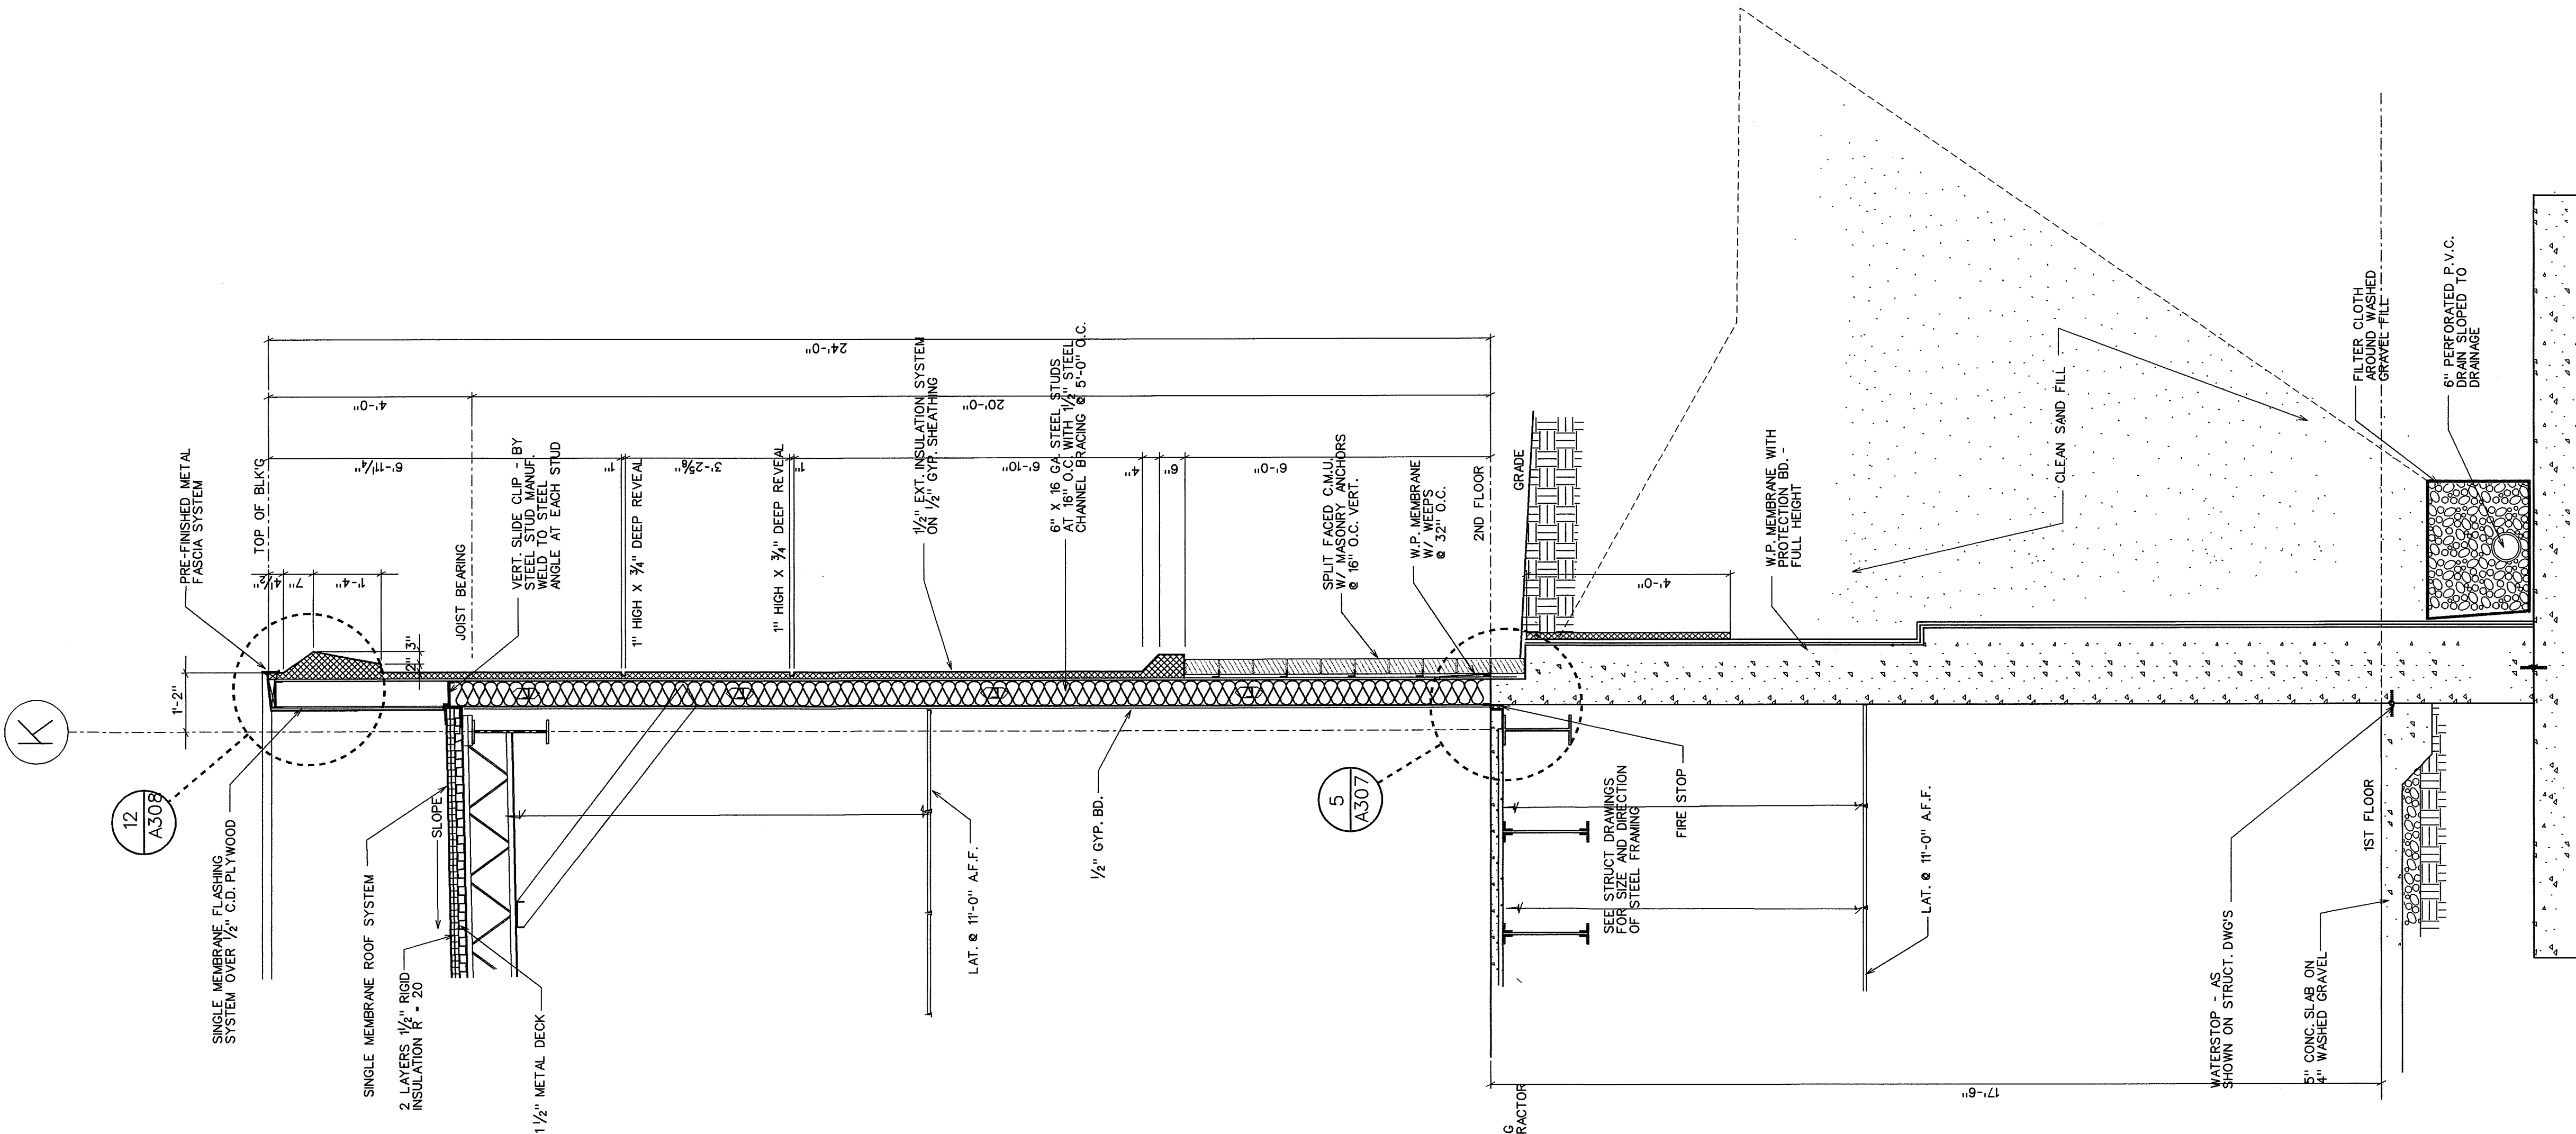


2 WALL SECTION
A303
SCALE : 1/2" = 1'-0"

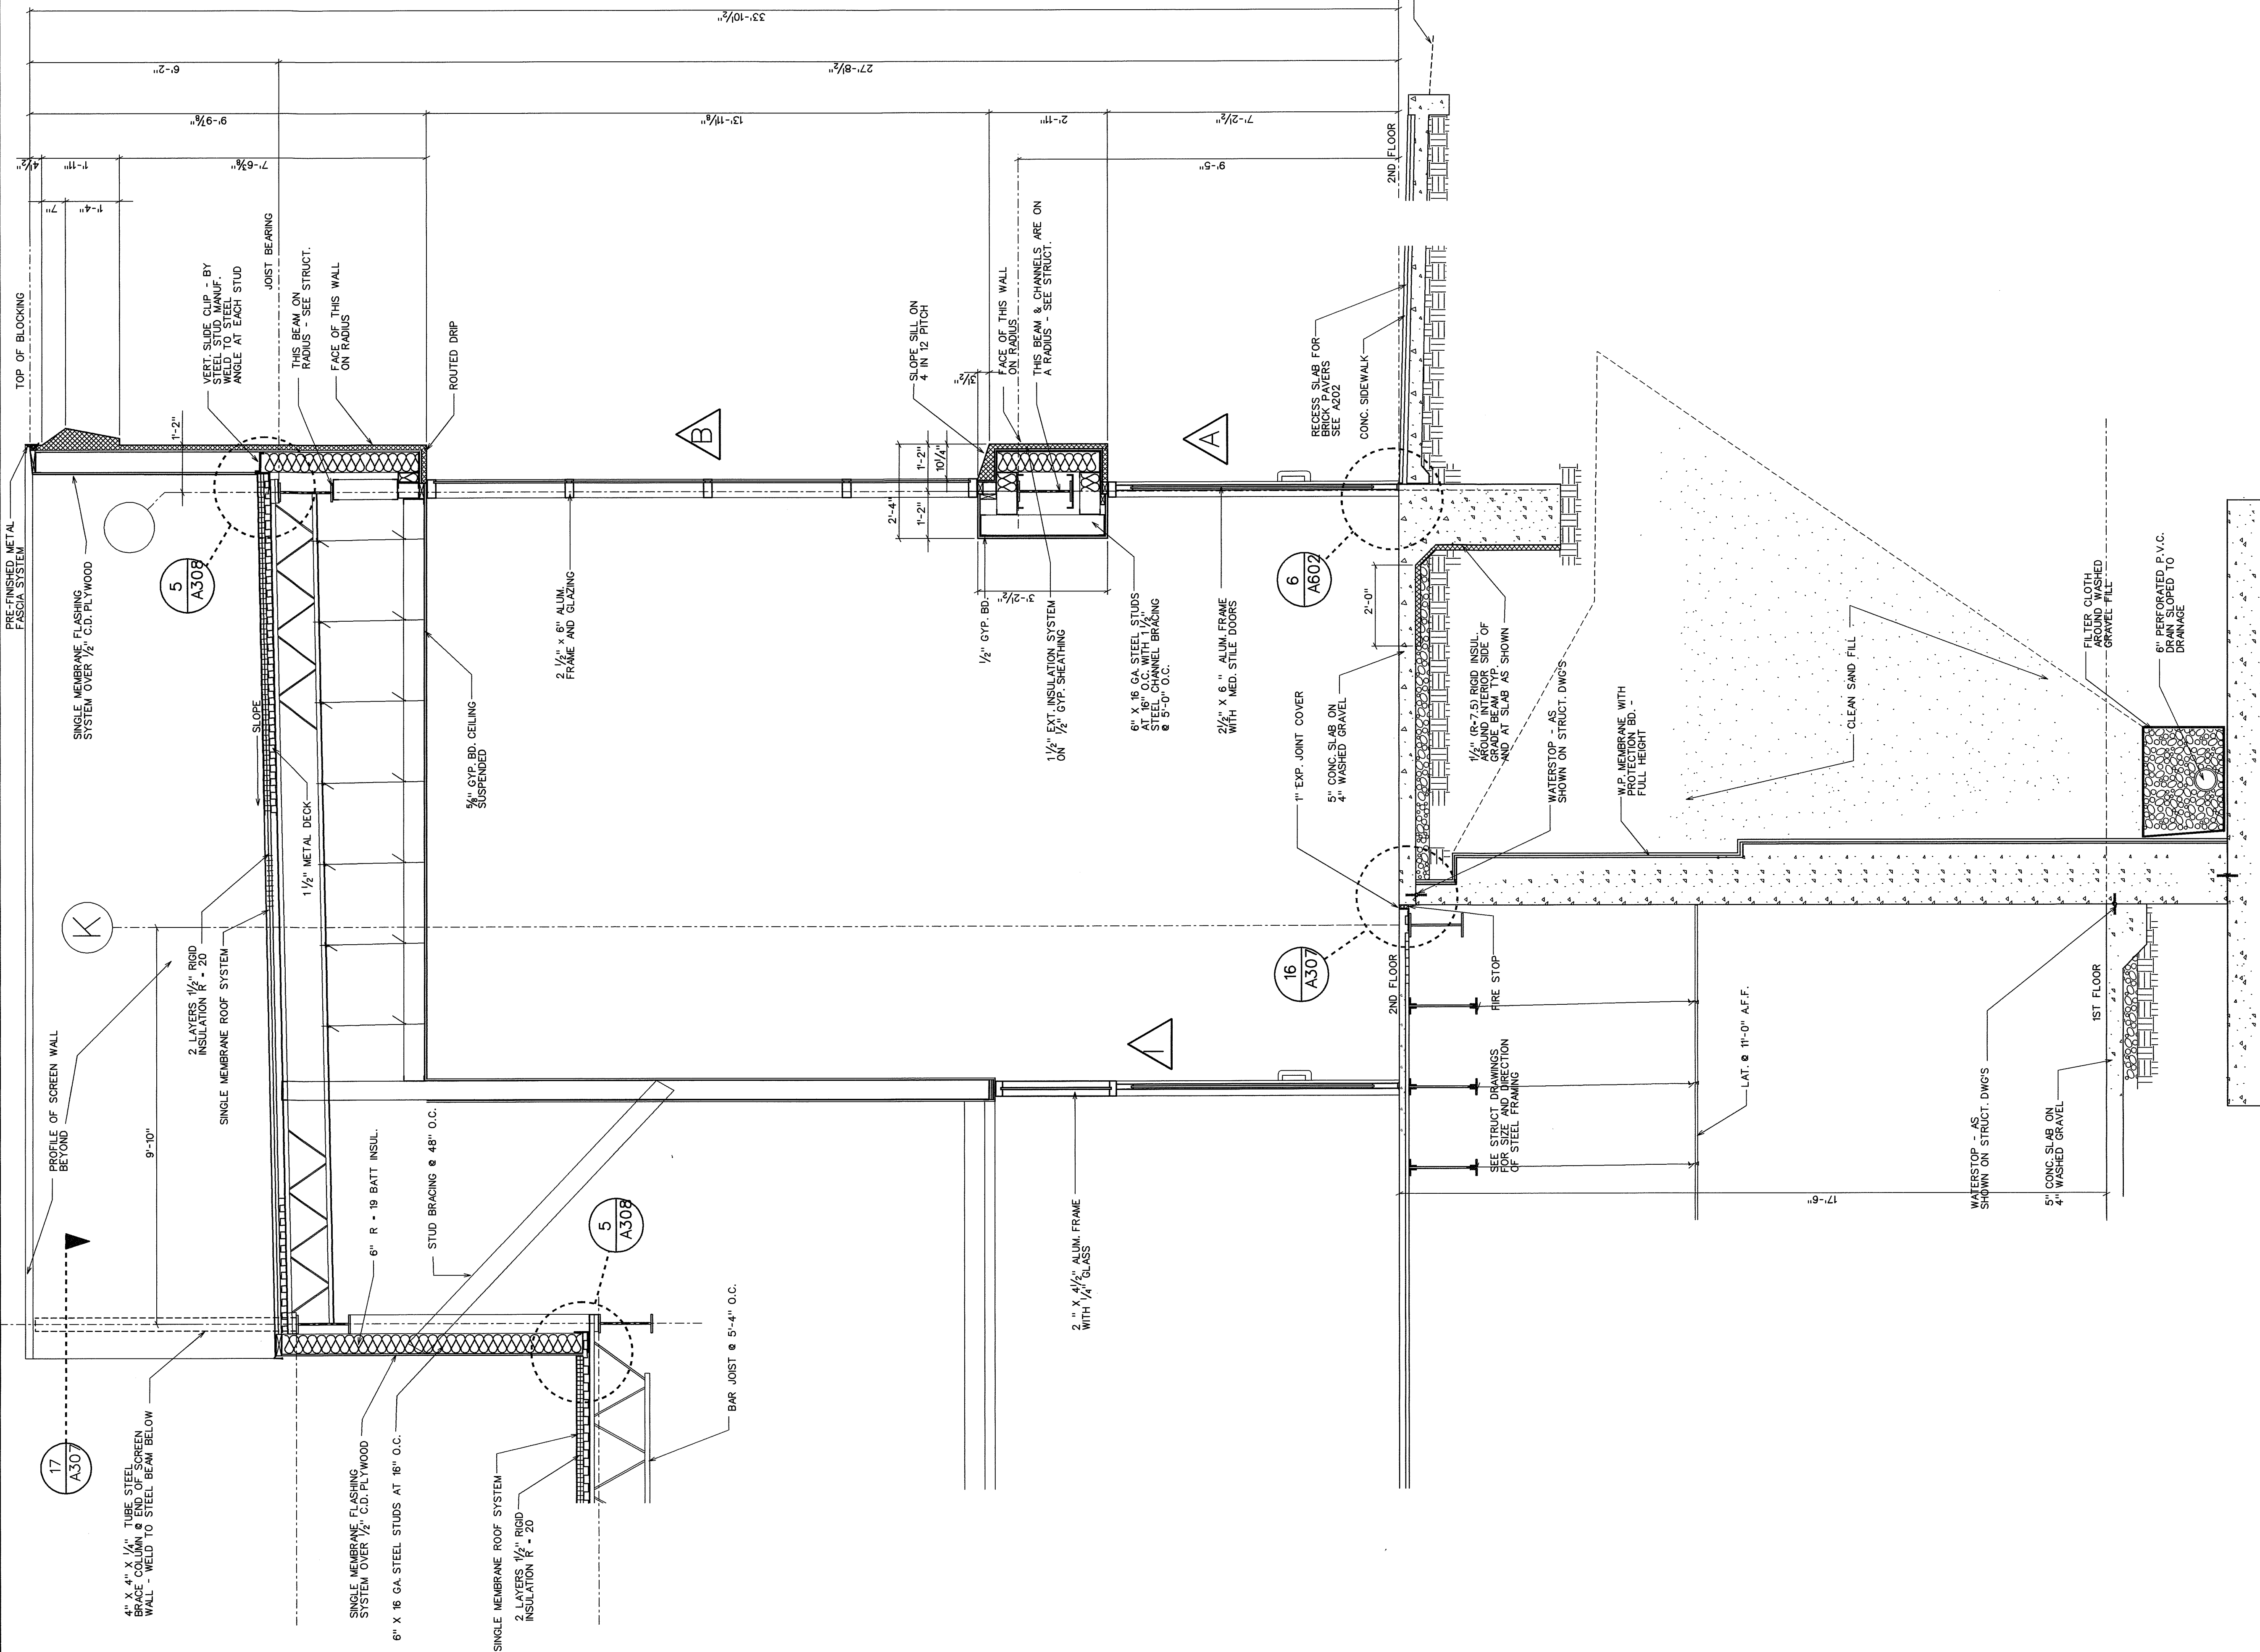

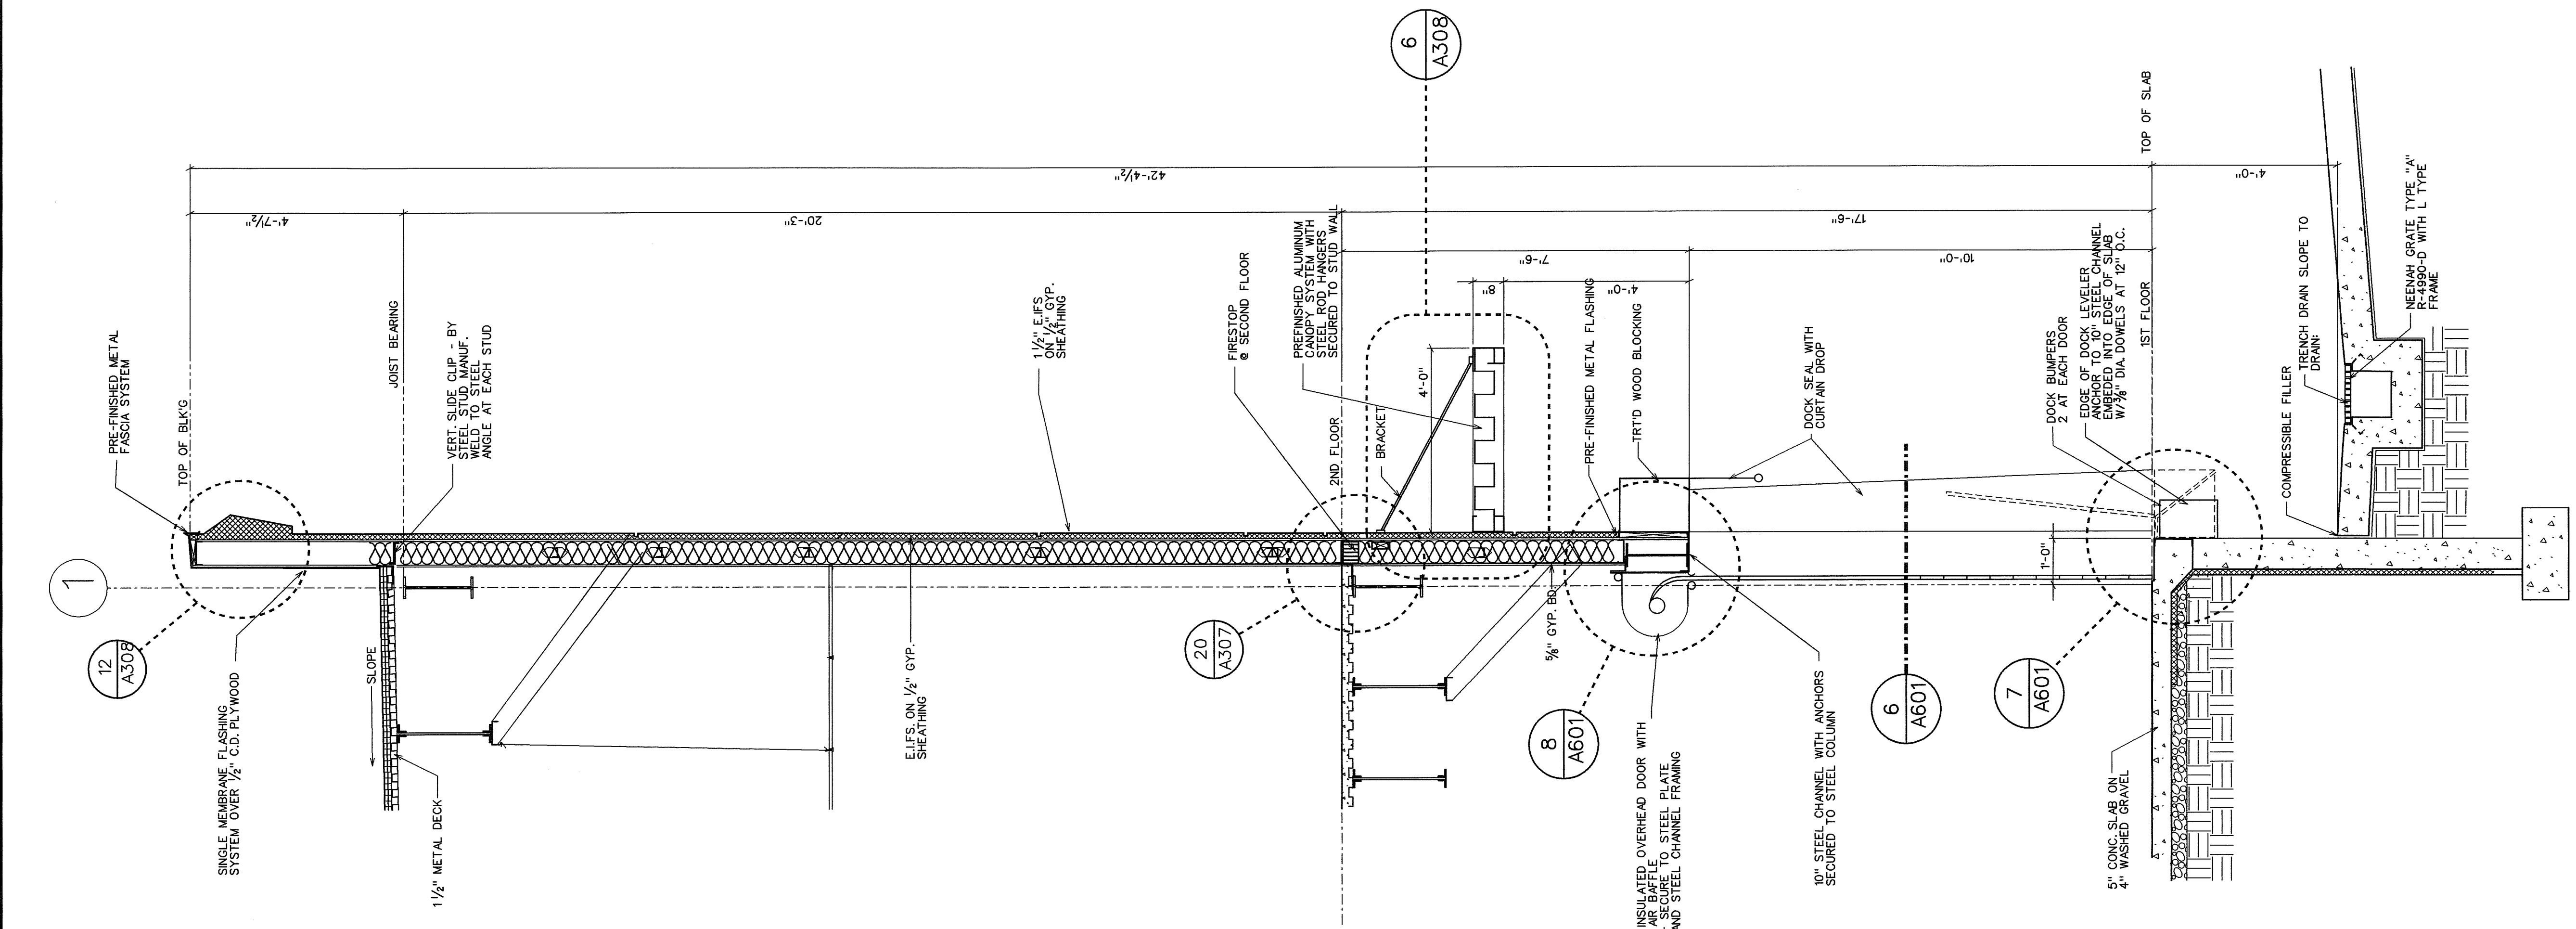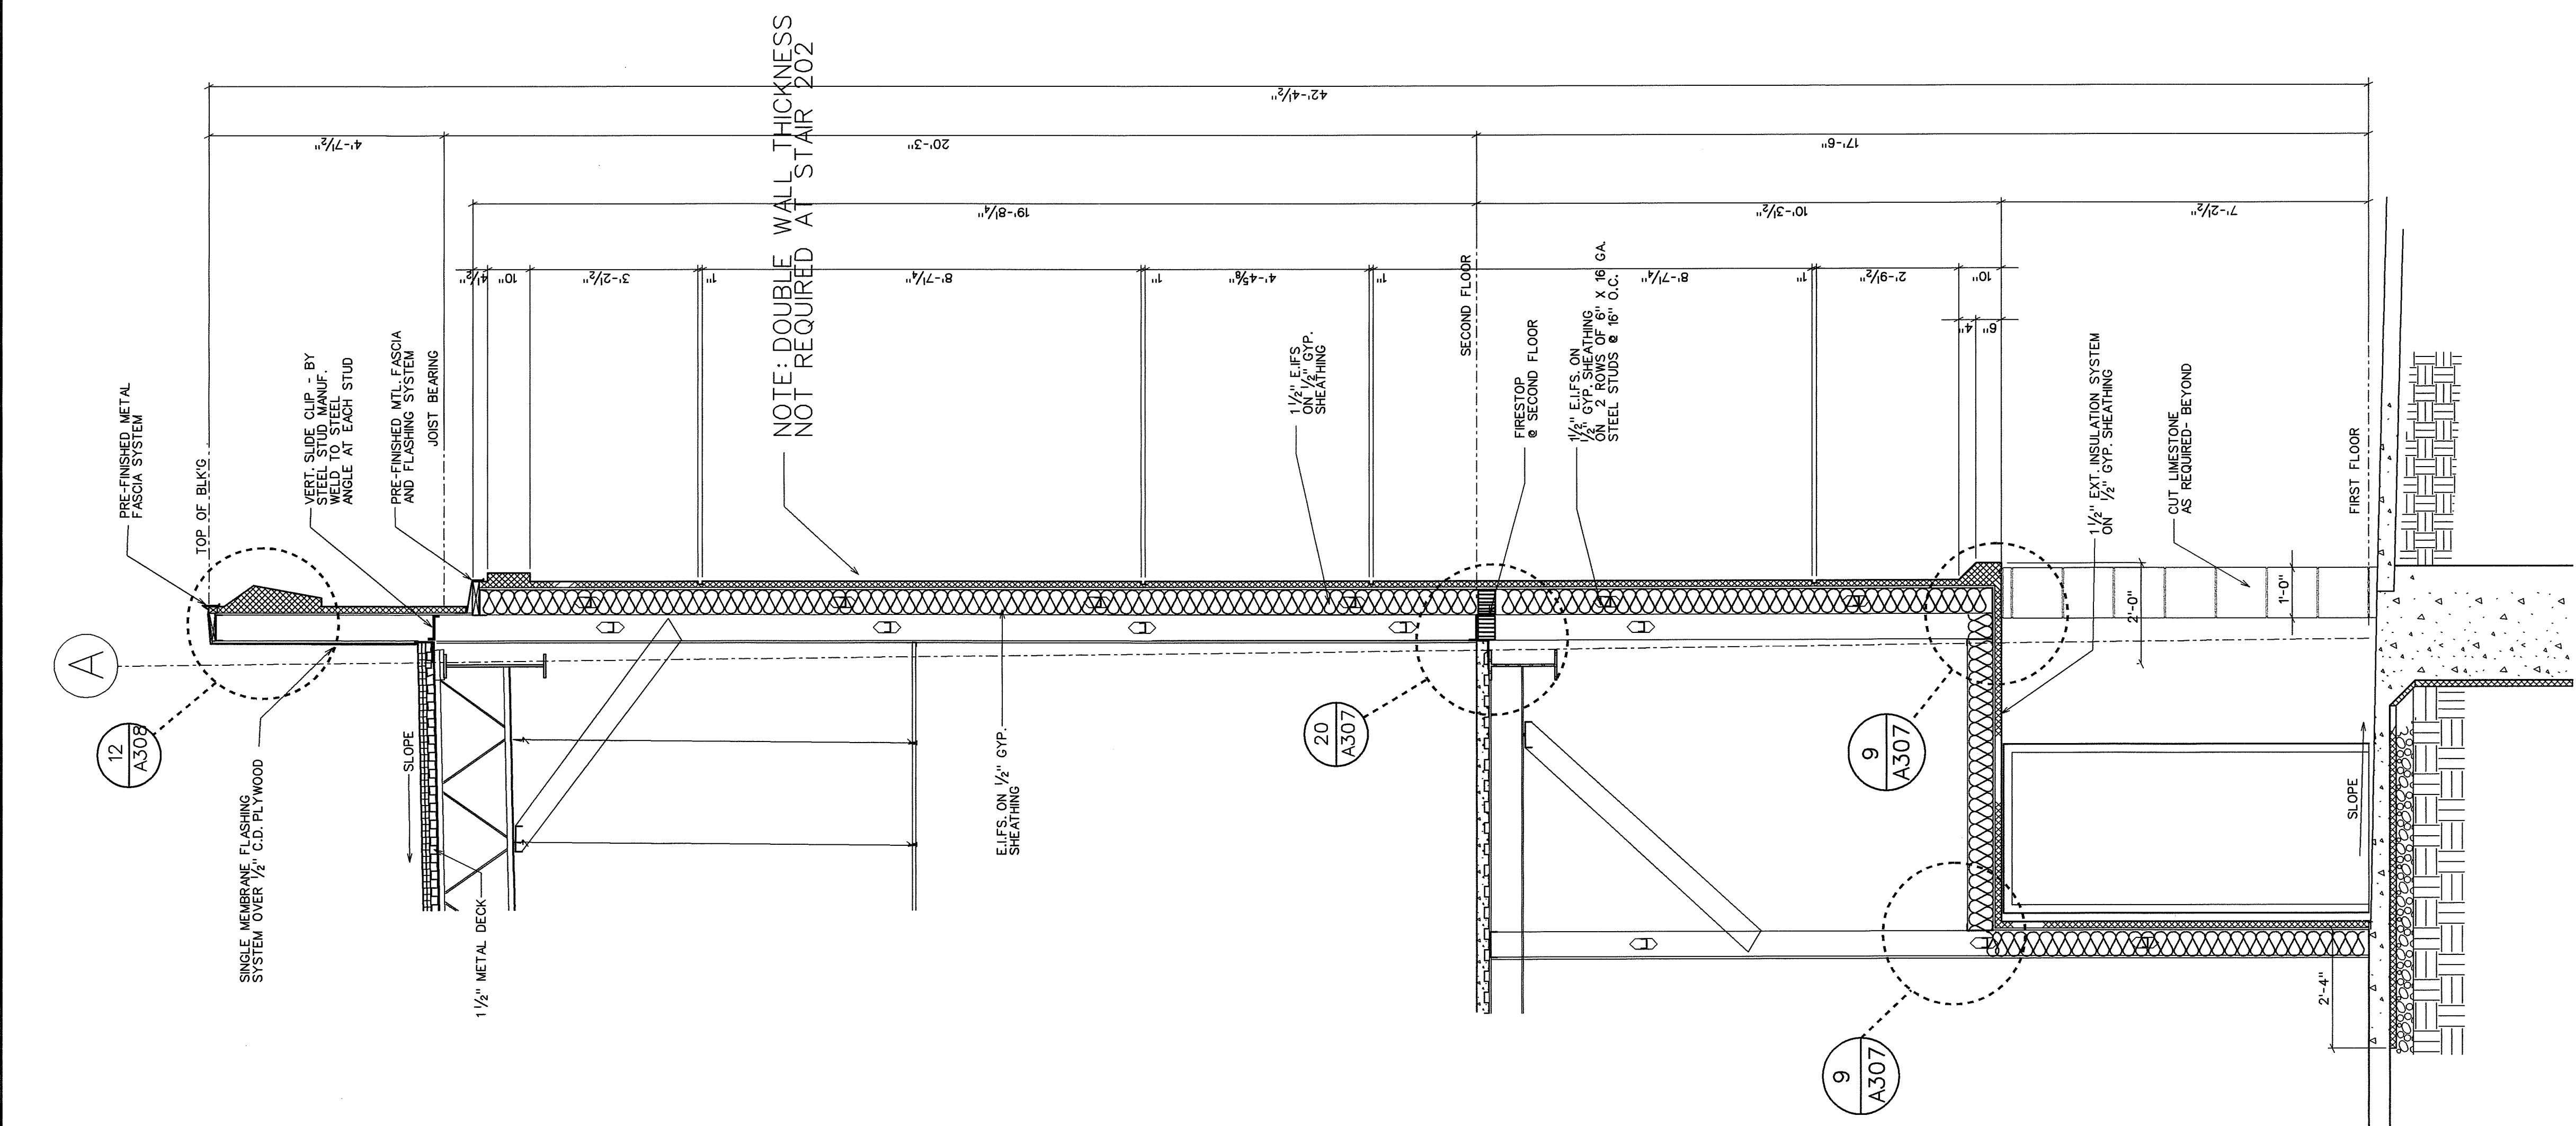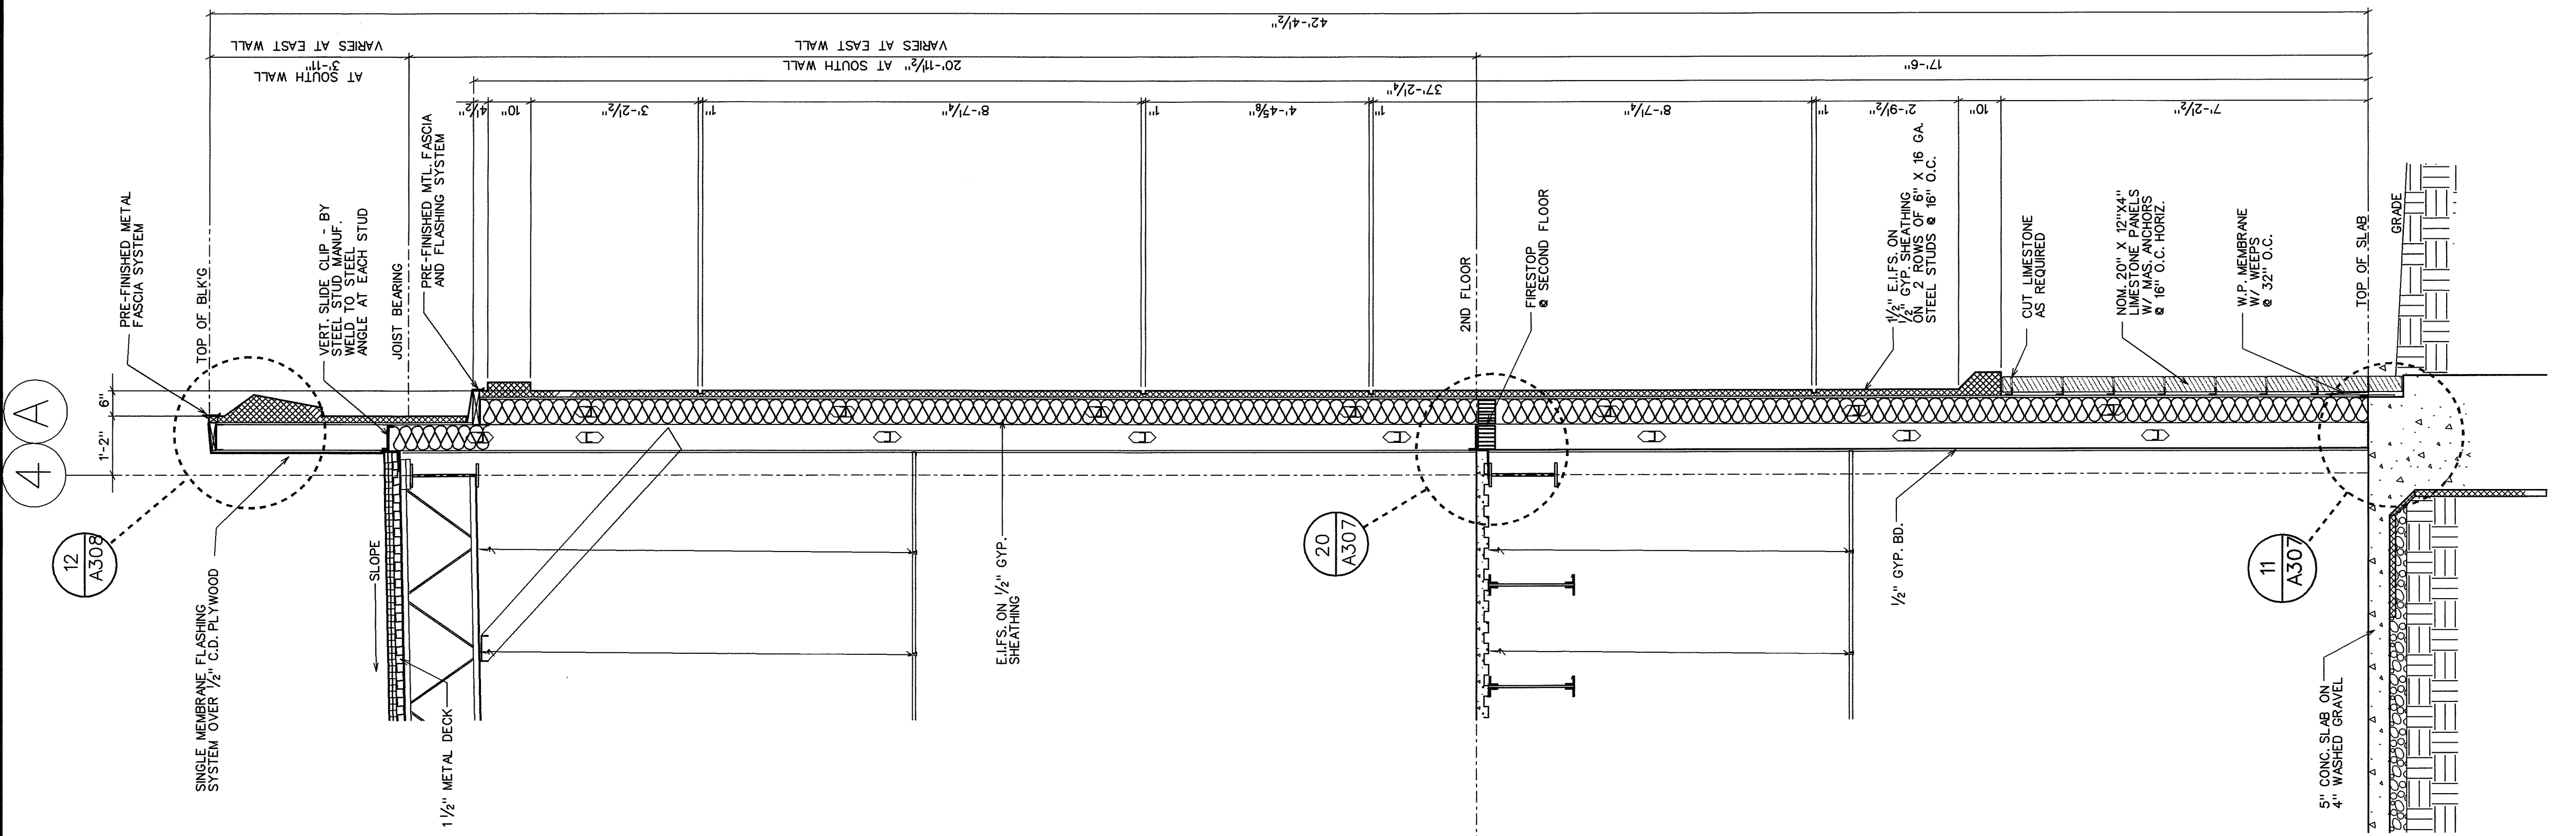


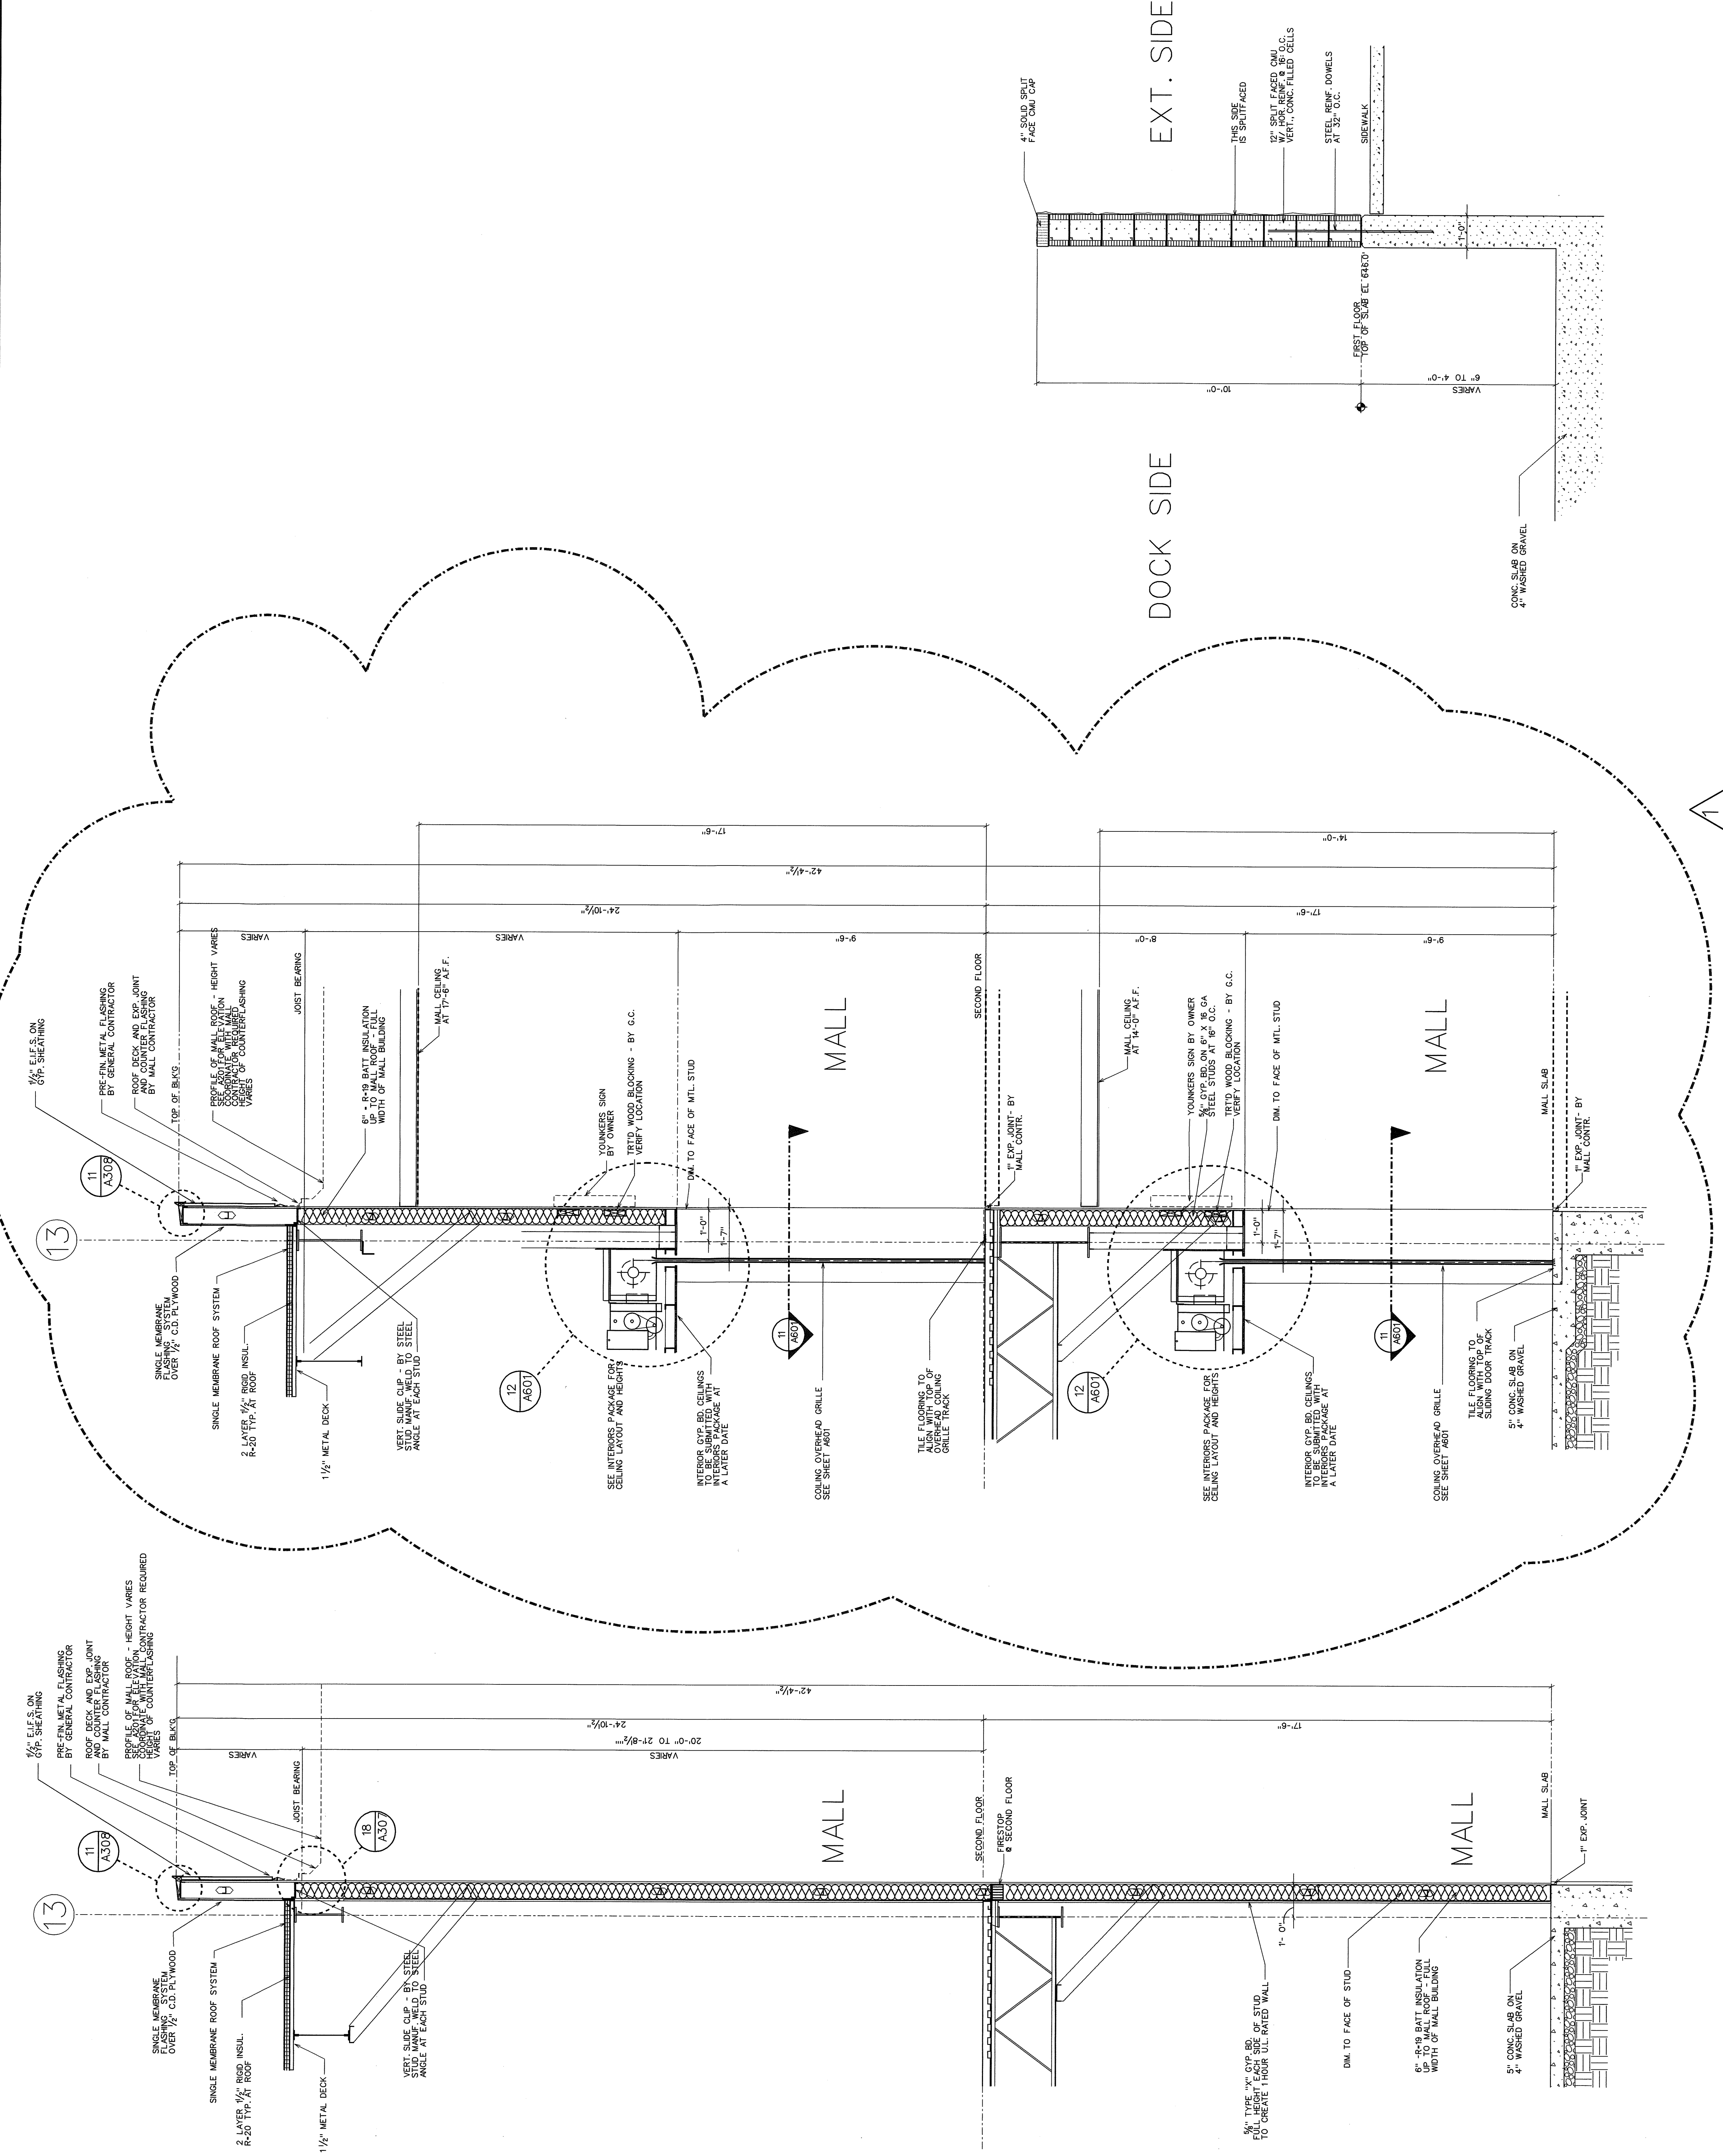


A306 SCALE : 1/2" = 1'-0"

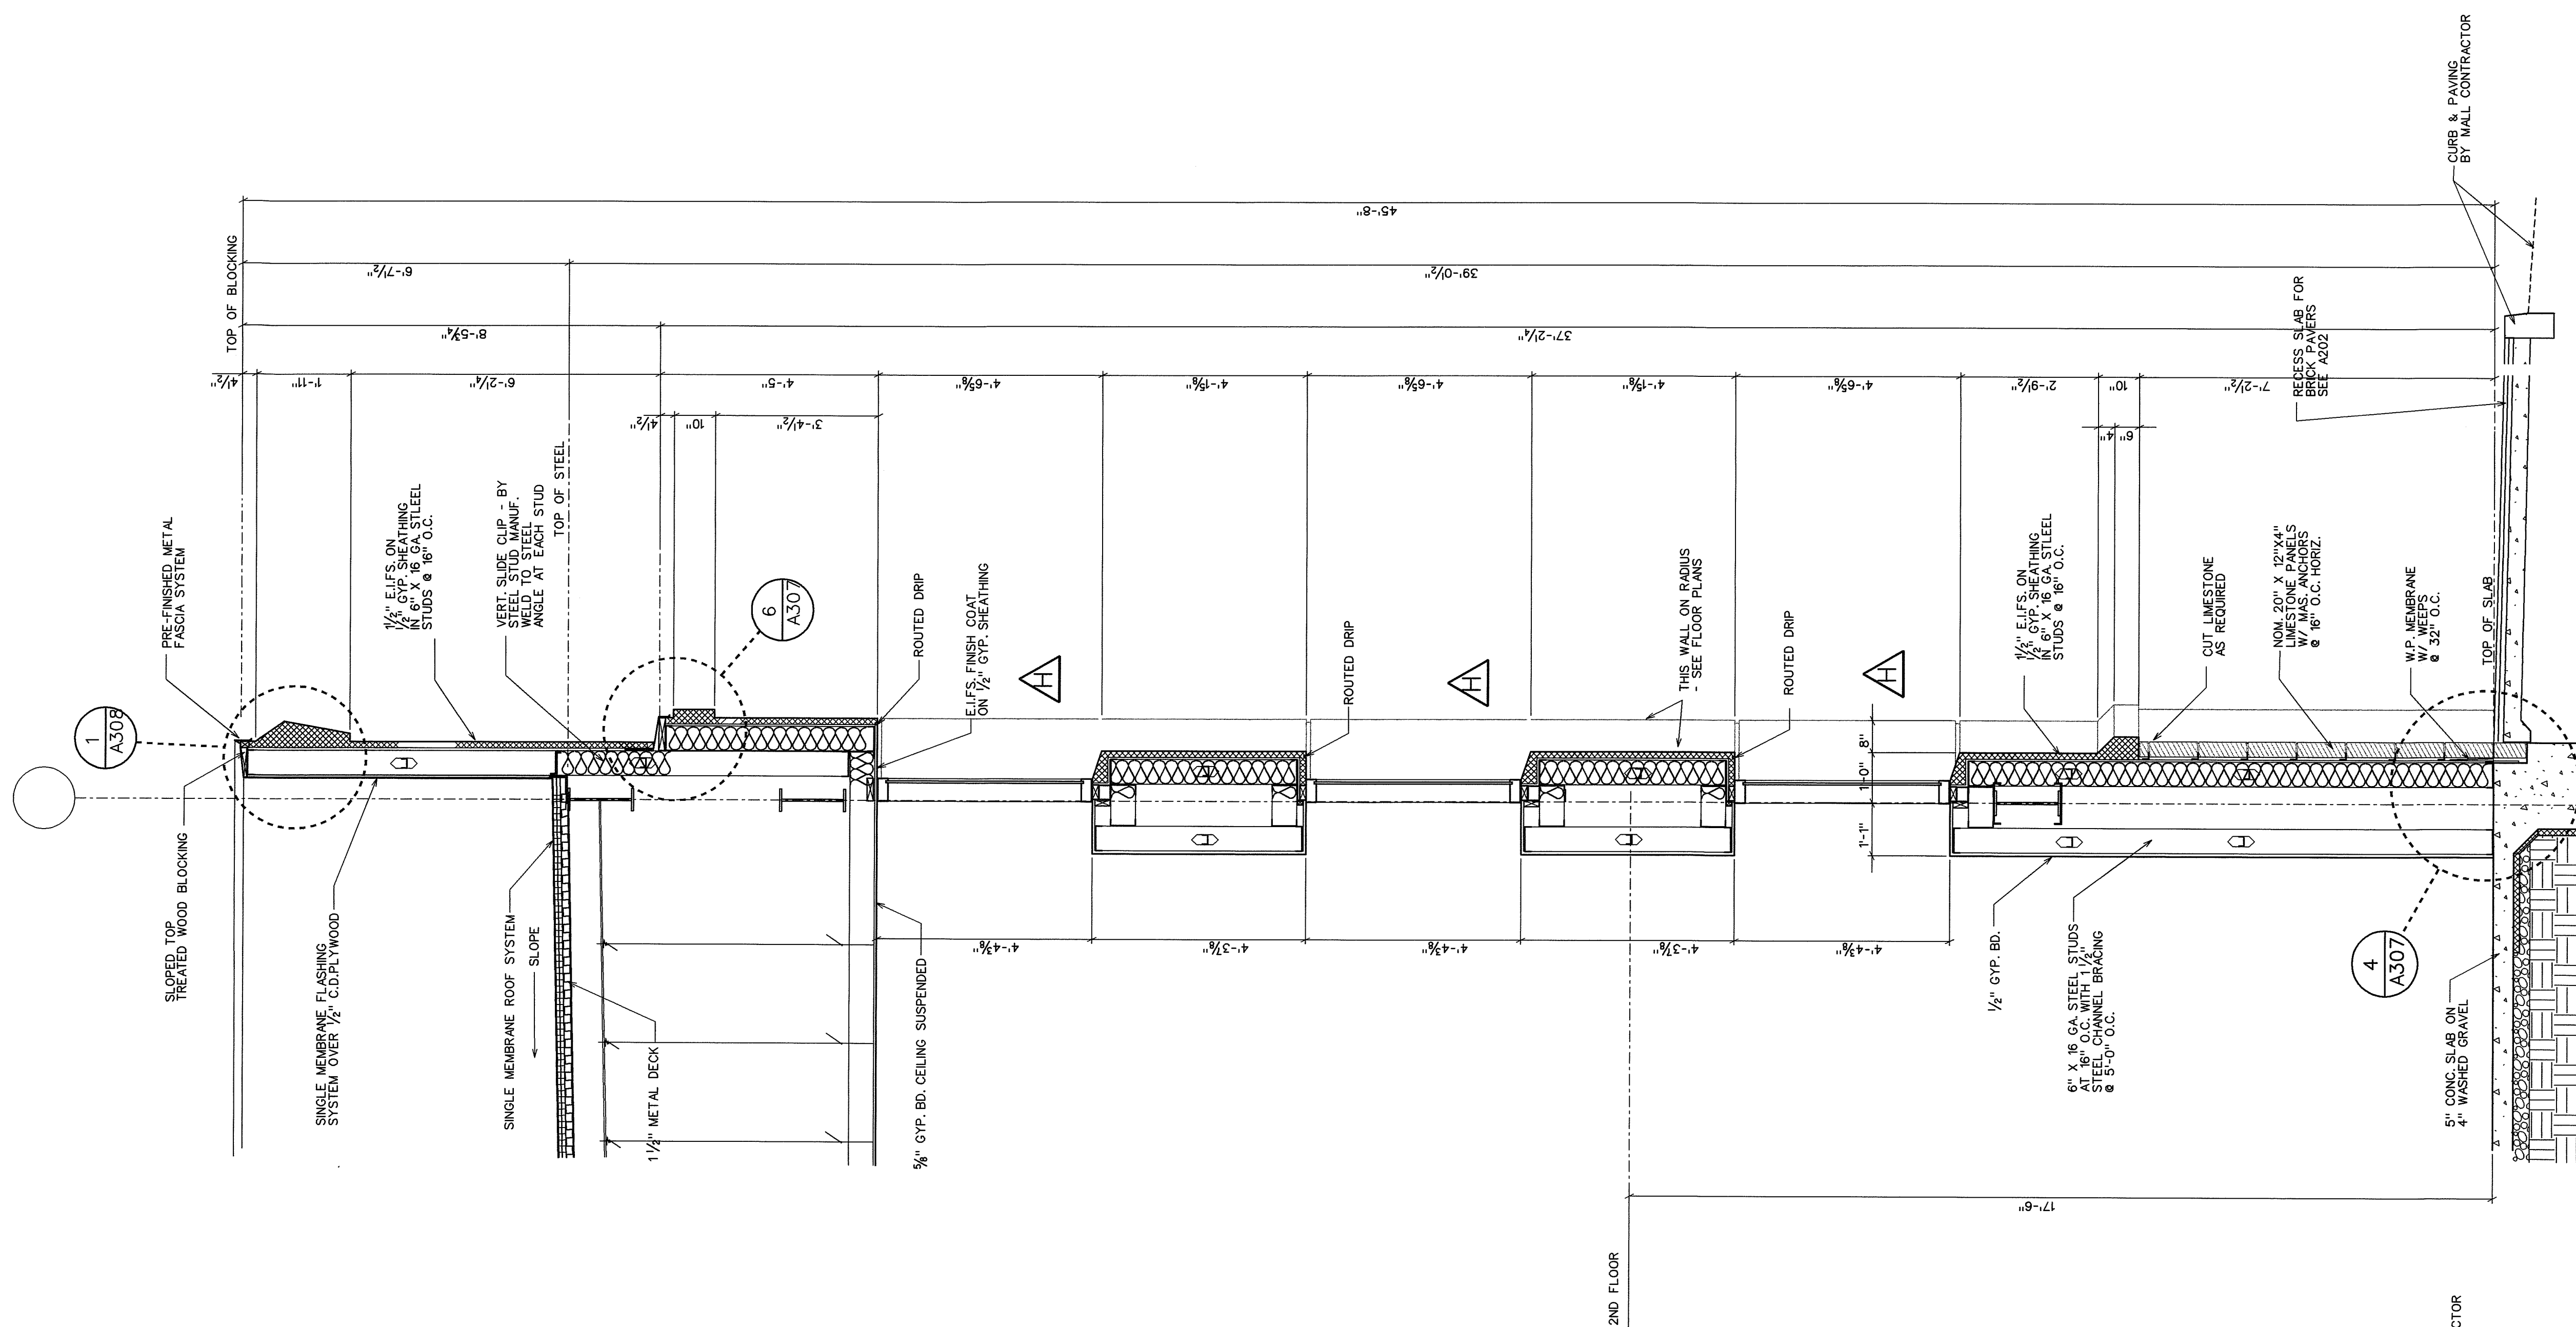


A306 SCALE : 1/2" = 1'-0"

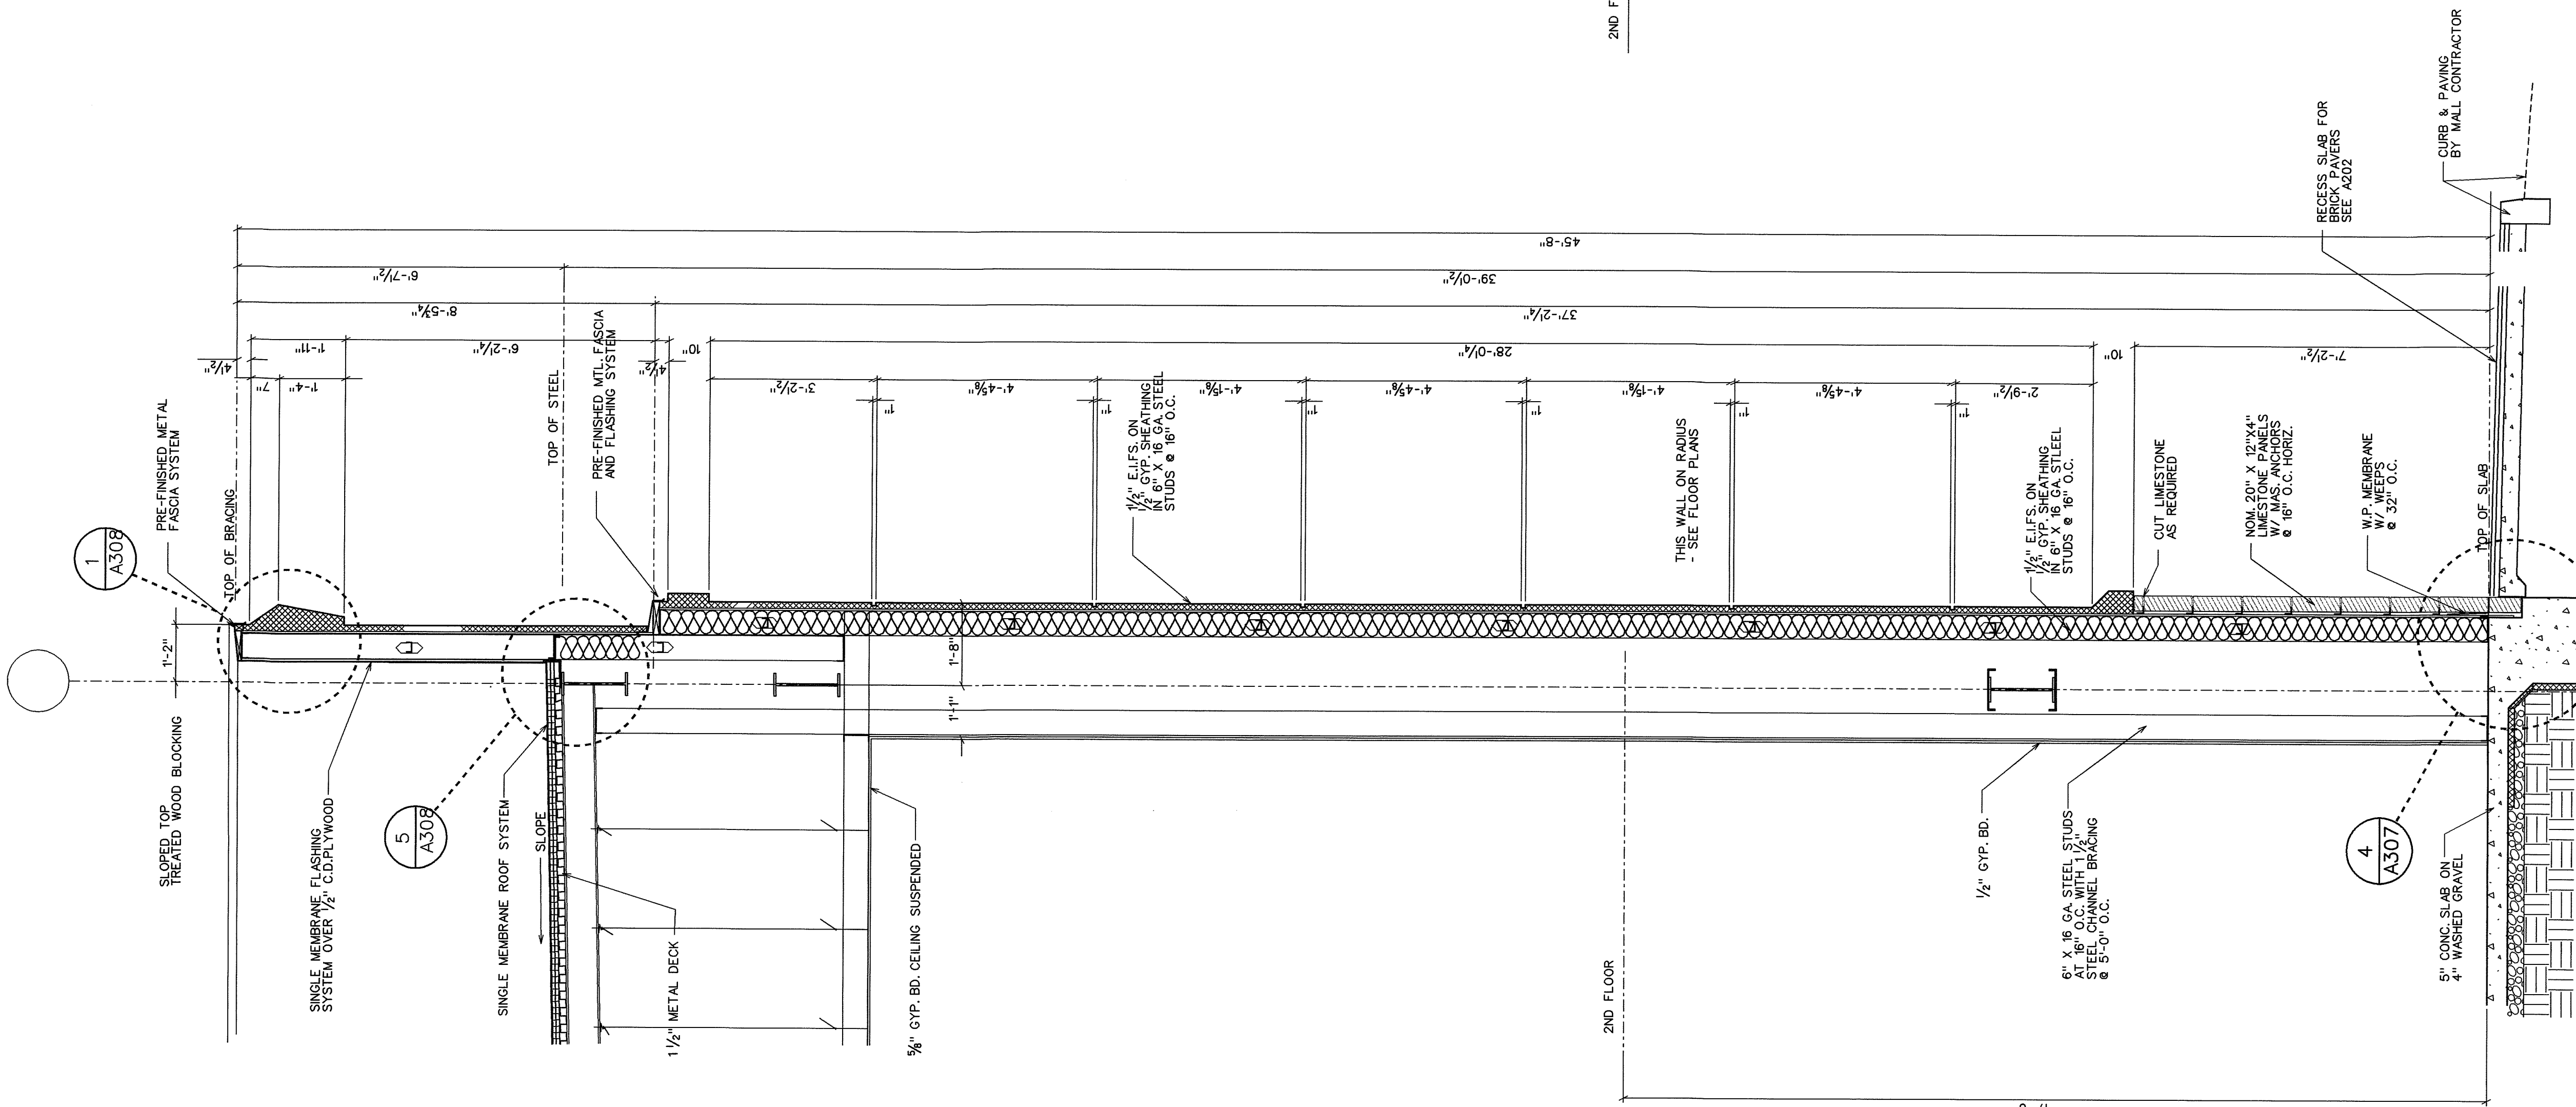


A306

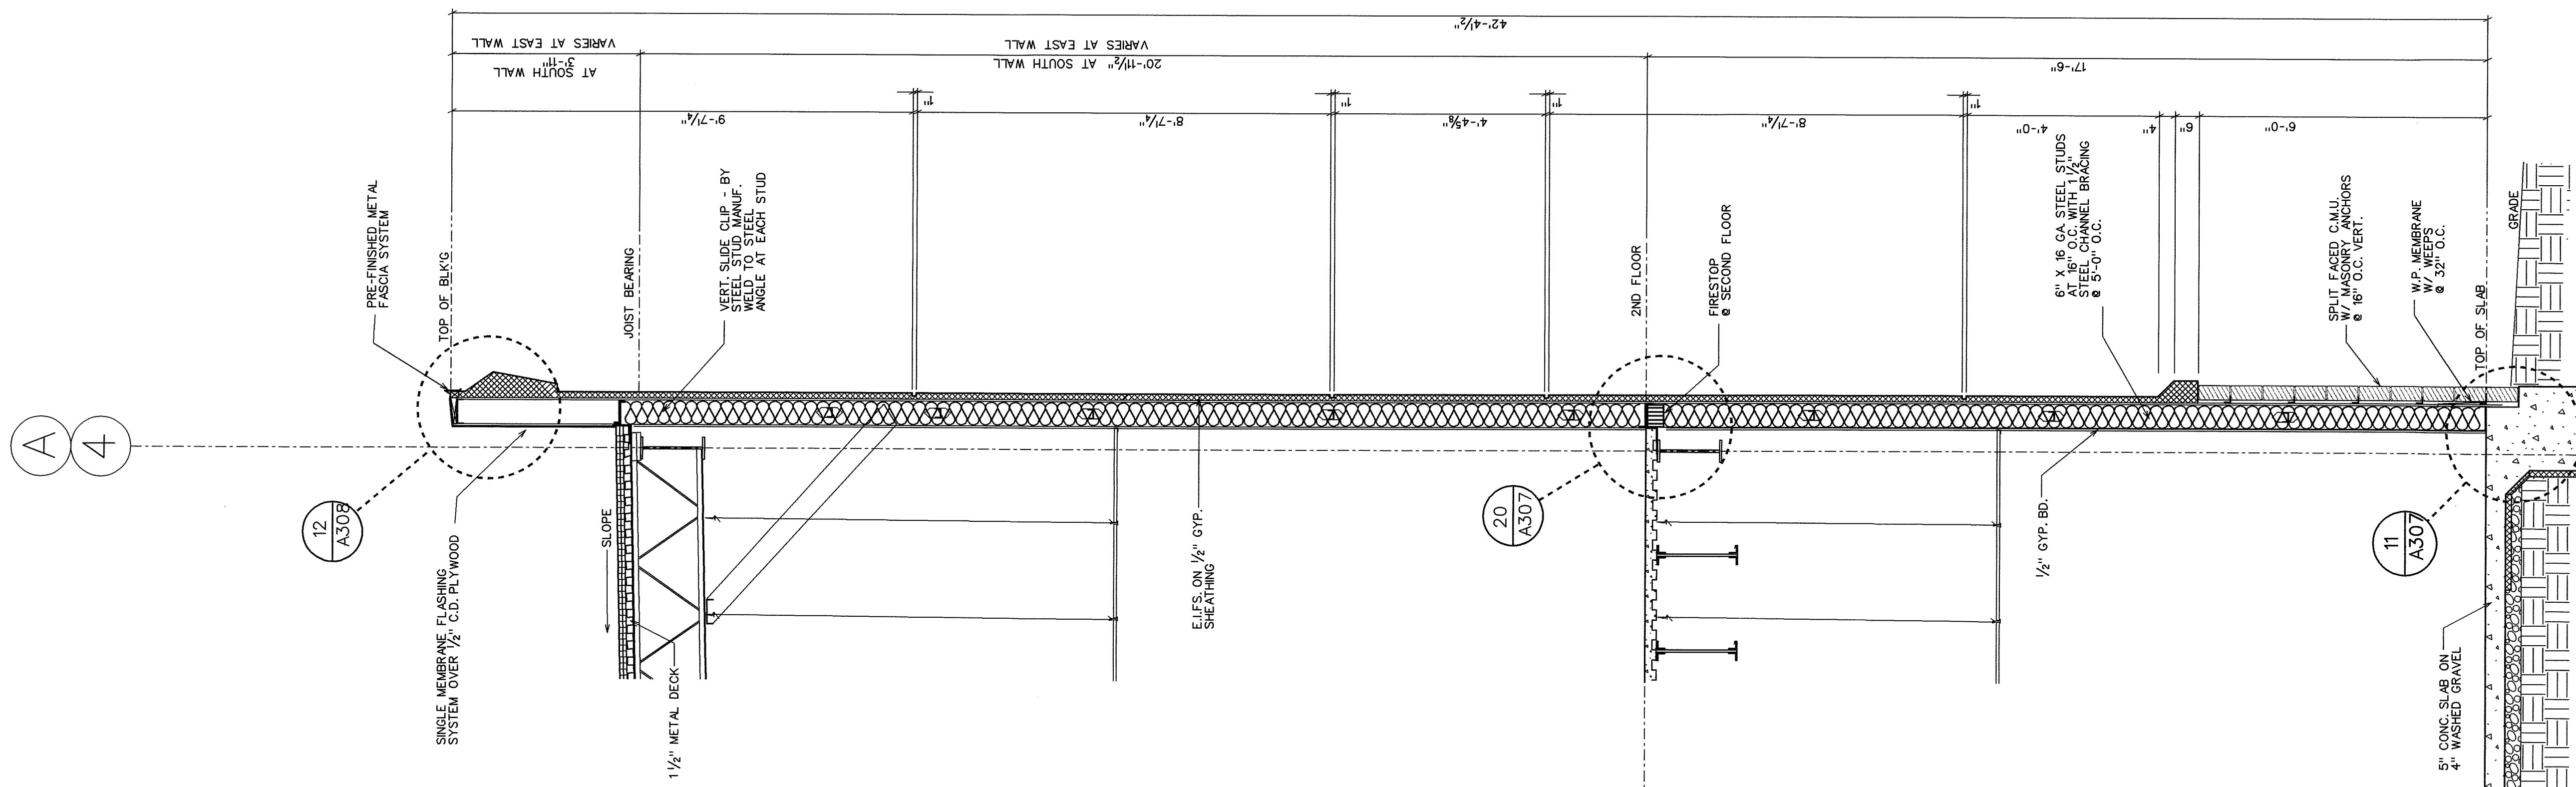


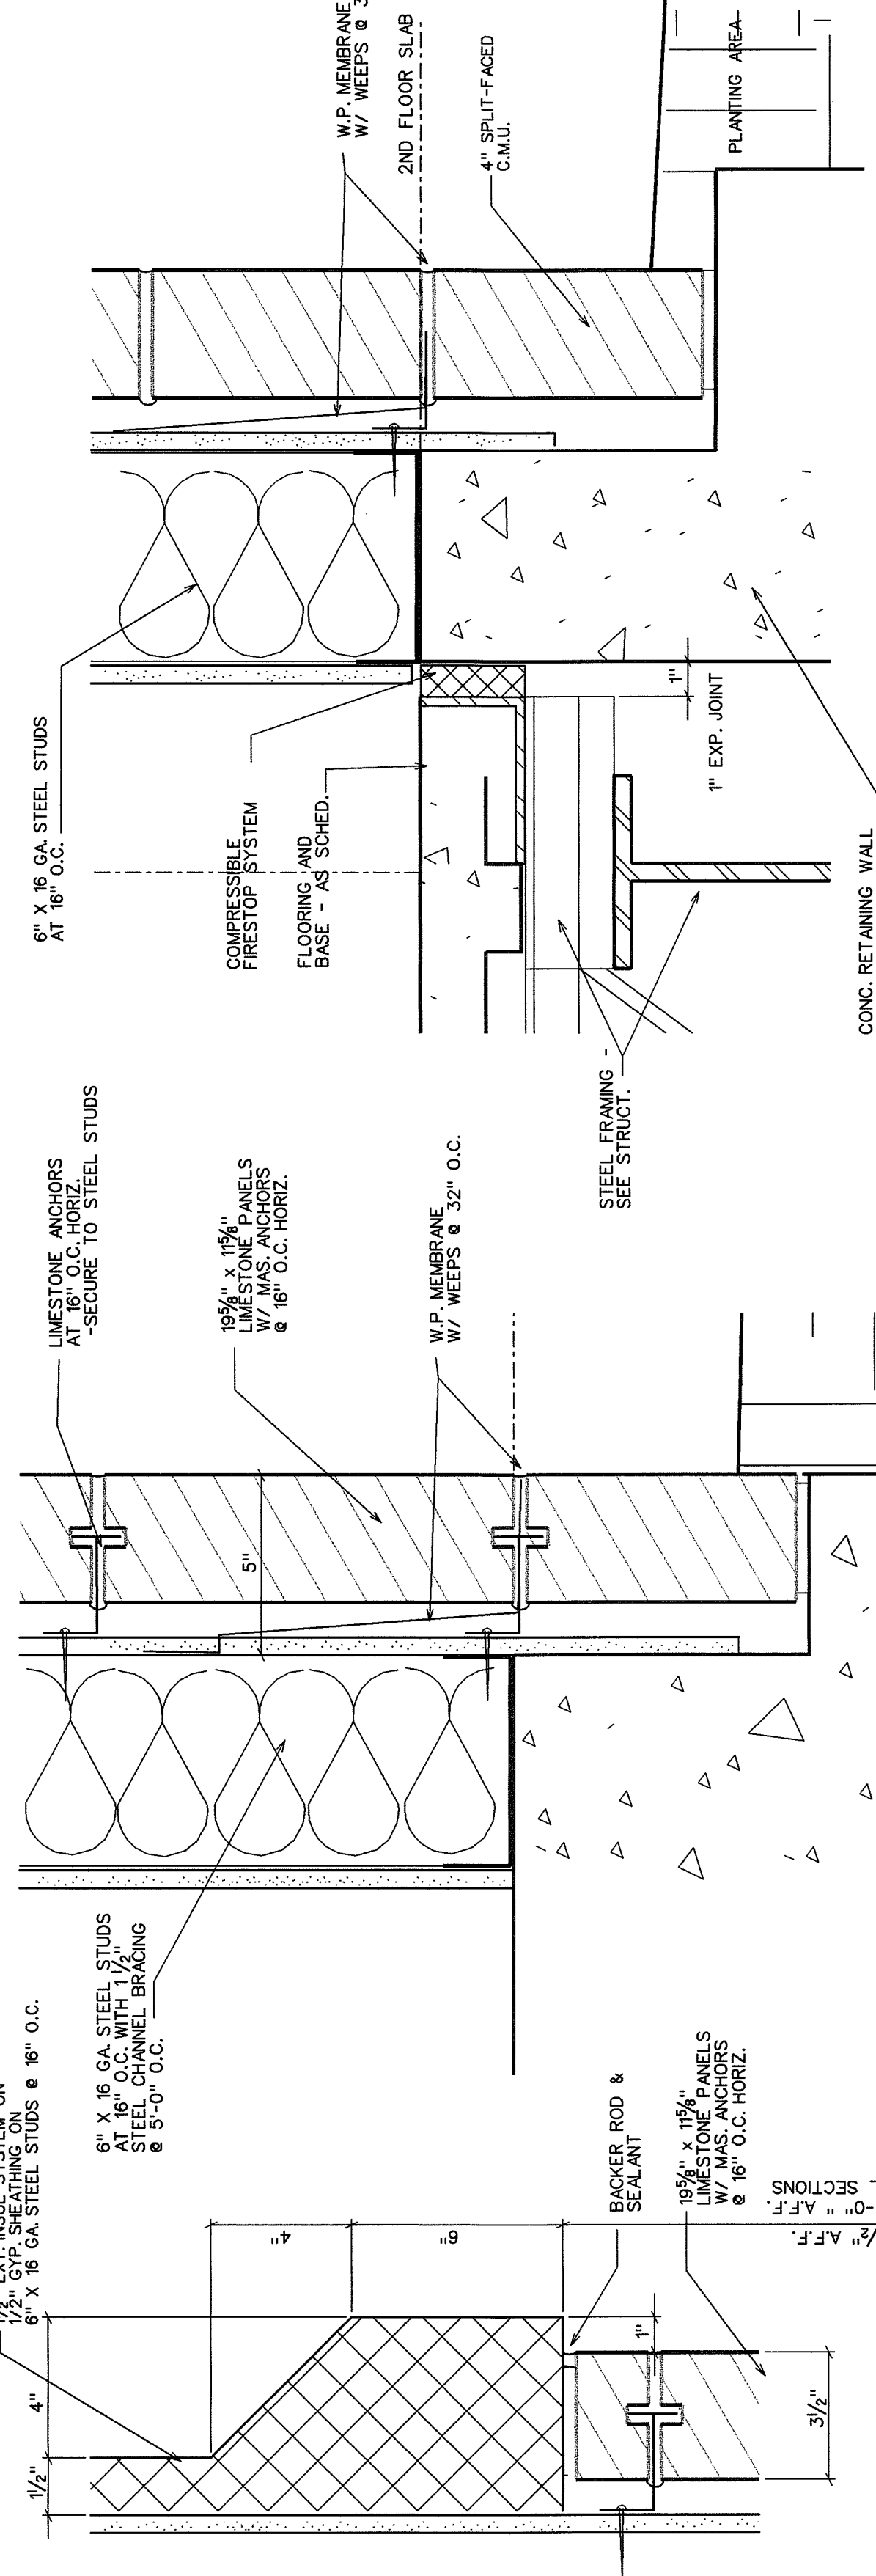


5 DETAIL @ 2ND FLOOR
A307 SCALE : 3 " = 1'-0"

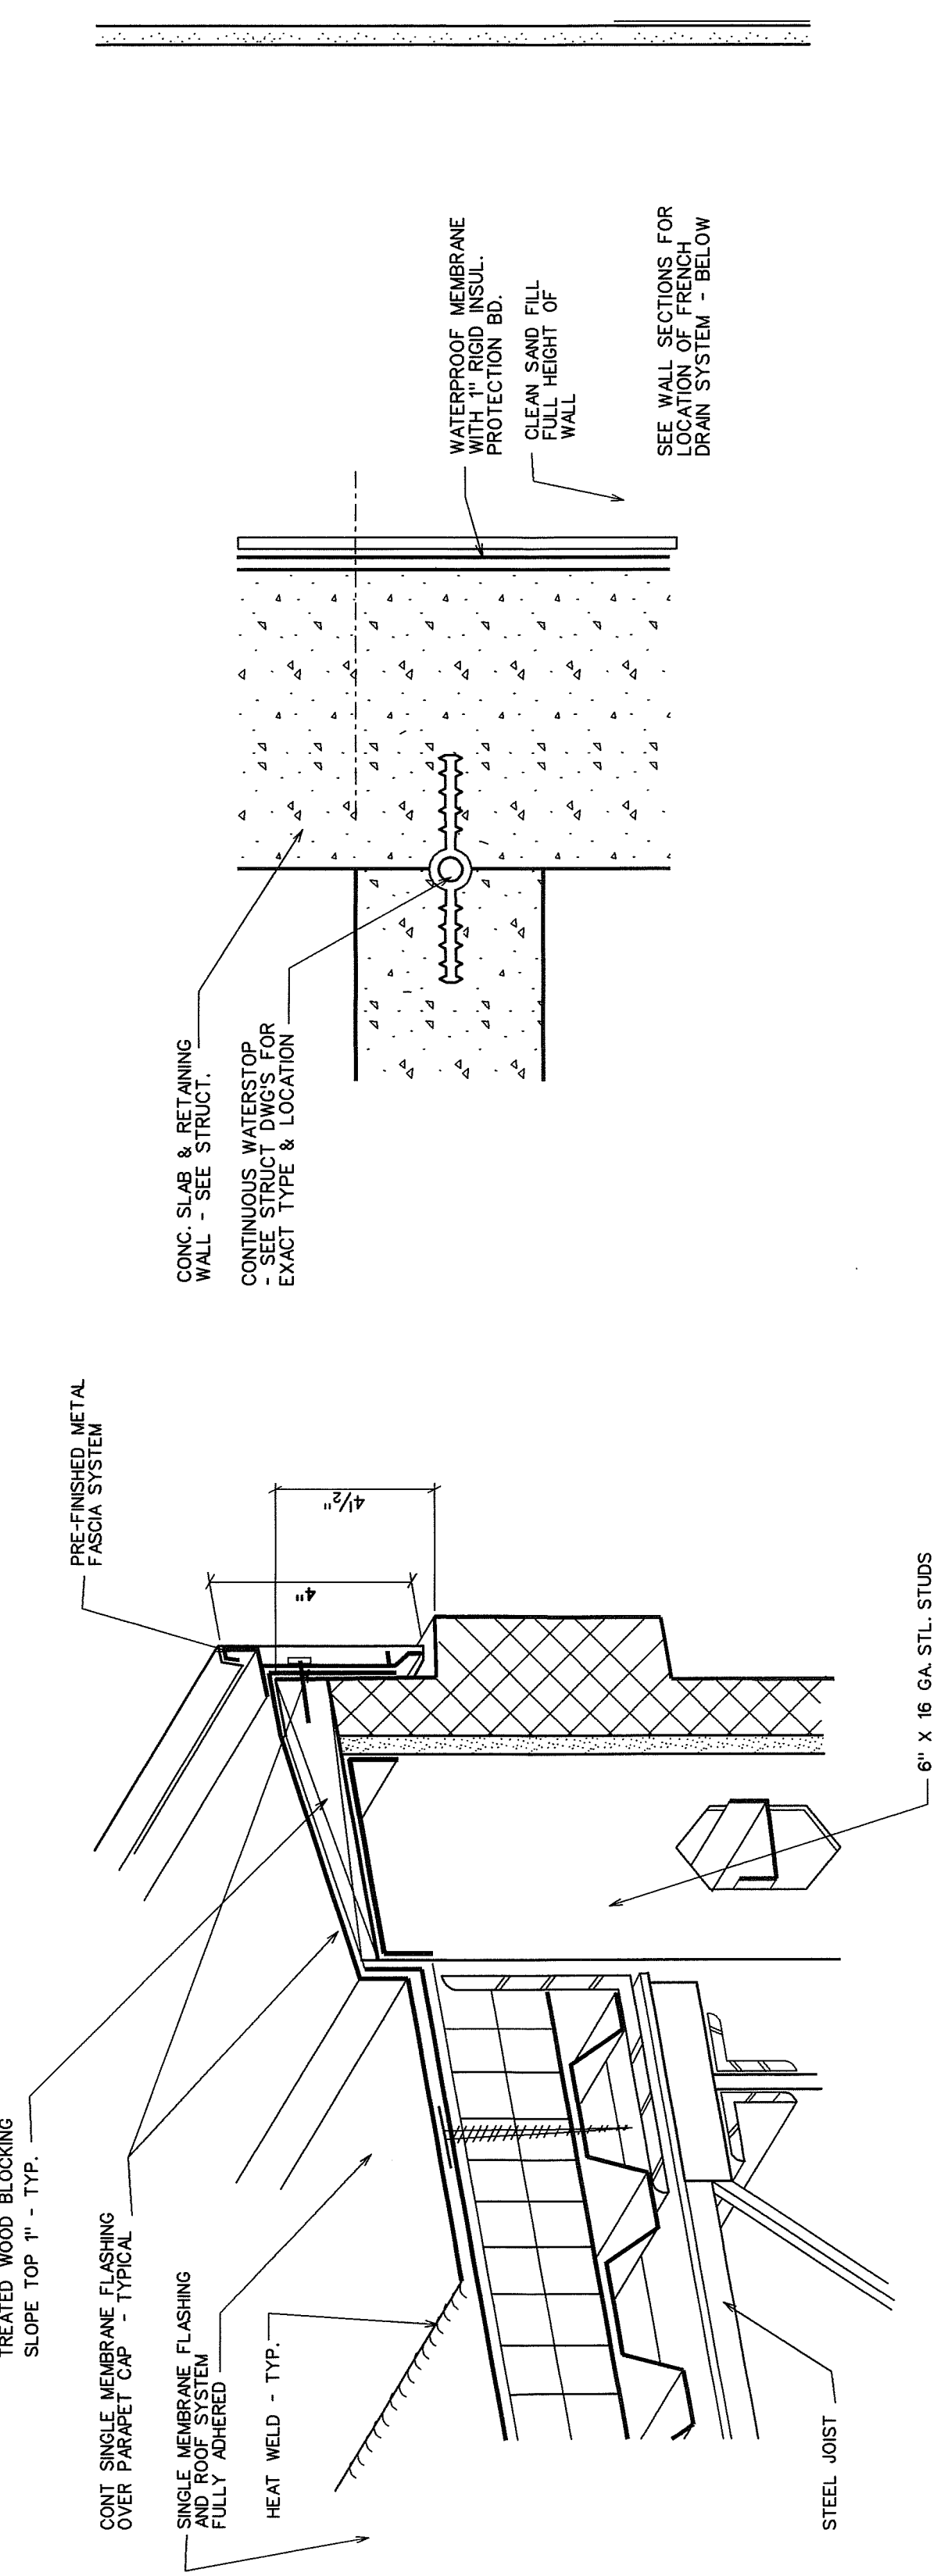


1 EDGE DETAIL
A307 NOT TO SCALE

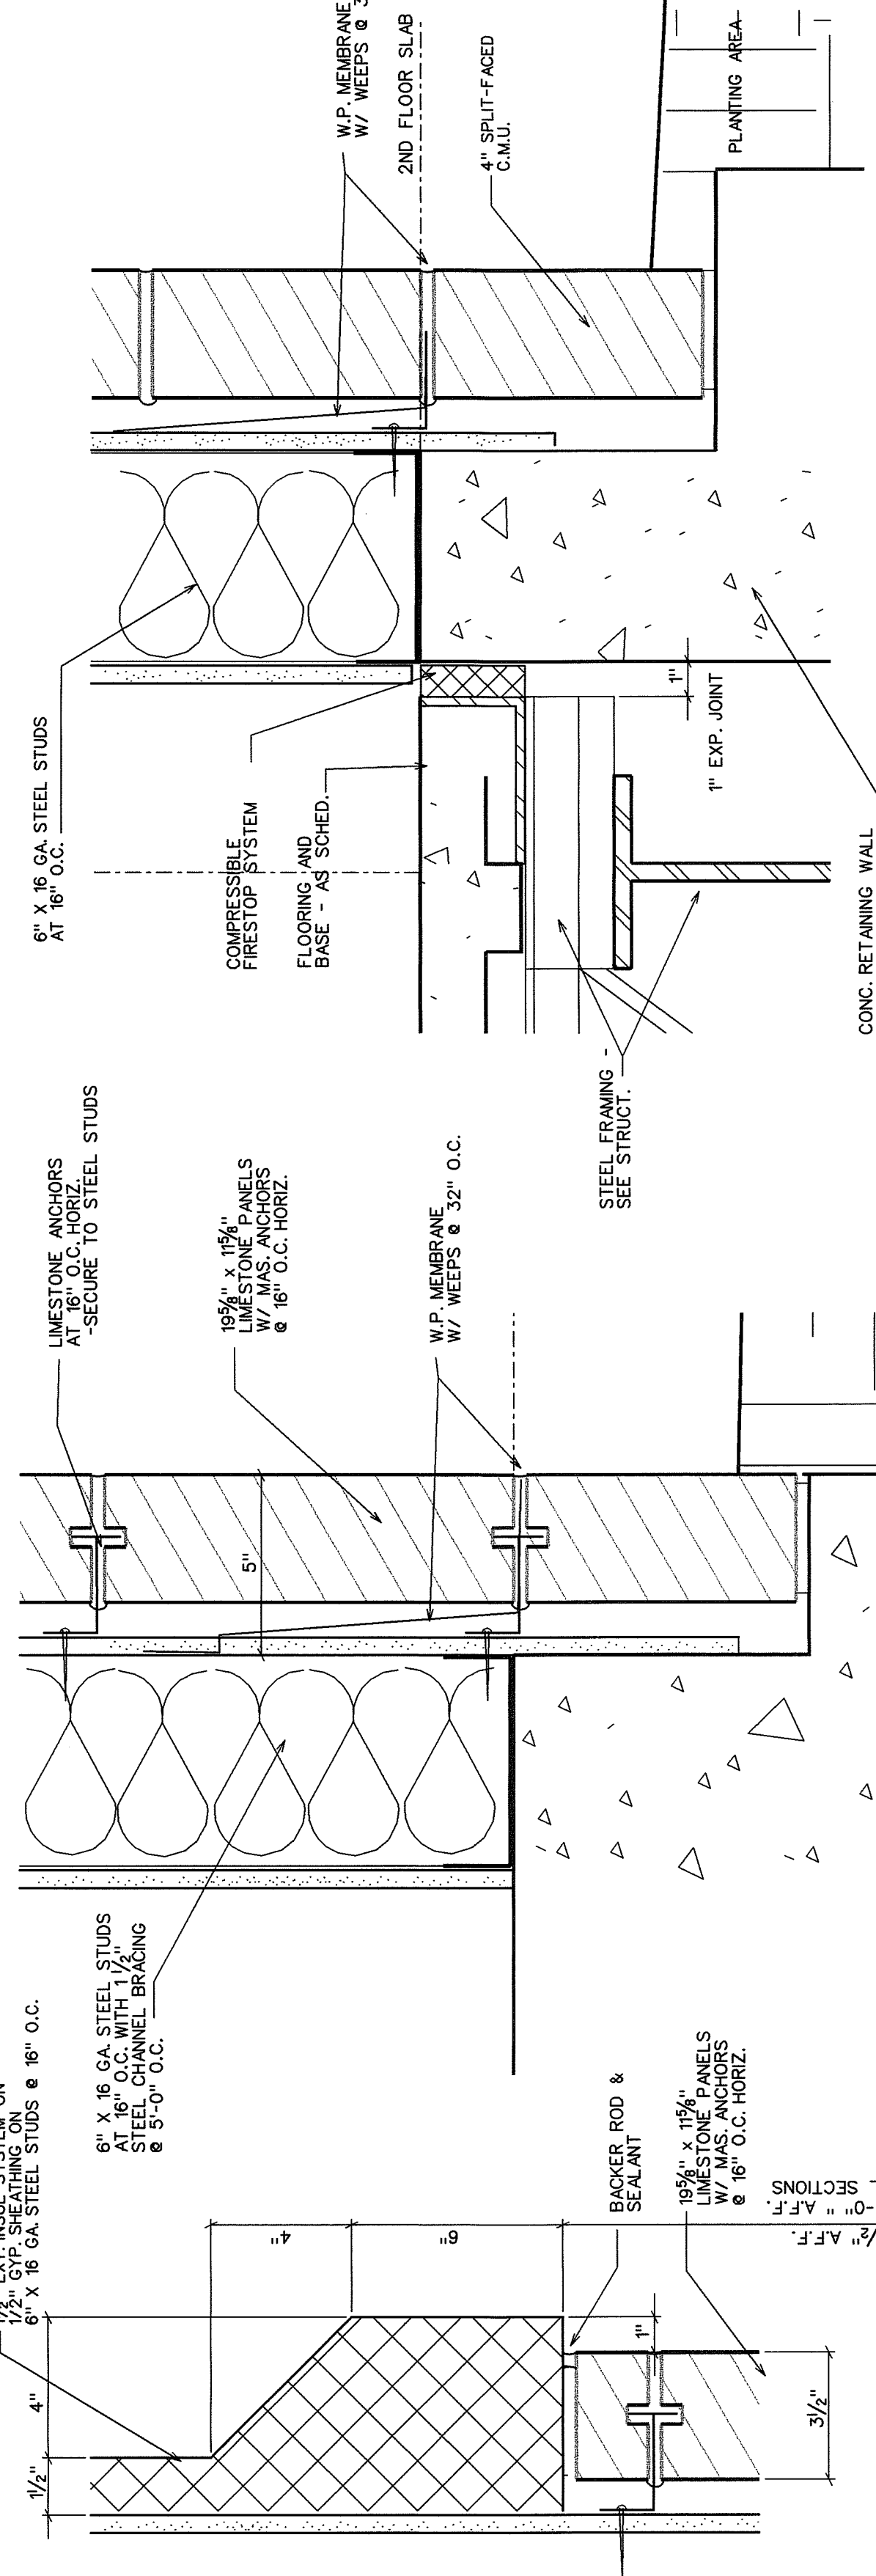


4 DETAIL @ LIMESTONE BASE
A307 SCALE : 3 " = 1'-0"

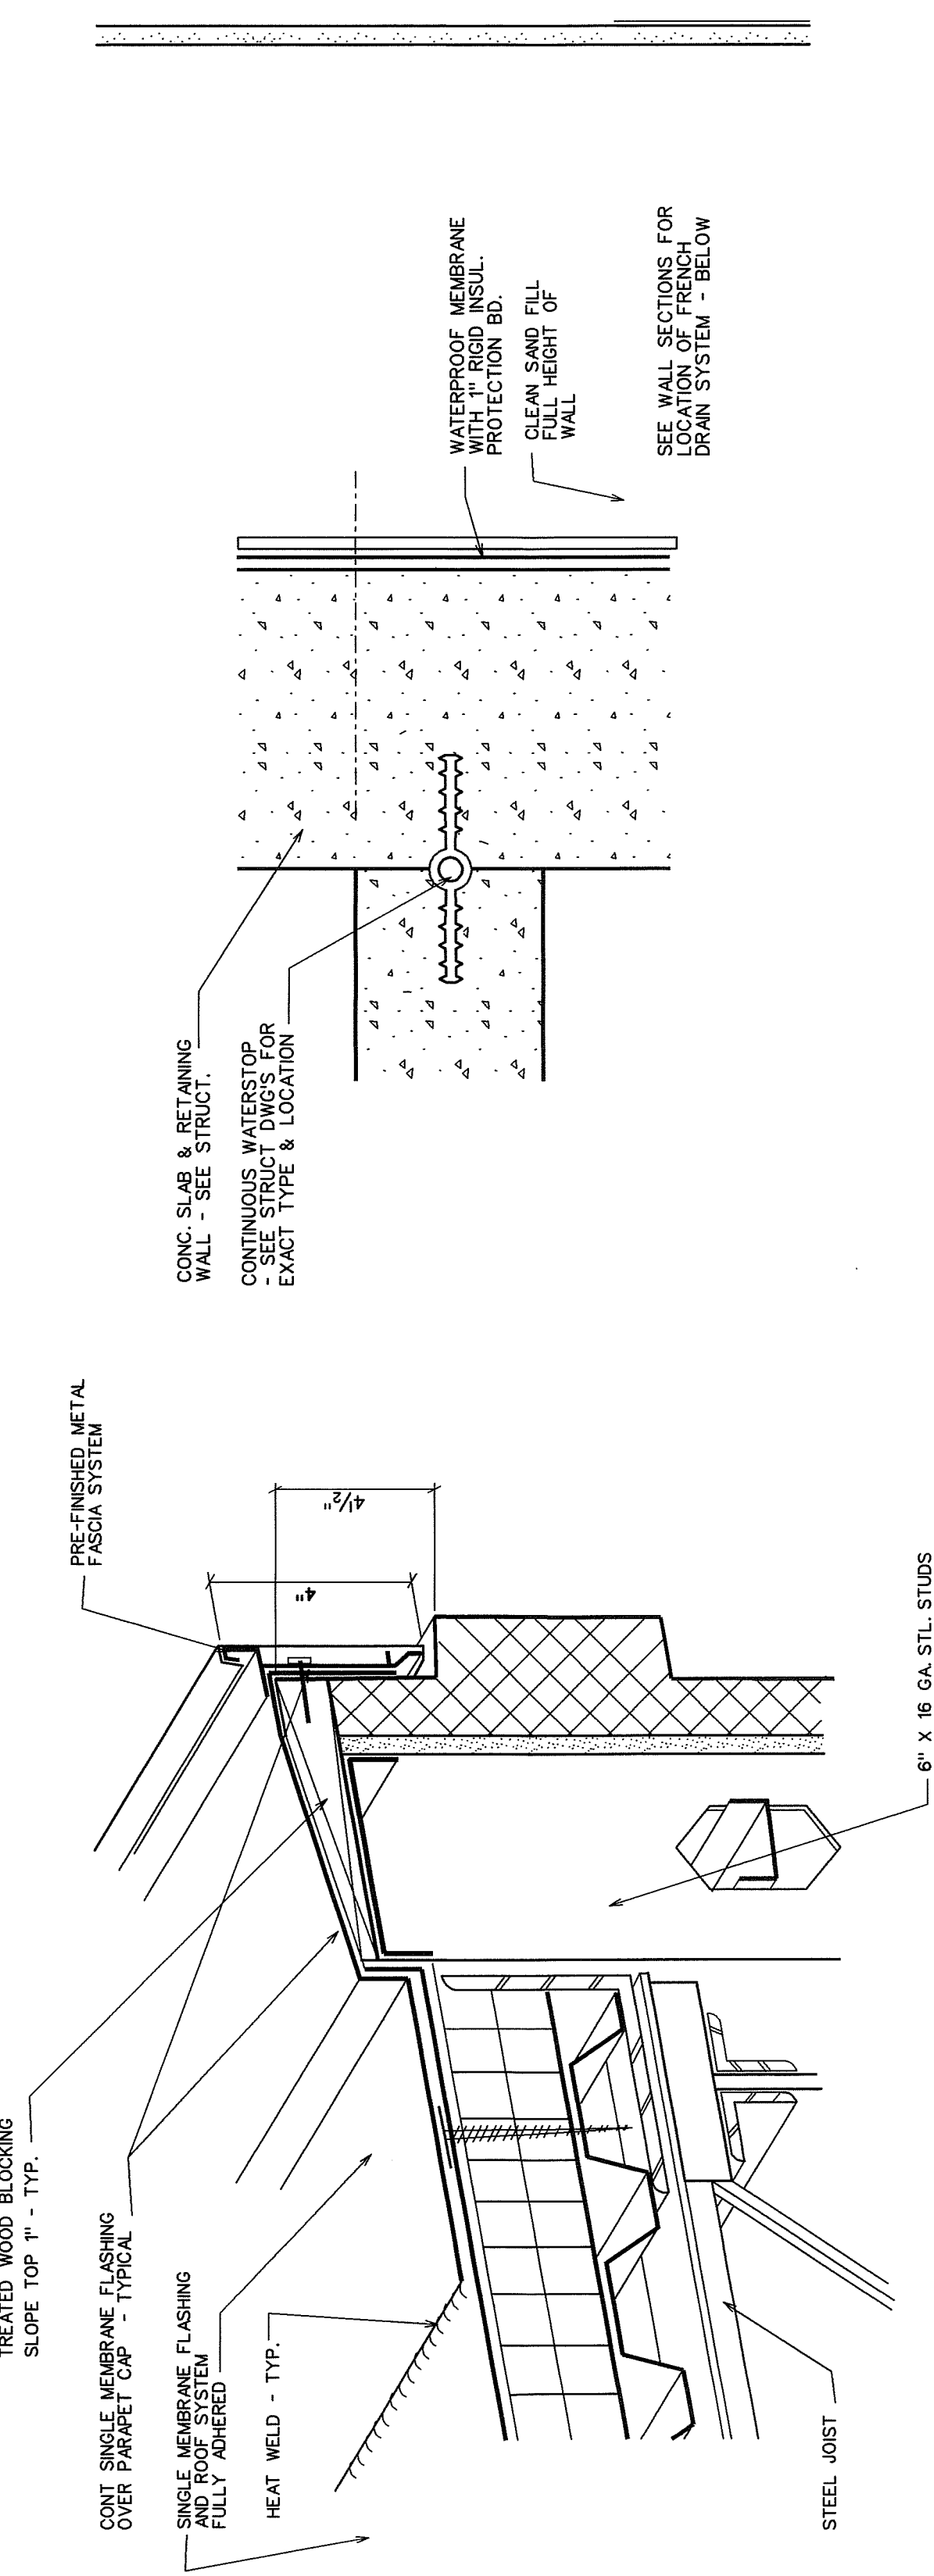


2 WATERSTOP DETAIL
A307 SCALE : 3 " = 1'-0"

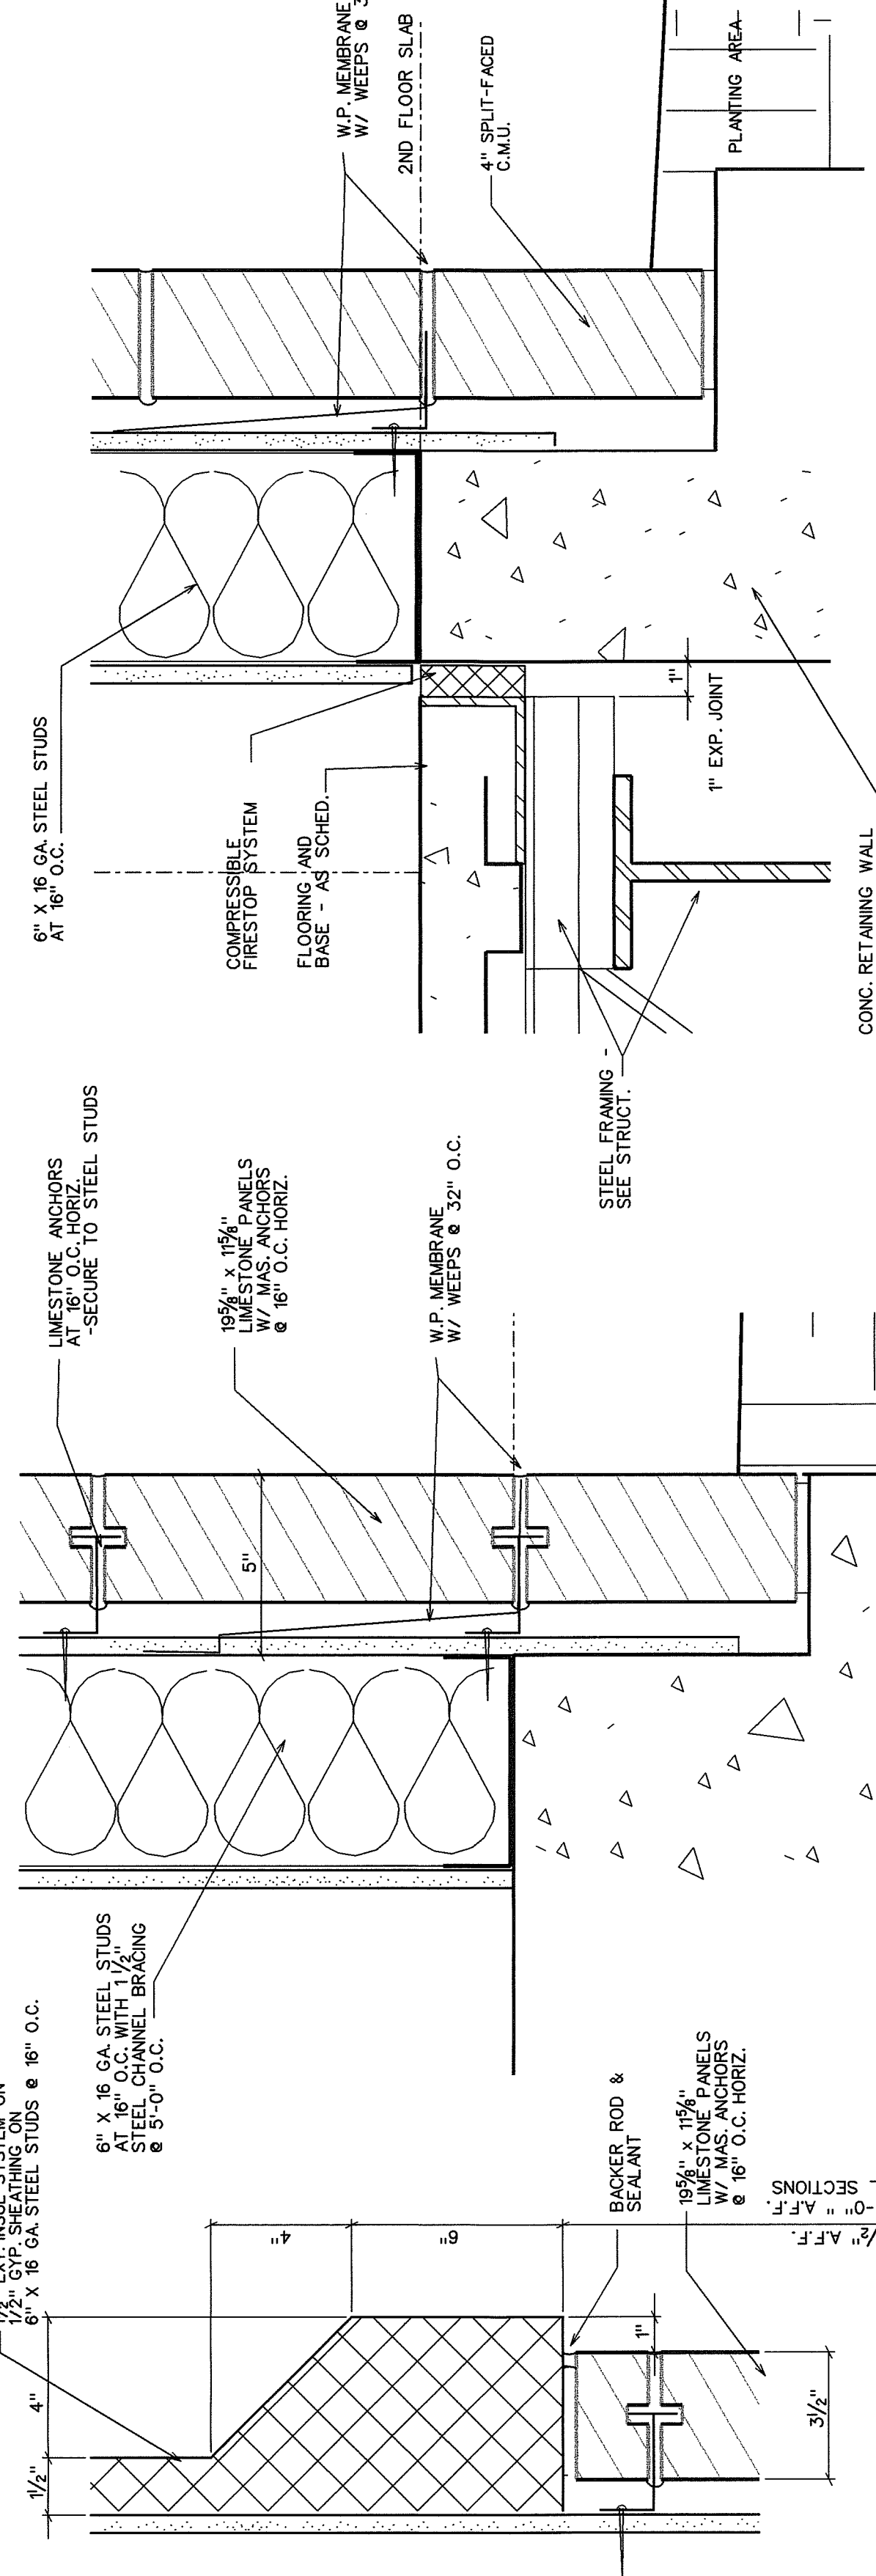


3 DETAIL @ E.I.F.S. TRIM
A307 SCALE : 3 " = 1'-0"

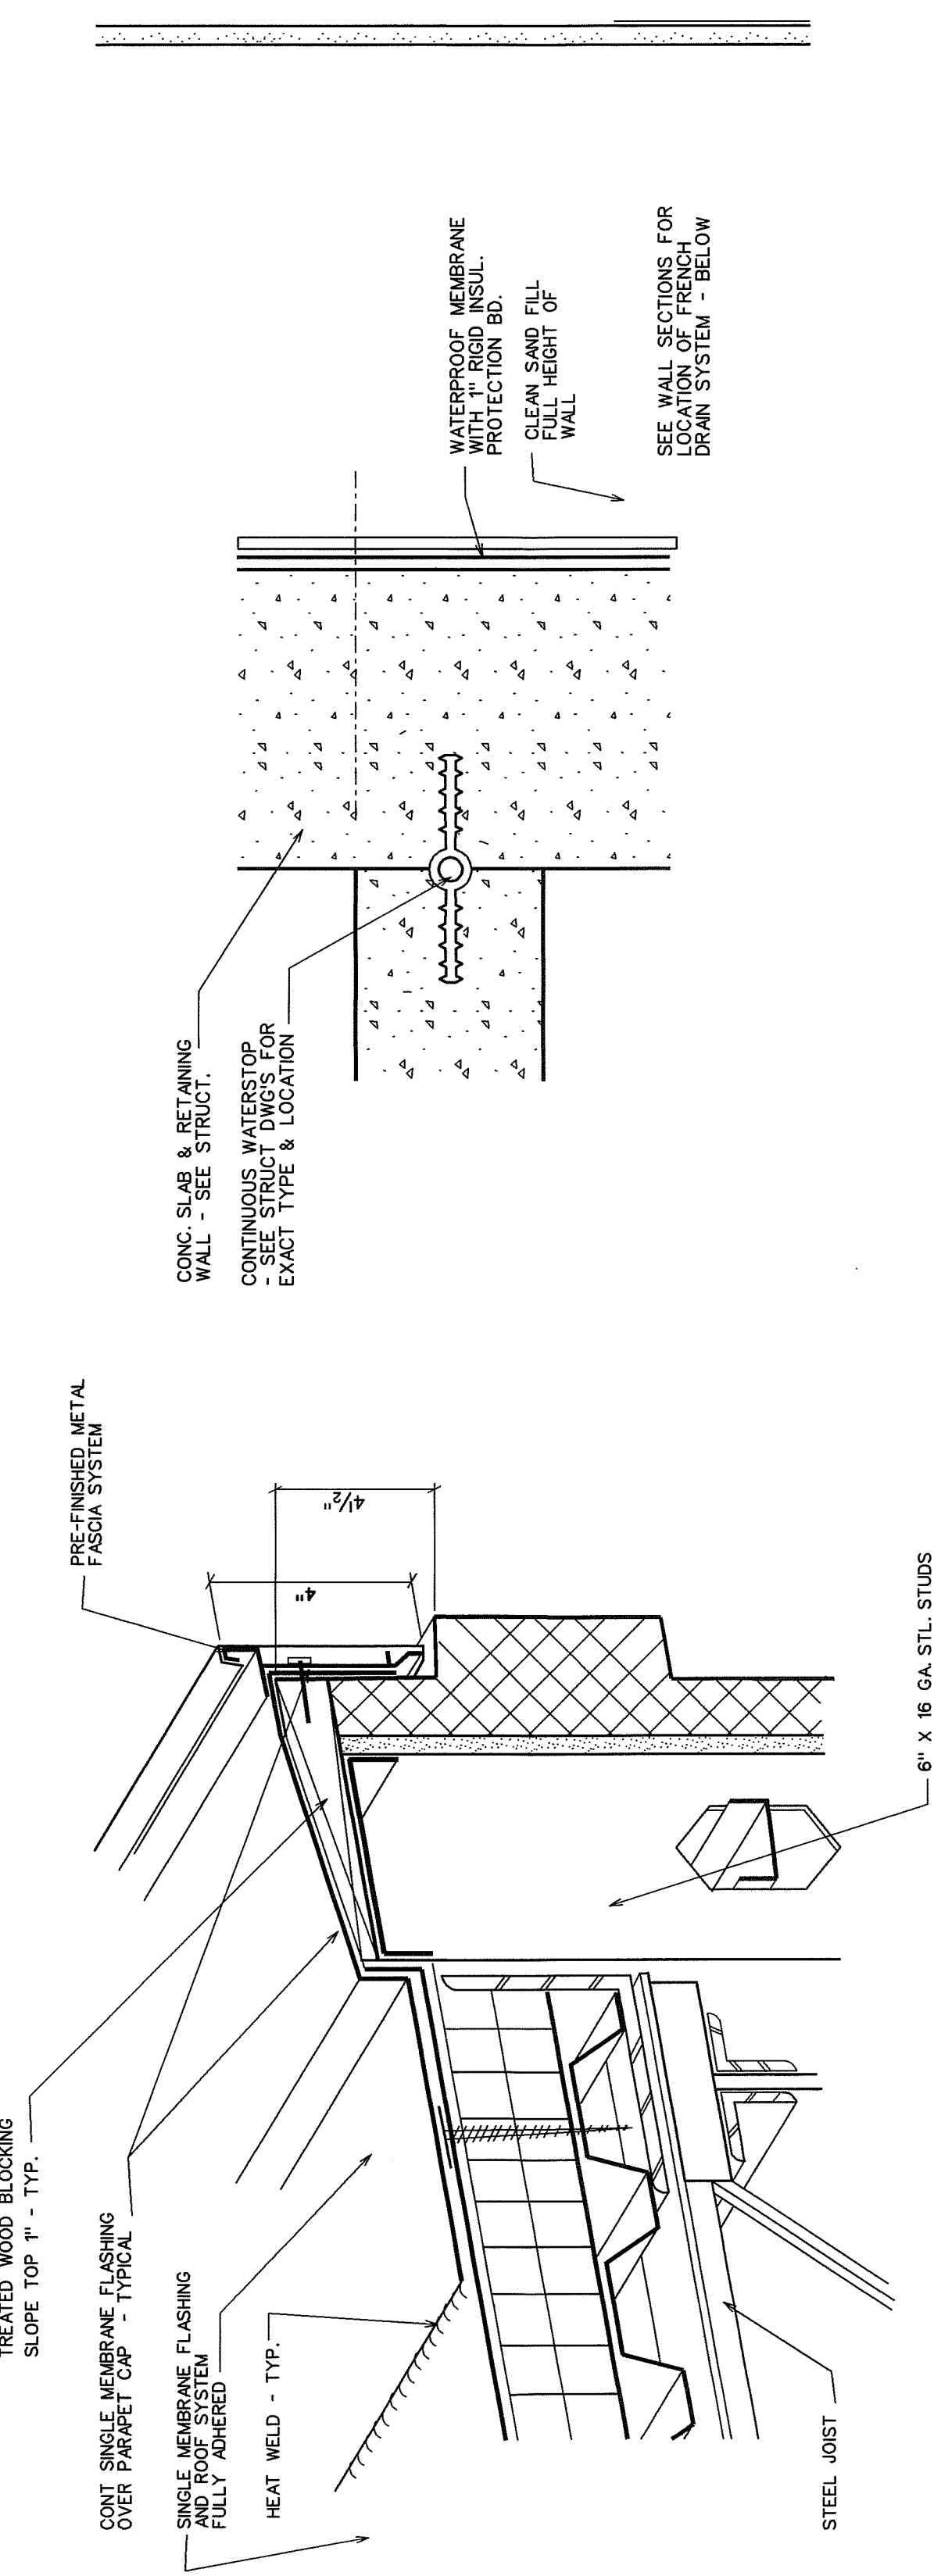


6 DETAIL
A307 SCALE : 1/2 " = 1'-0"

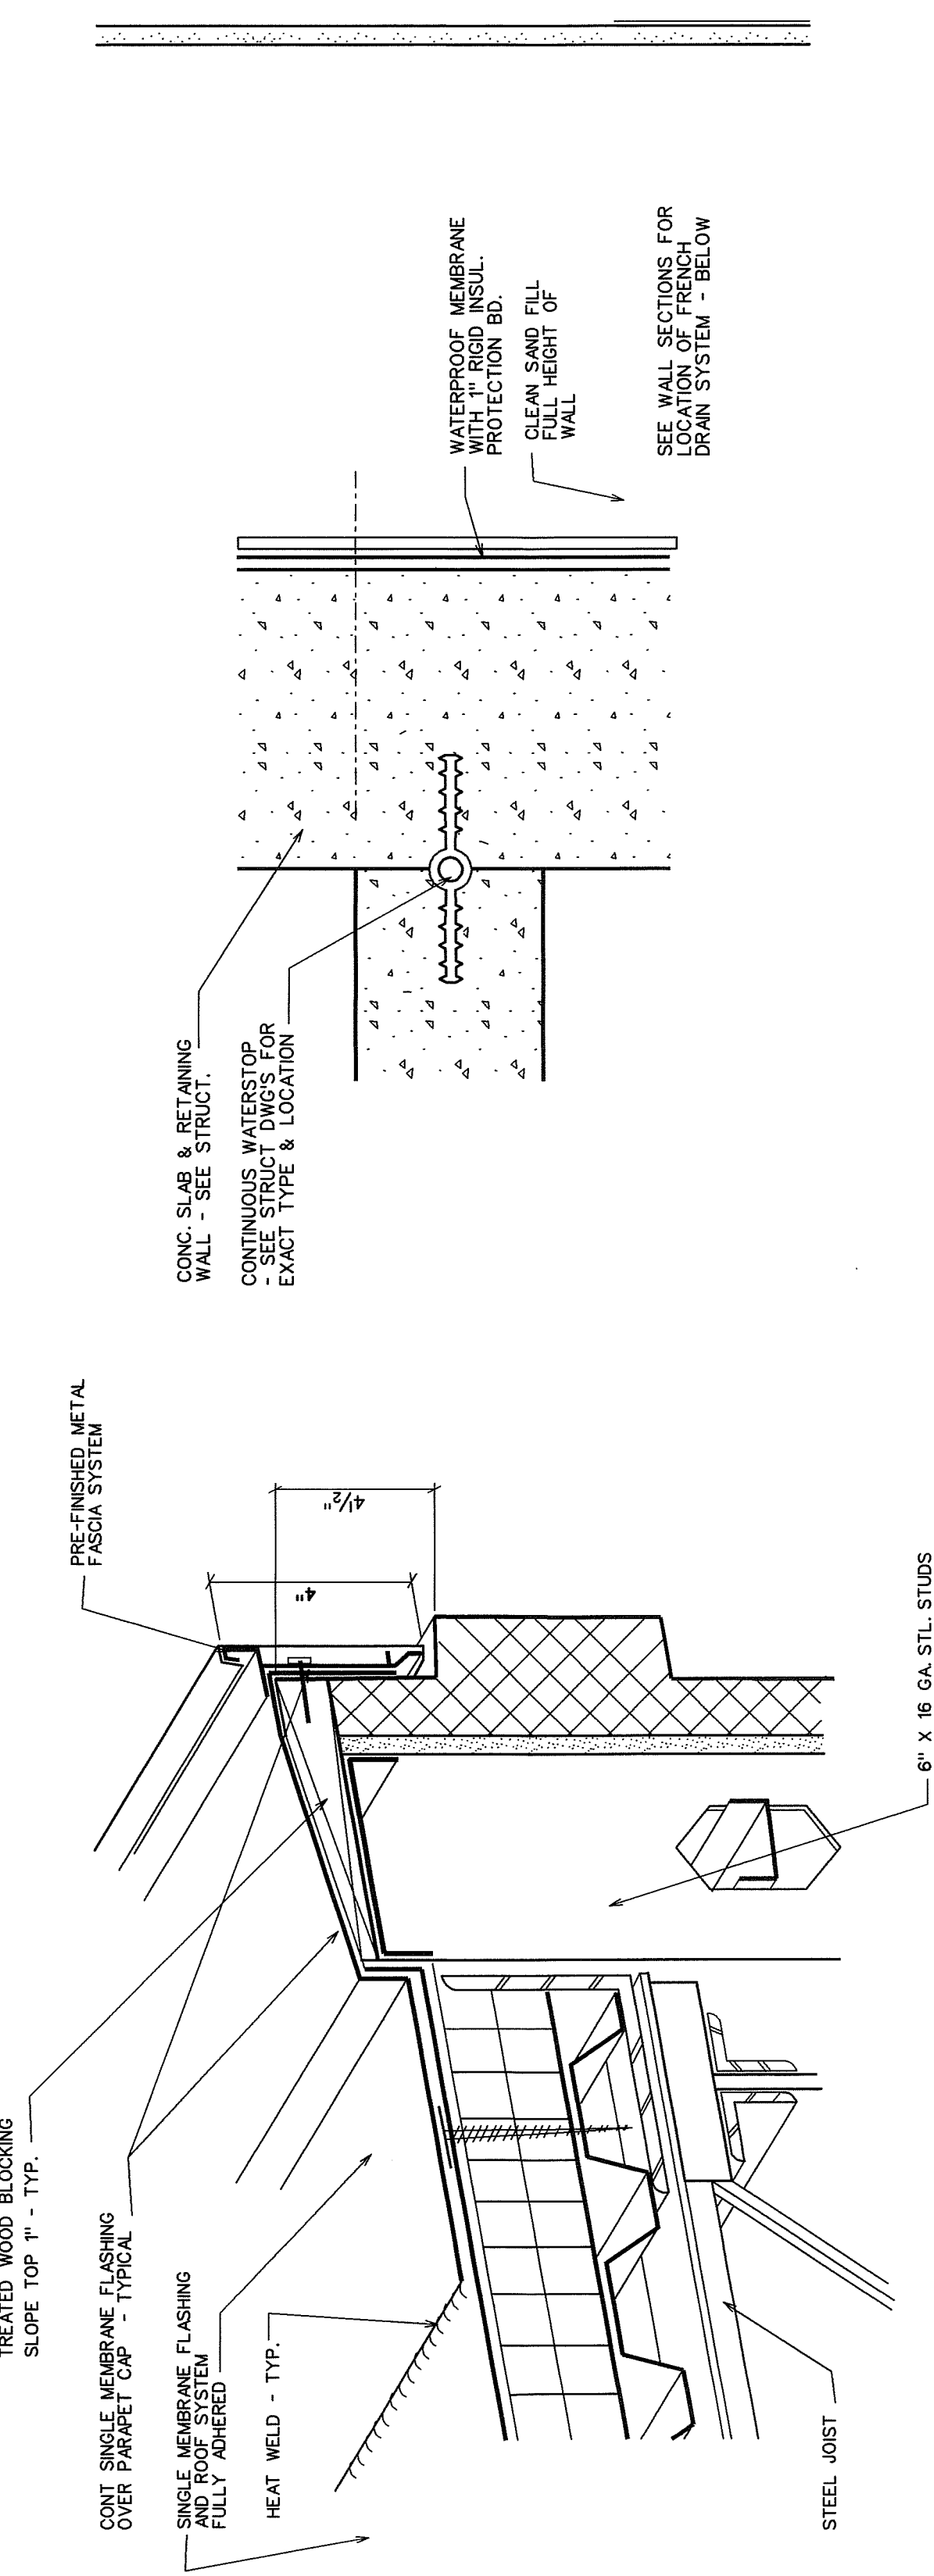


7 DETAIL
A307 SCALE : 3 " = 1'-0"

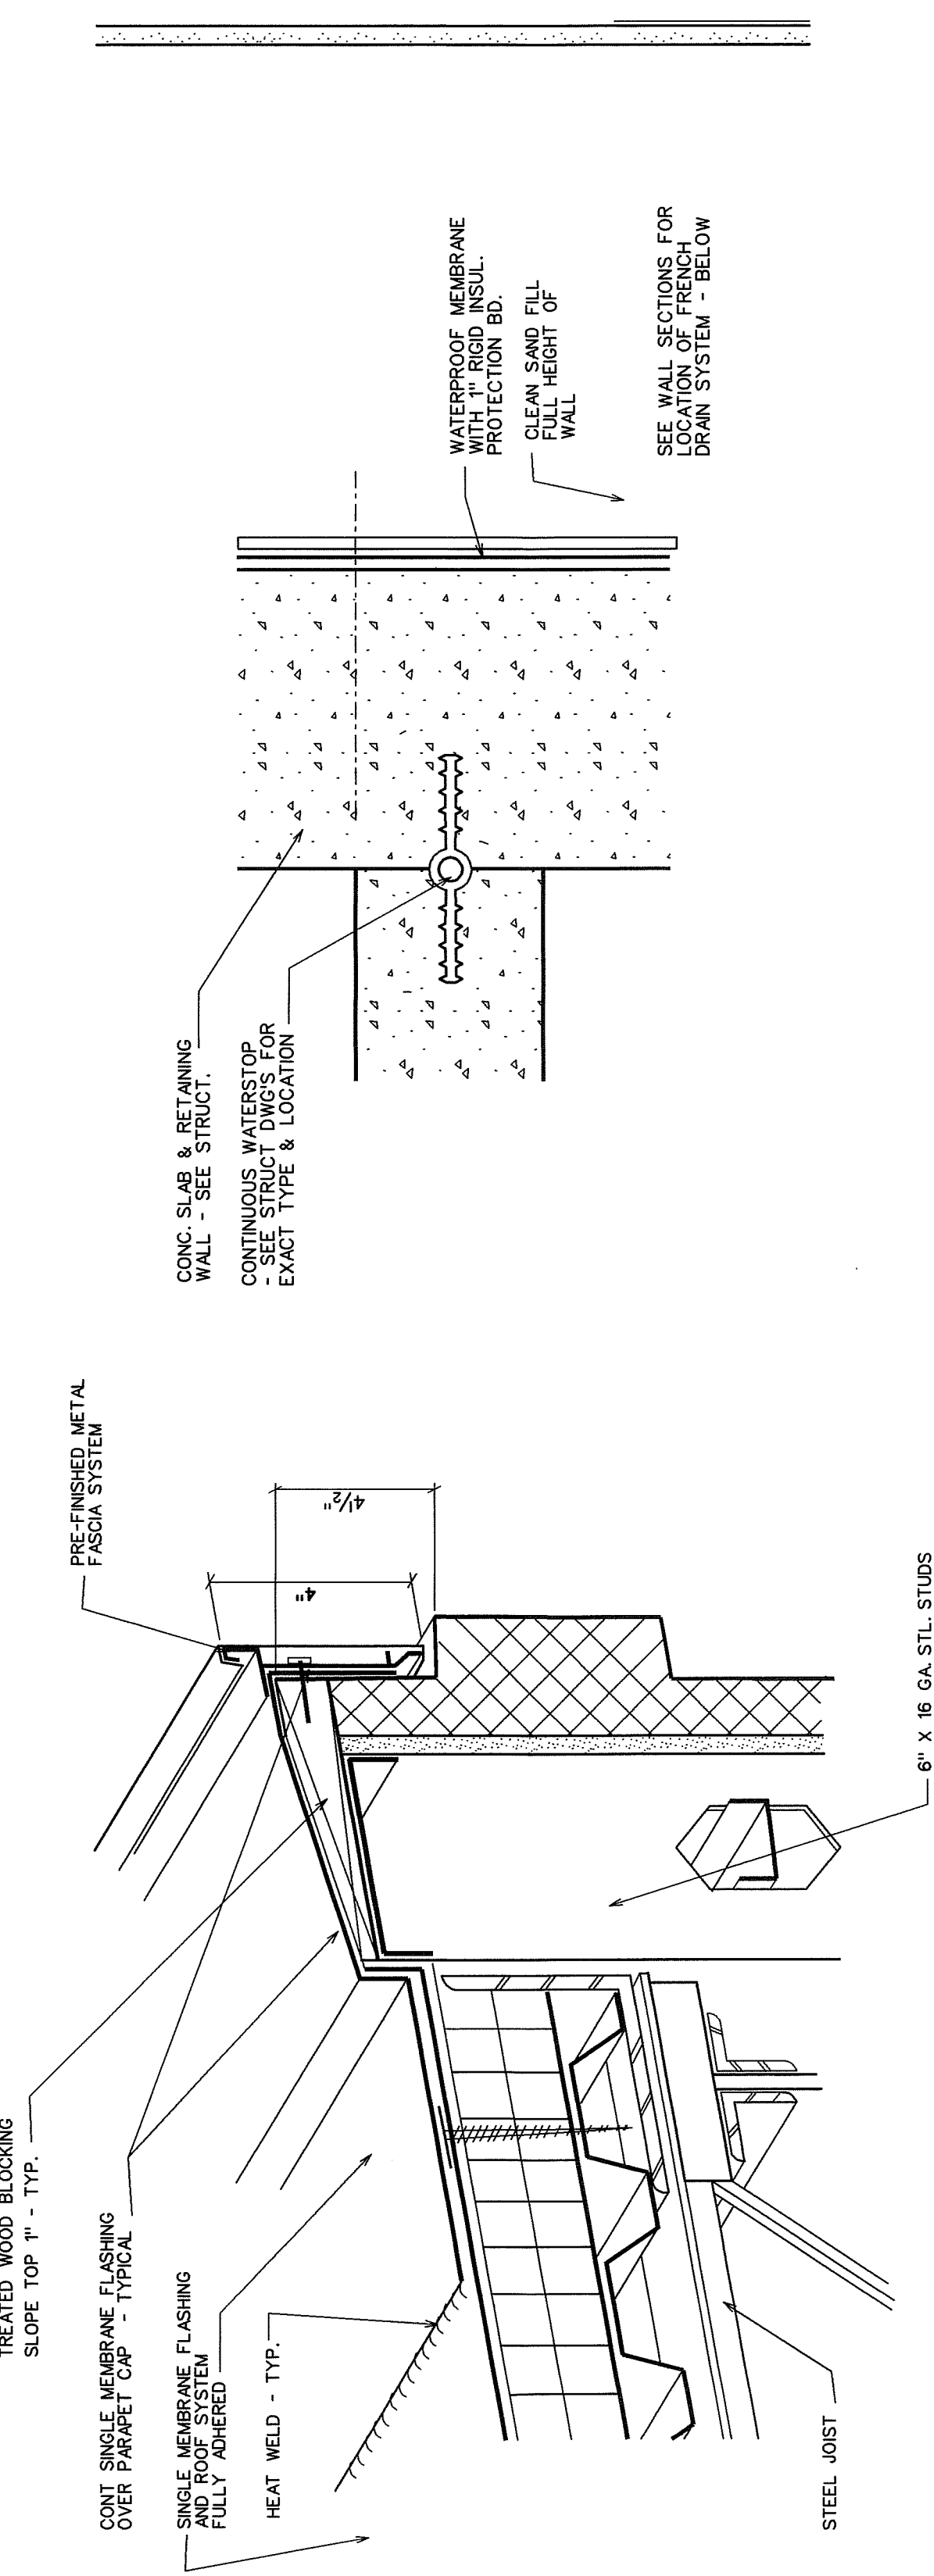


8 COLUMN DETAIL
A307 SCALE : 1/2 " = 1'-0"

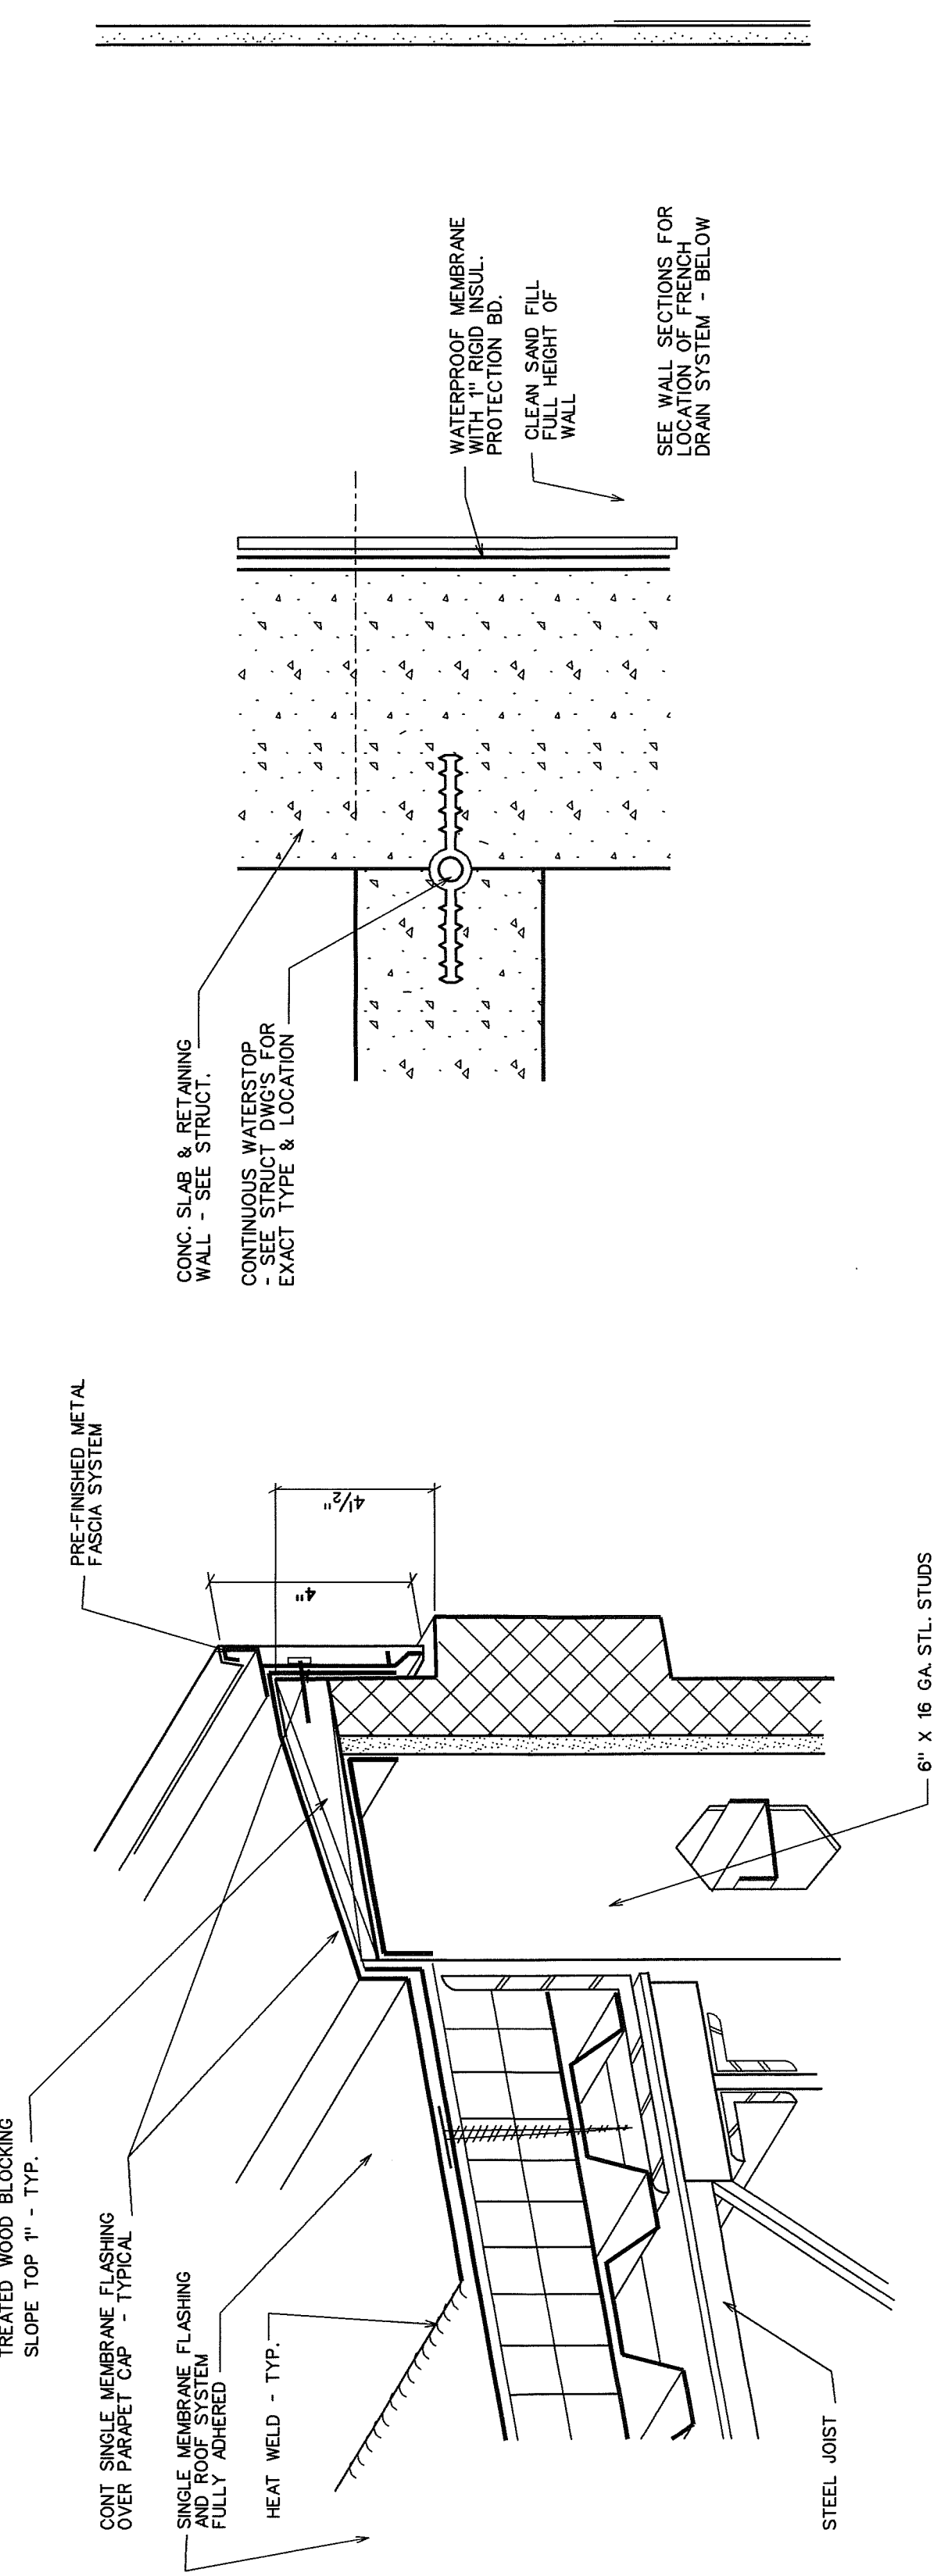


9 SOFFIT DETAILS
A307 SCALE : 3 " = 1'-0"

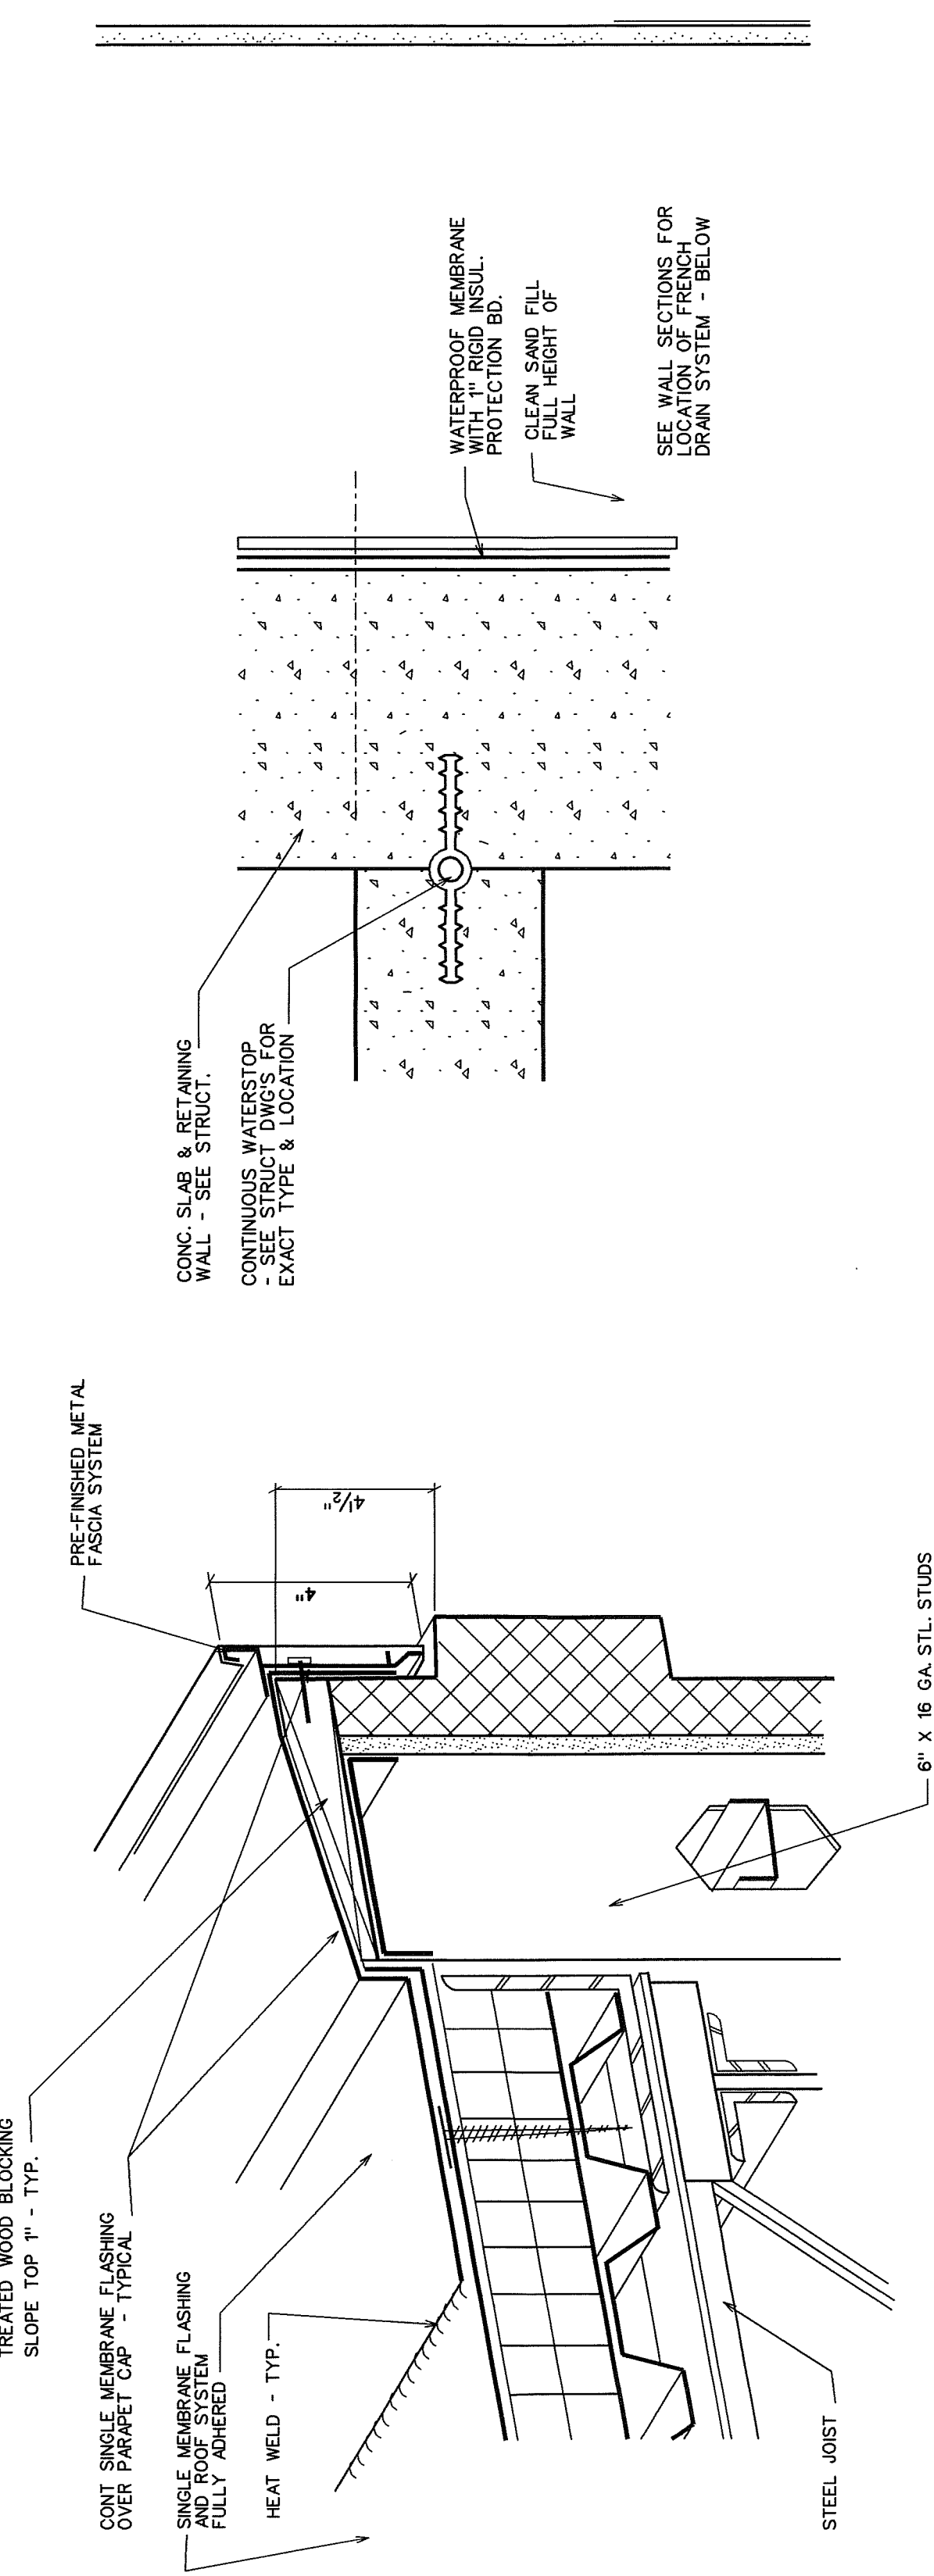


10 COLUMN DETAIL
A307 SCALE : 1/2 " = 1'-0"

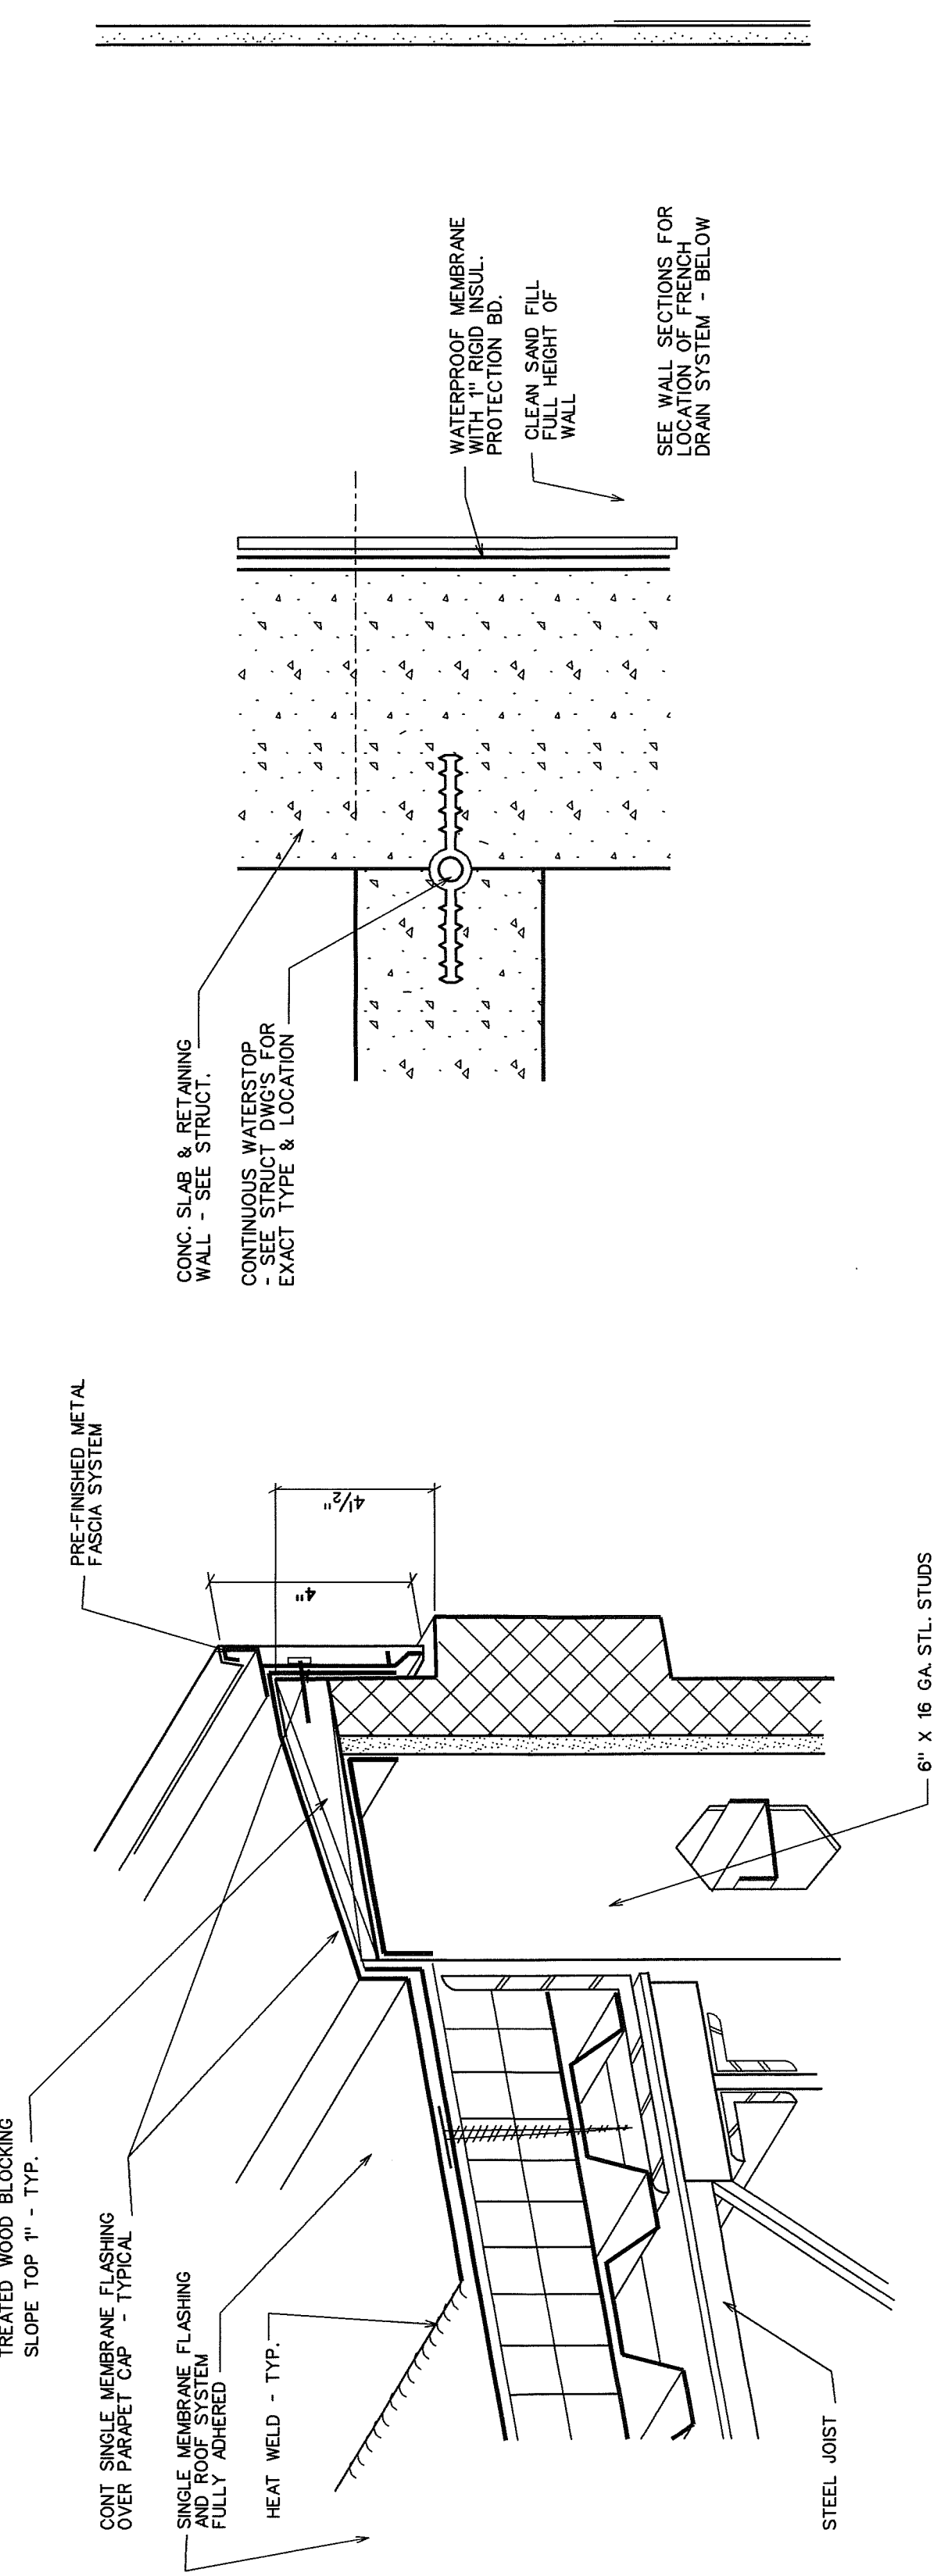


11 DETAIL @ 1ST FLOOR
A307 SCALE : 3 " = 1'-0"

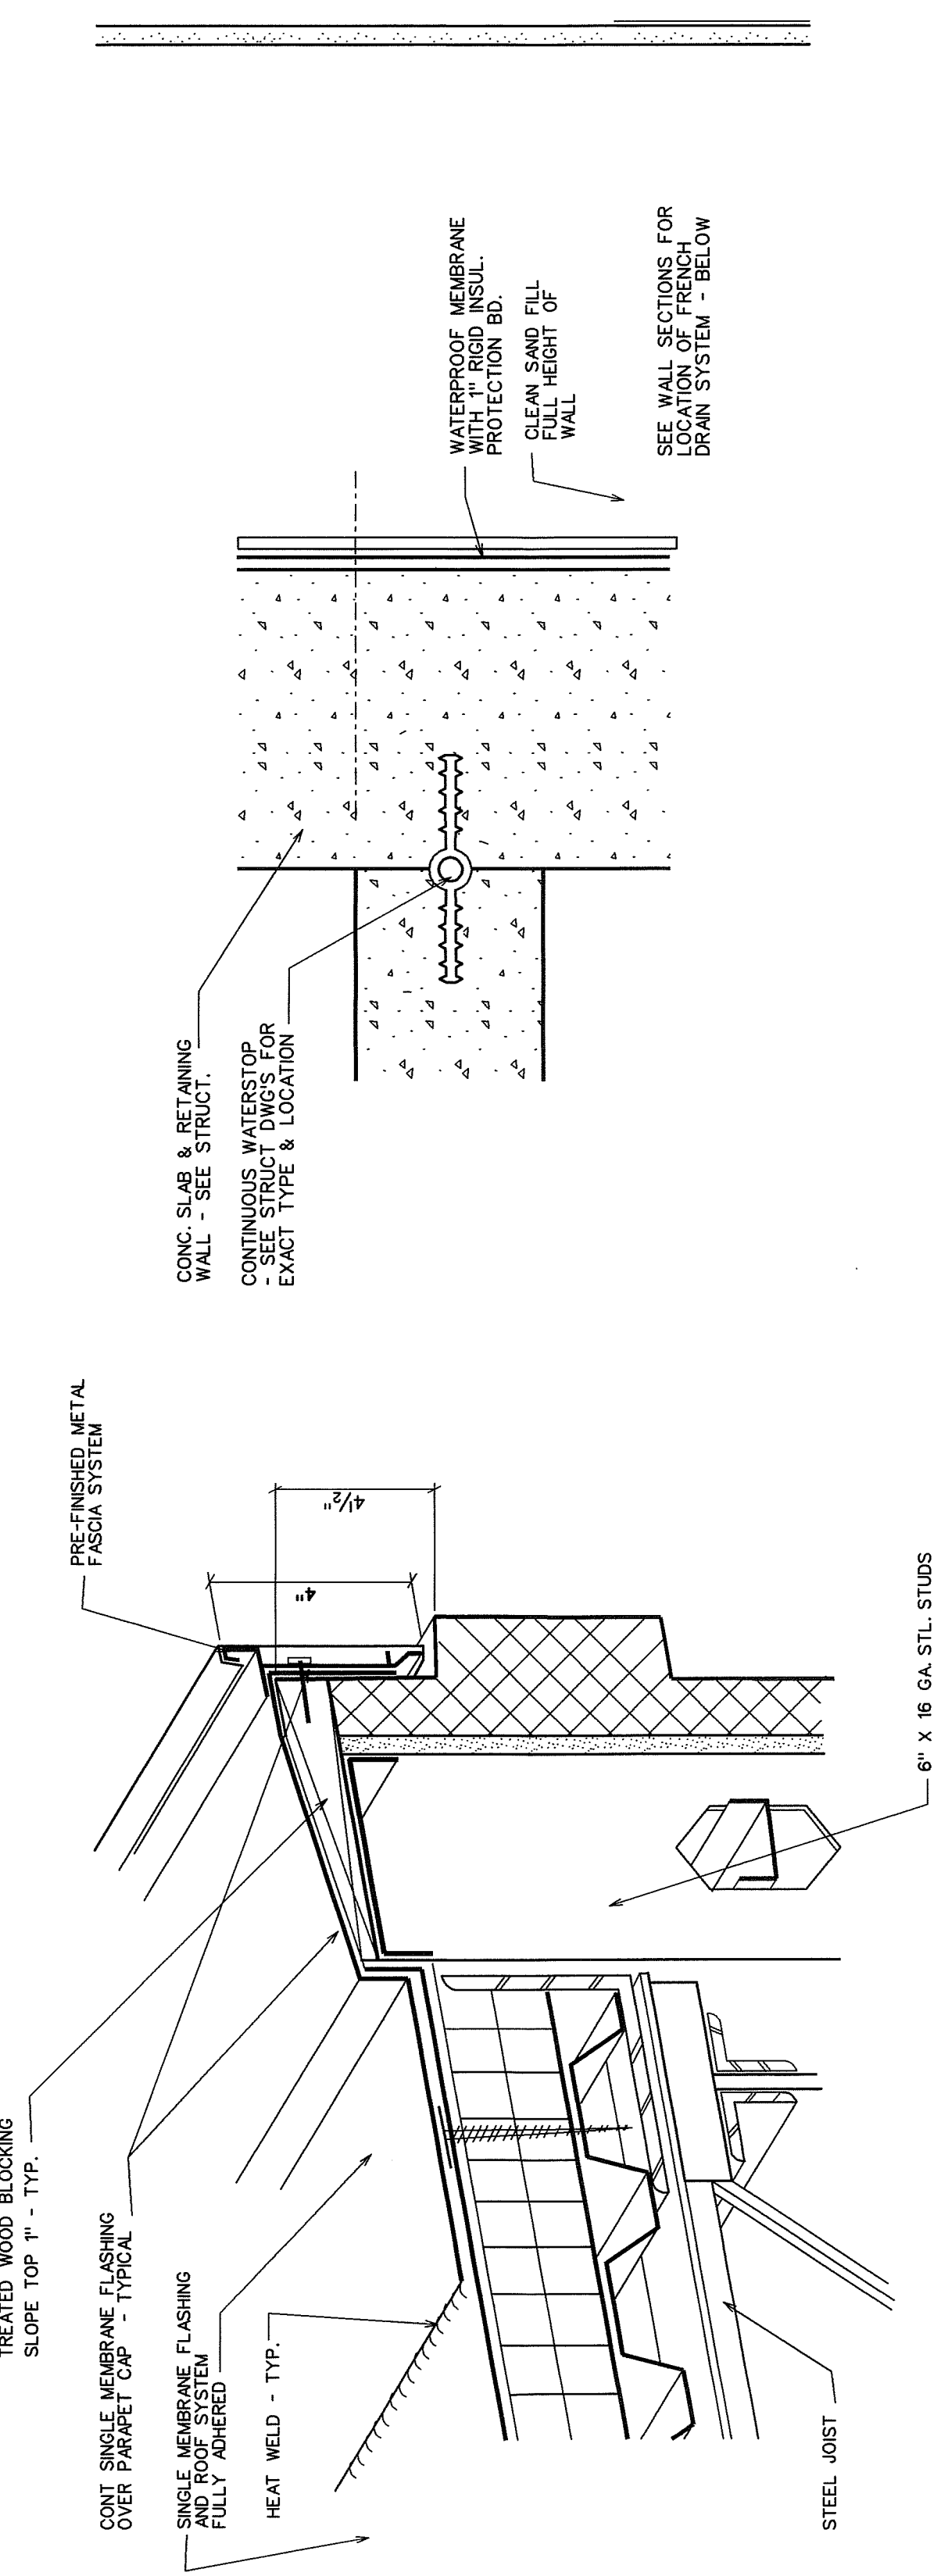


12 ELEV. DETAIL
A307 NOT TO SCALE

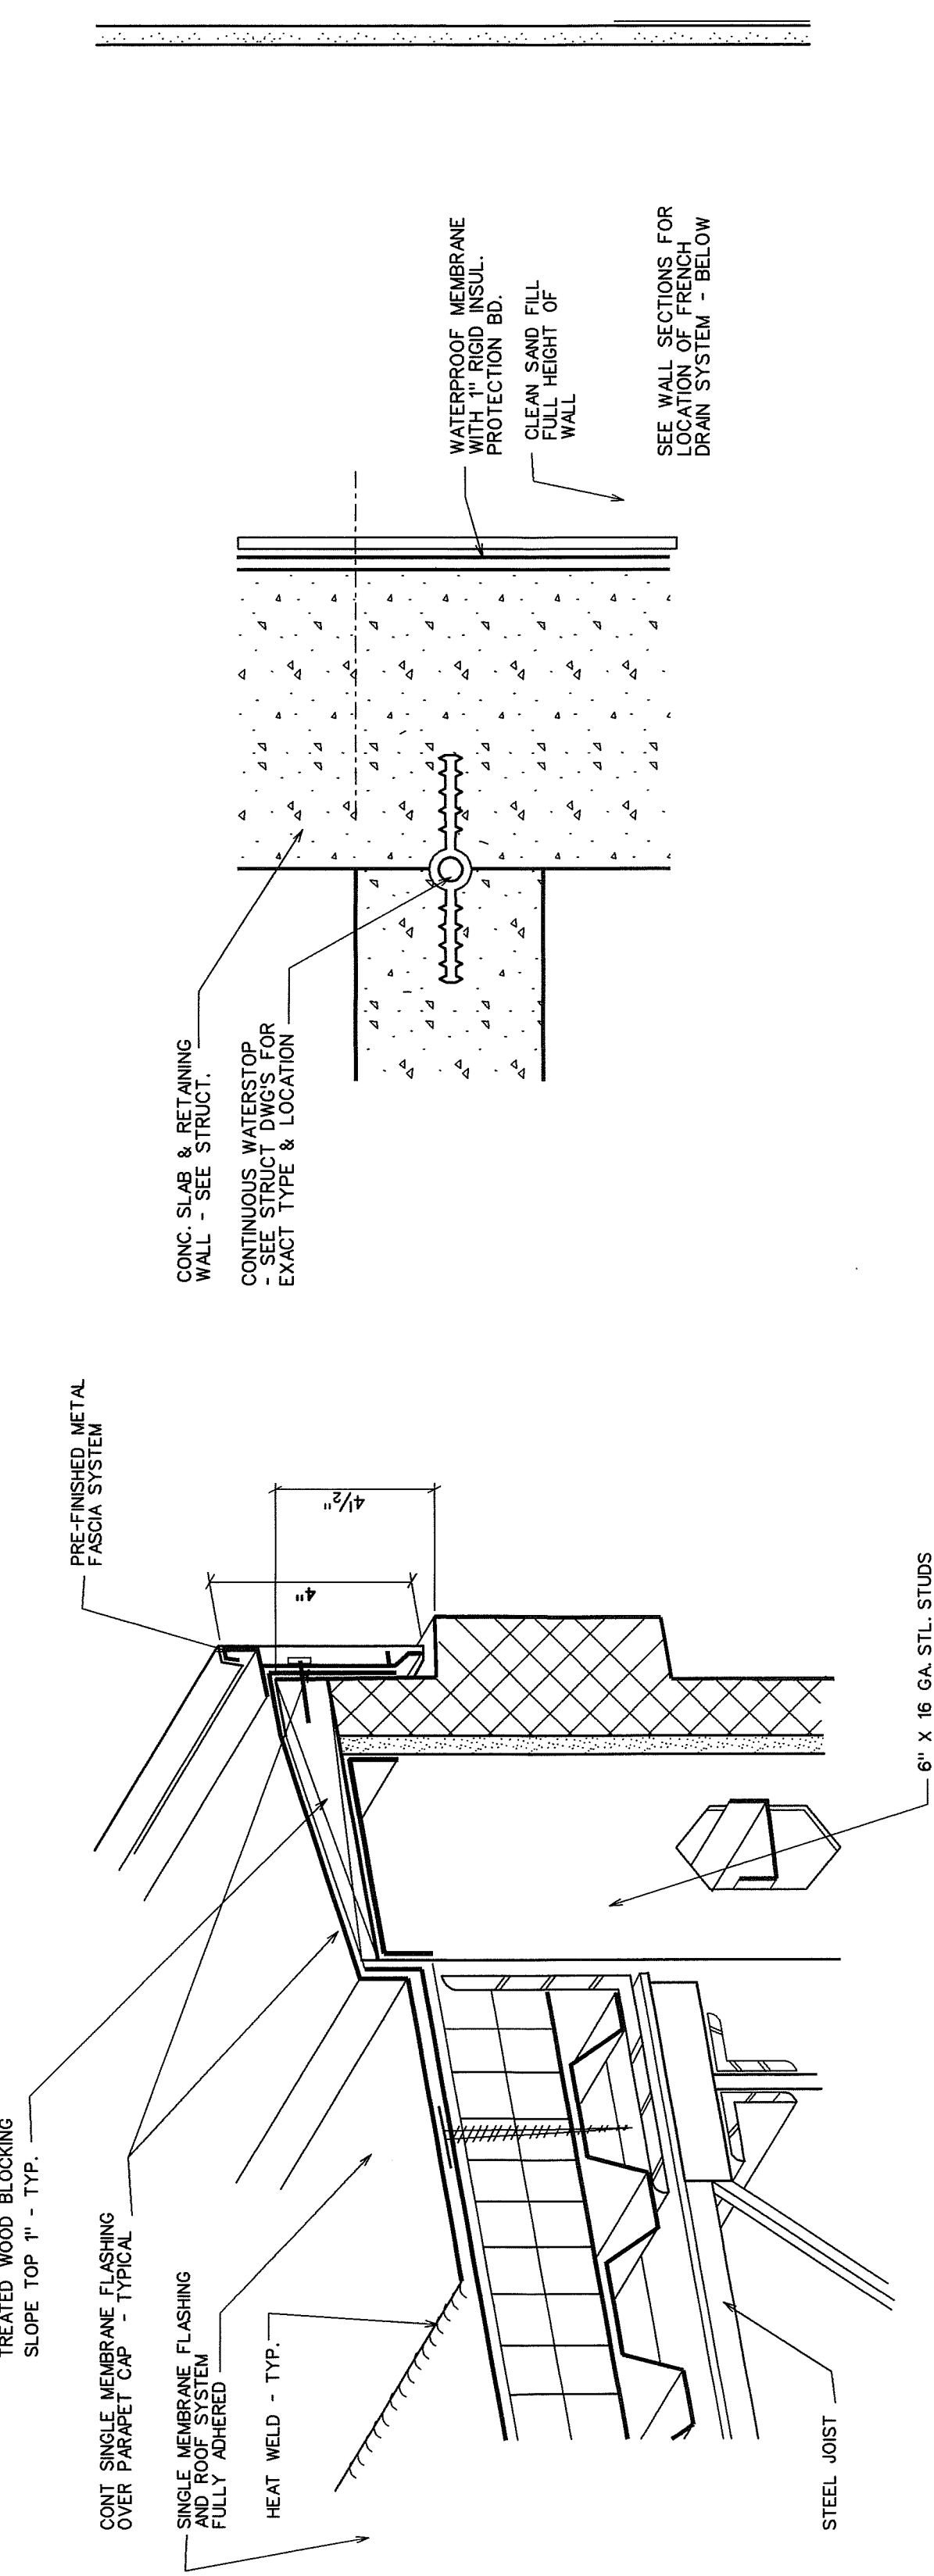


13 DETAIL
A307 SCALE : 3 " = 1'-0"

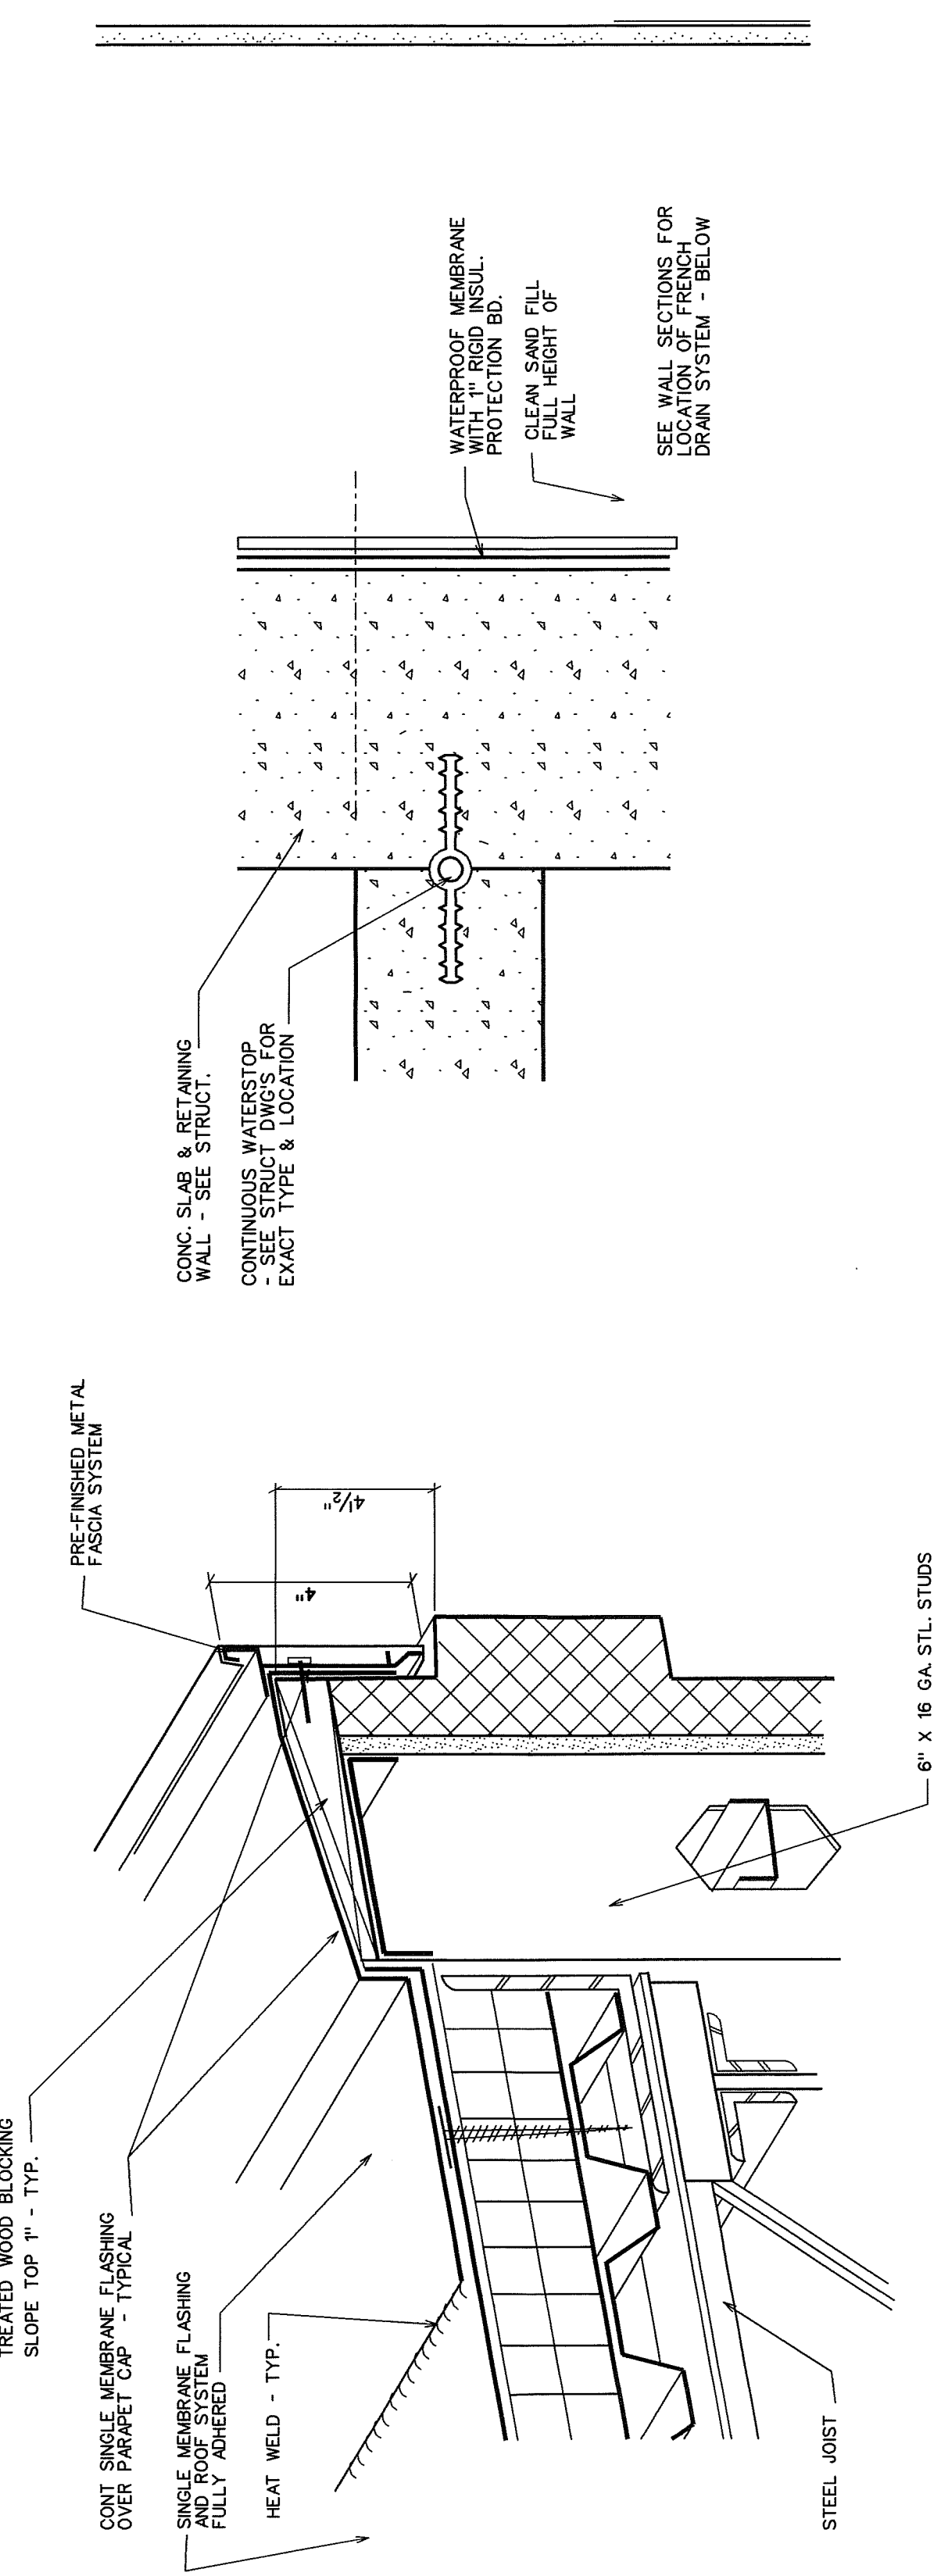


14 DETAIL
A307 SCALE : 3 " = 1'-0"

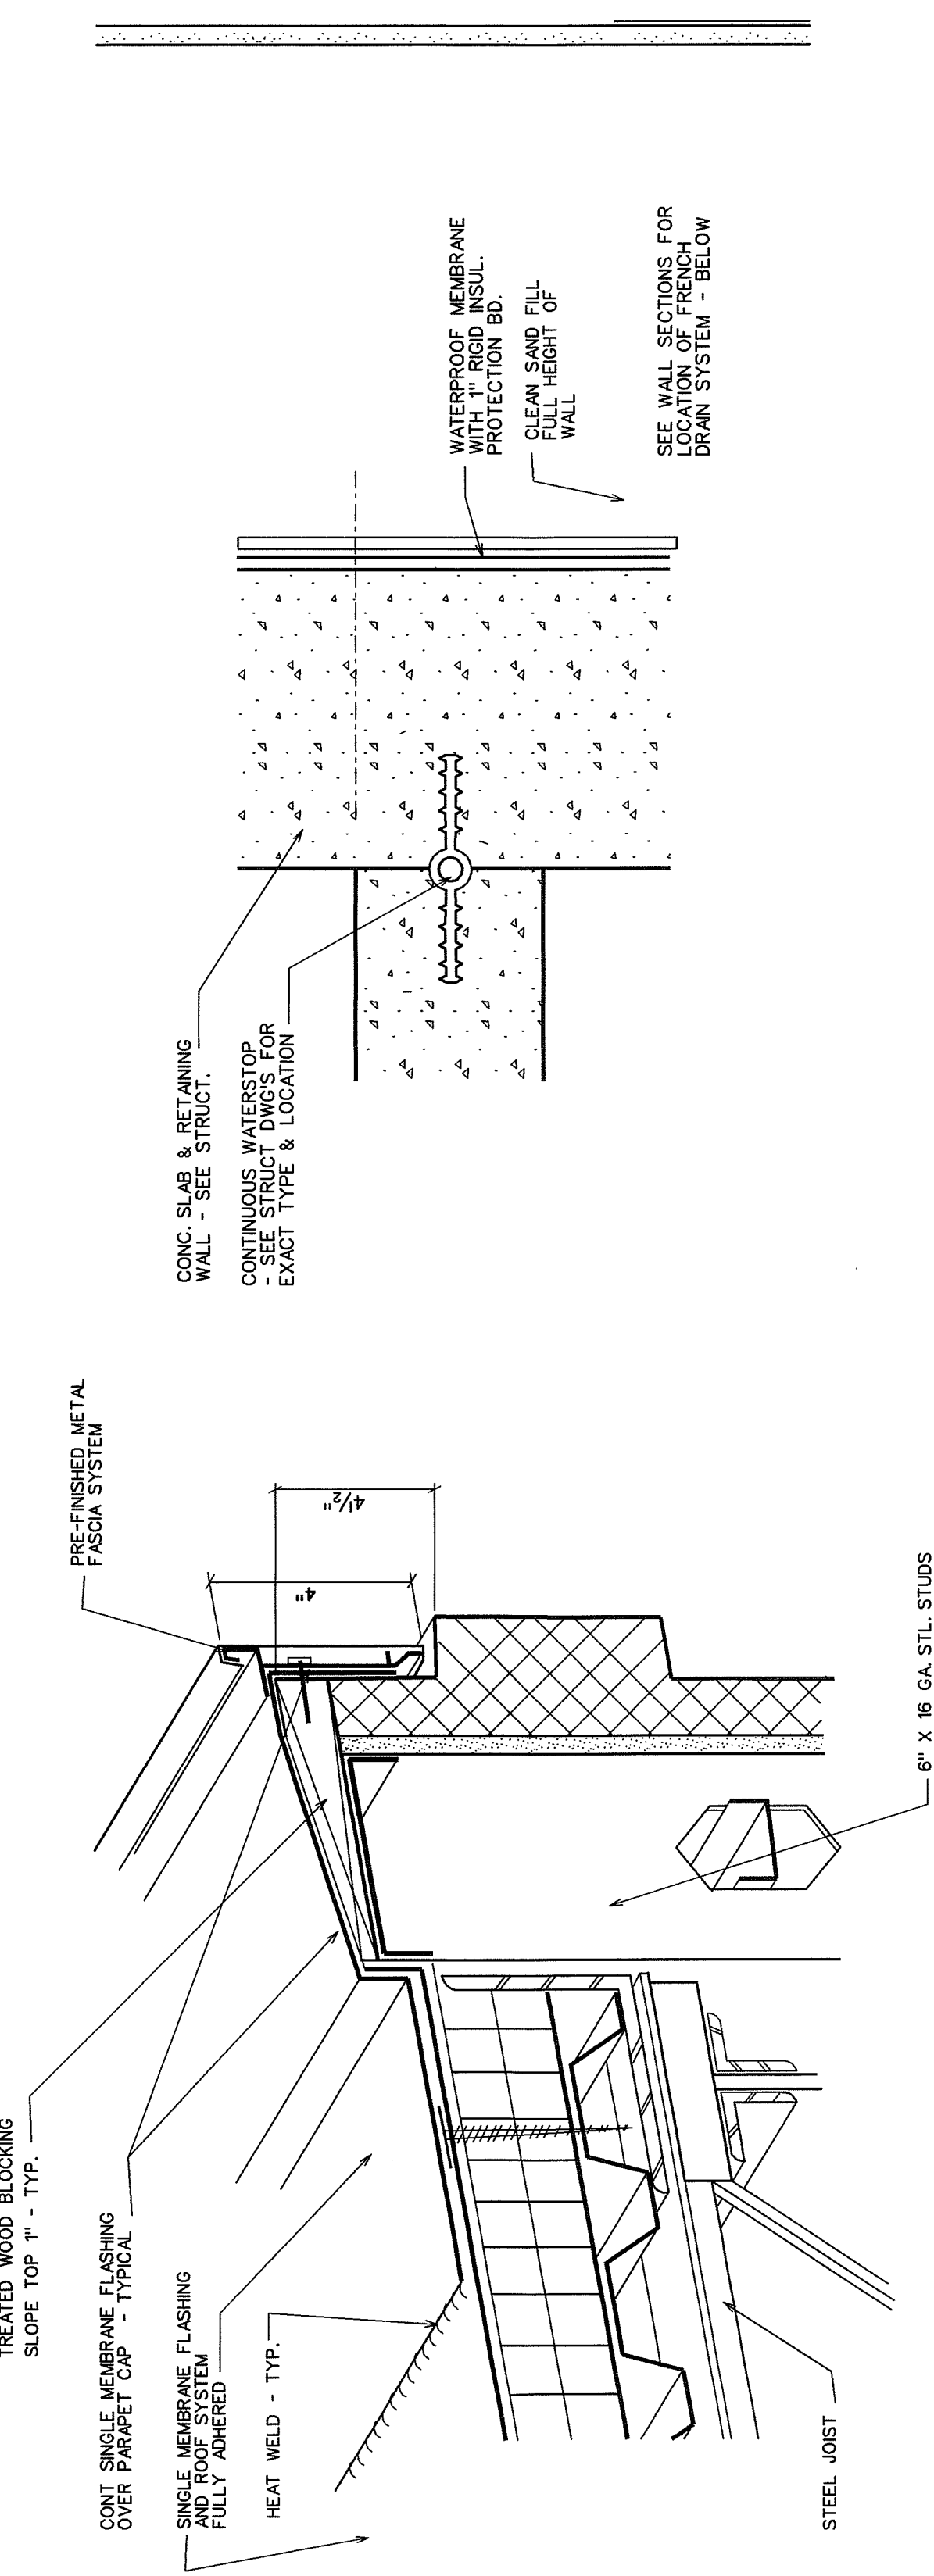


15 COMPACTOR DETAIL
A307 SCALE : 1/2 " = 1'-0"

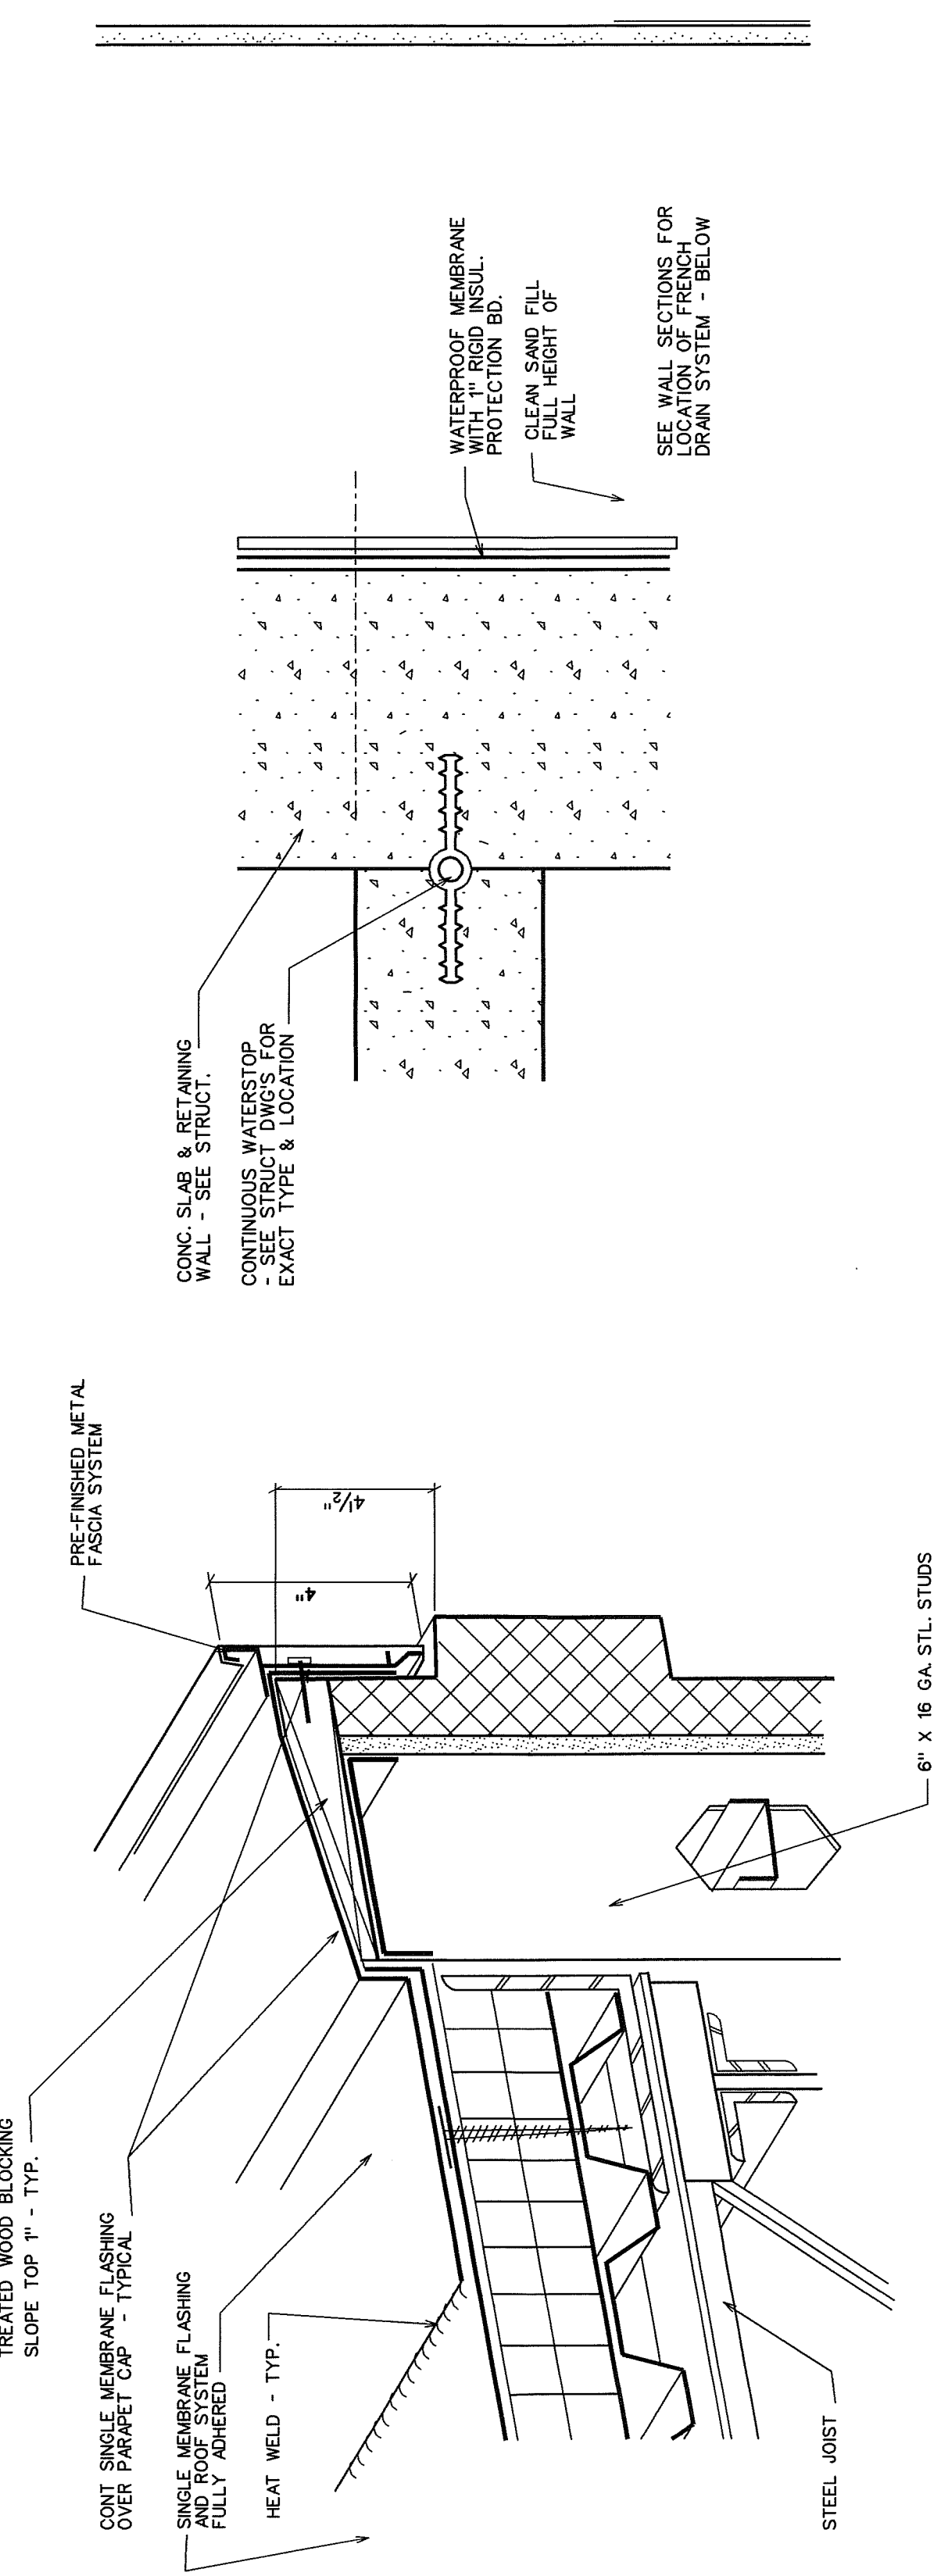


16 EXP. JOINT DETAIL
A307 SCALE : 3 " = 1'-0"

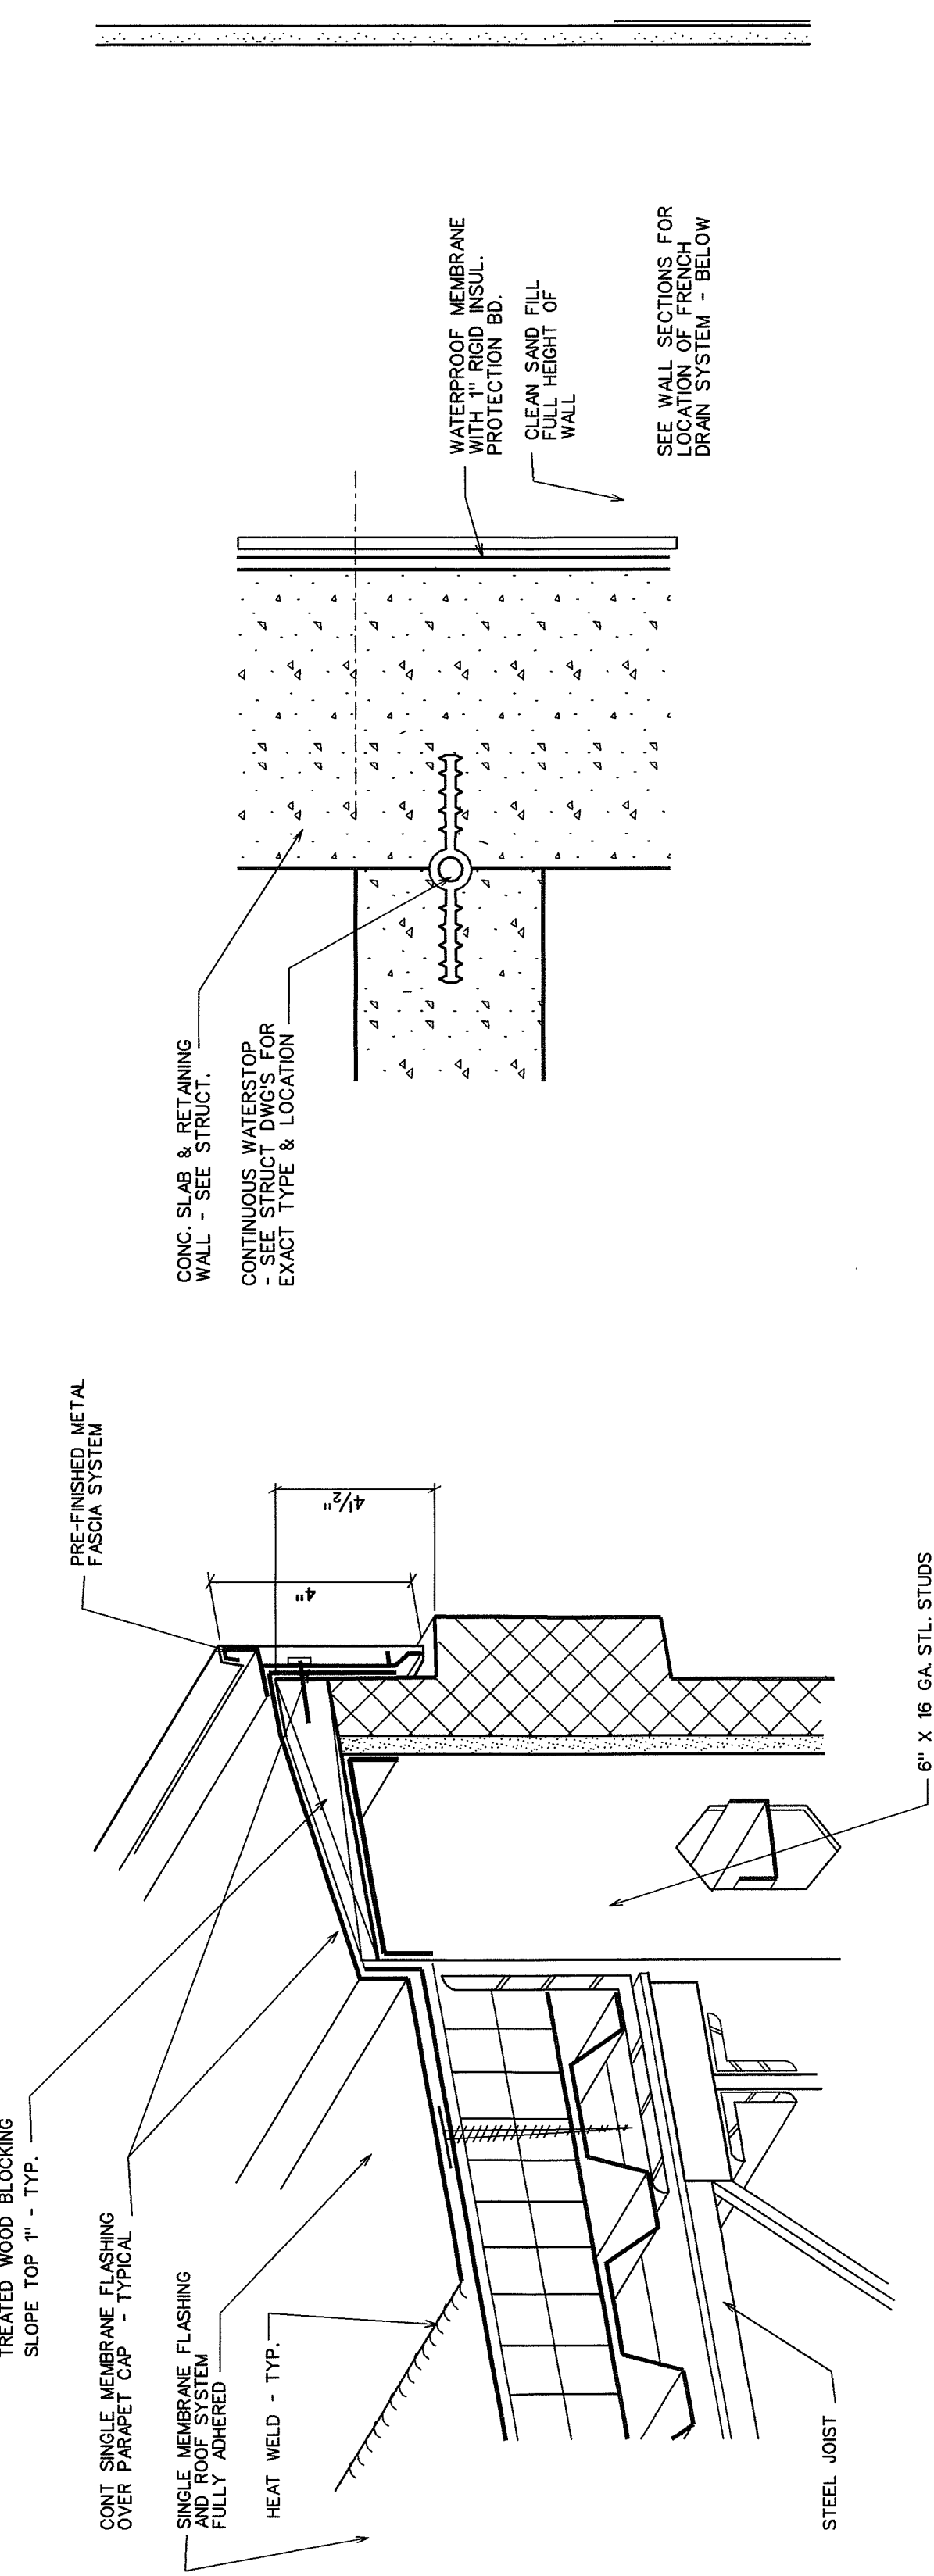


17 DETAIL
A307 SCALE : 3 " = 1'-0"

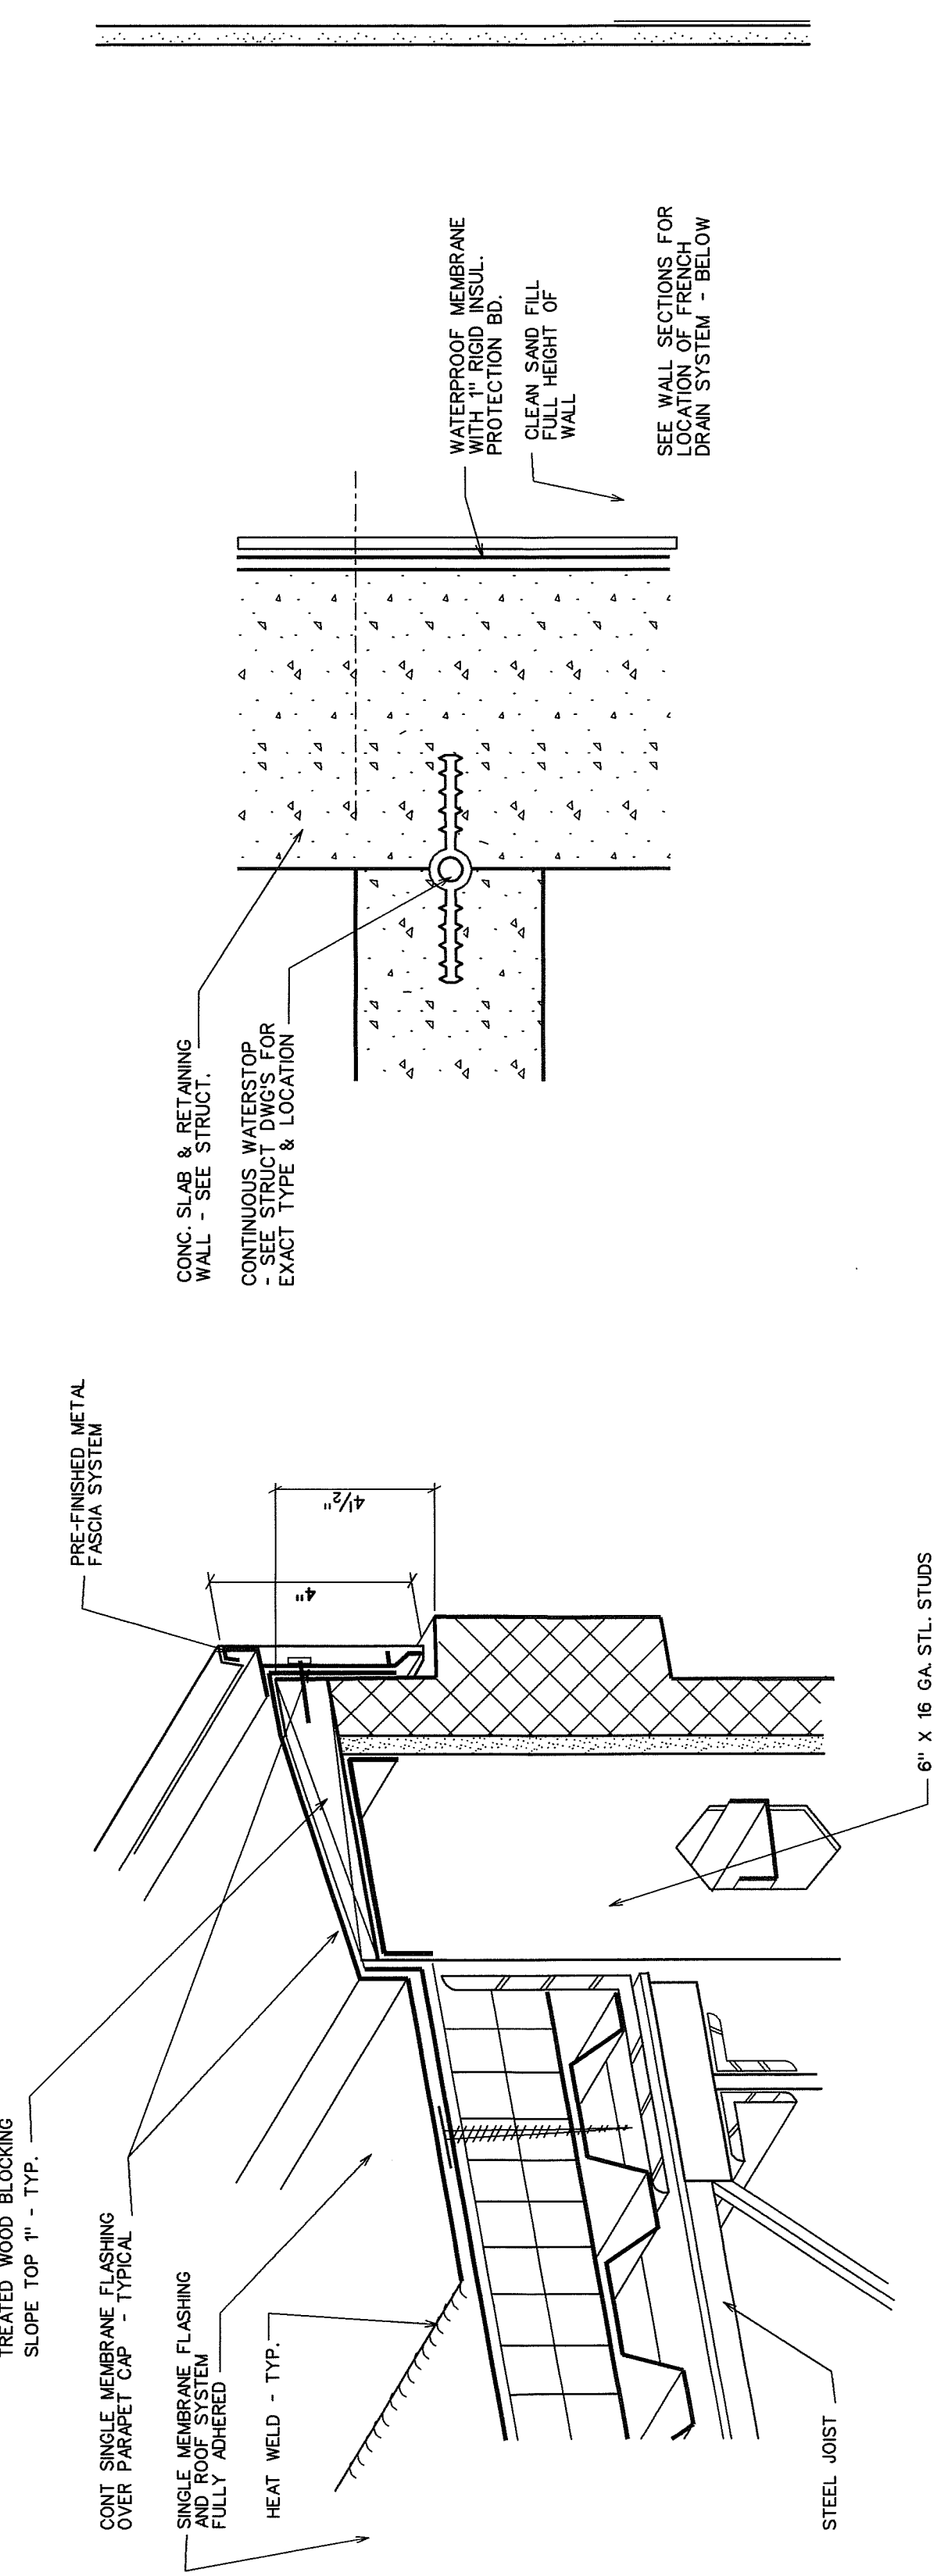


18 DETAIL @ MALL FLASHING
A307 SCALE : 1/2 " = 1'-0"

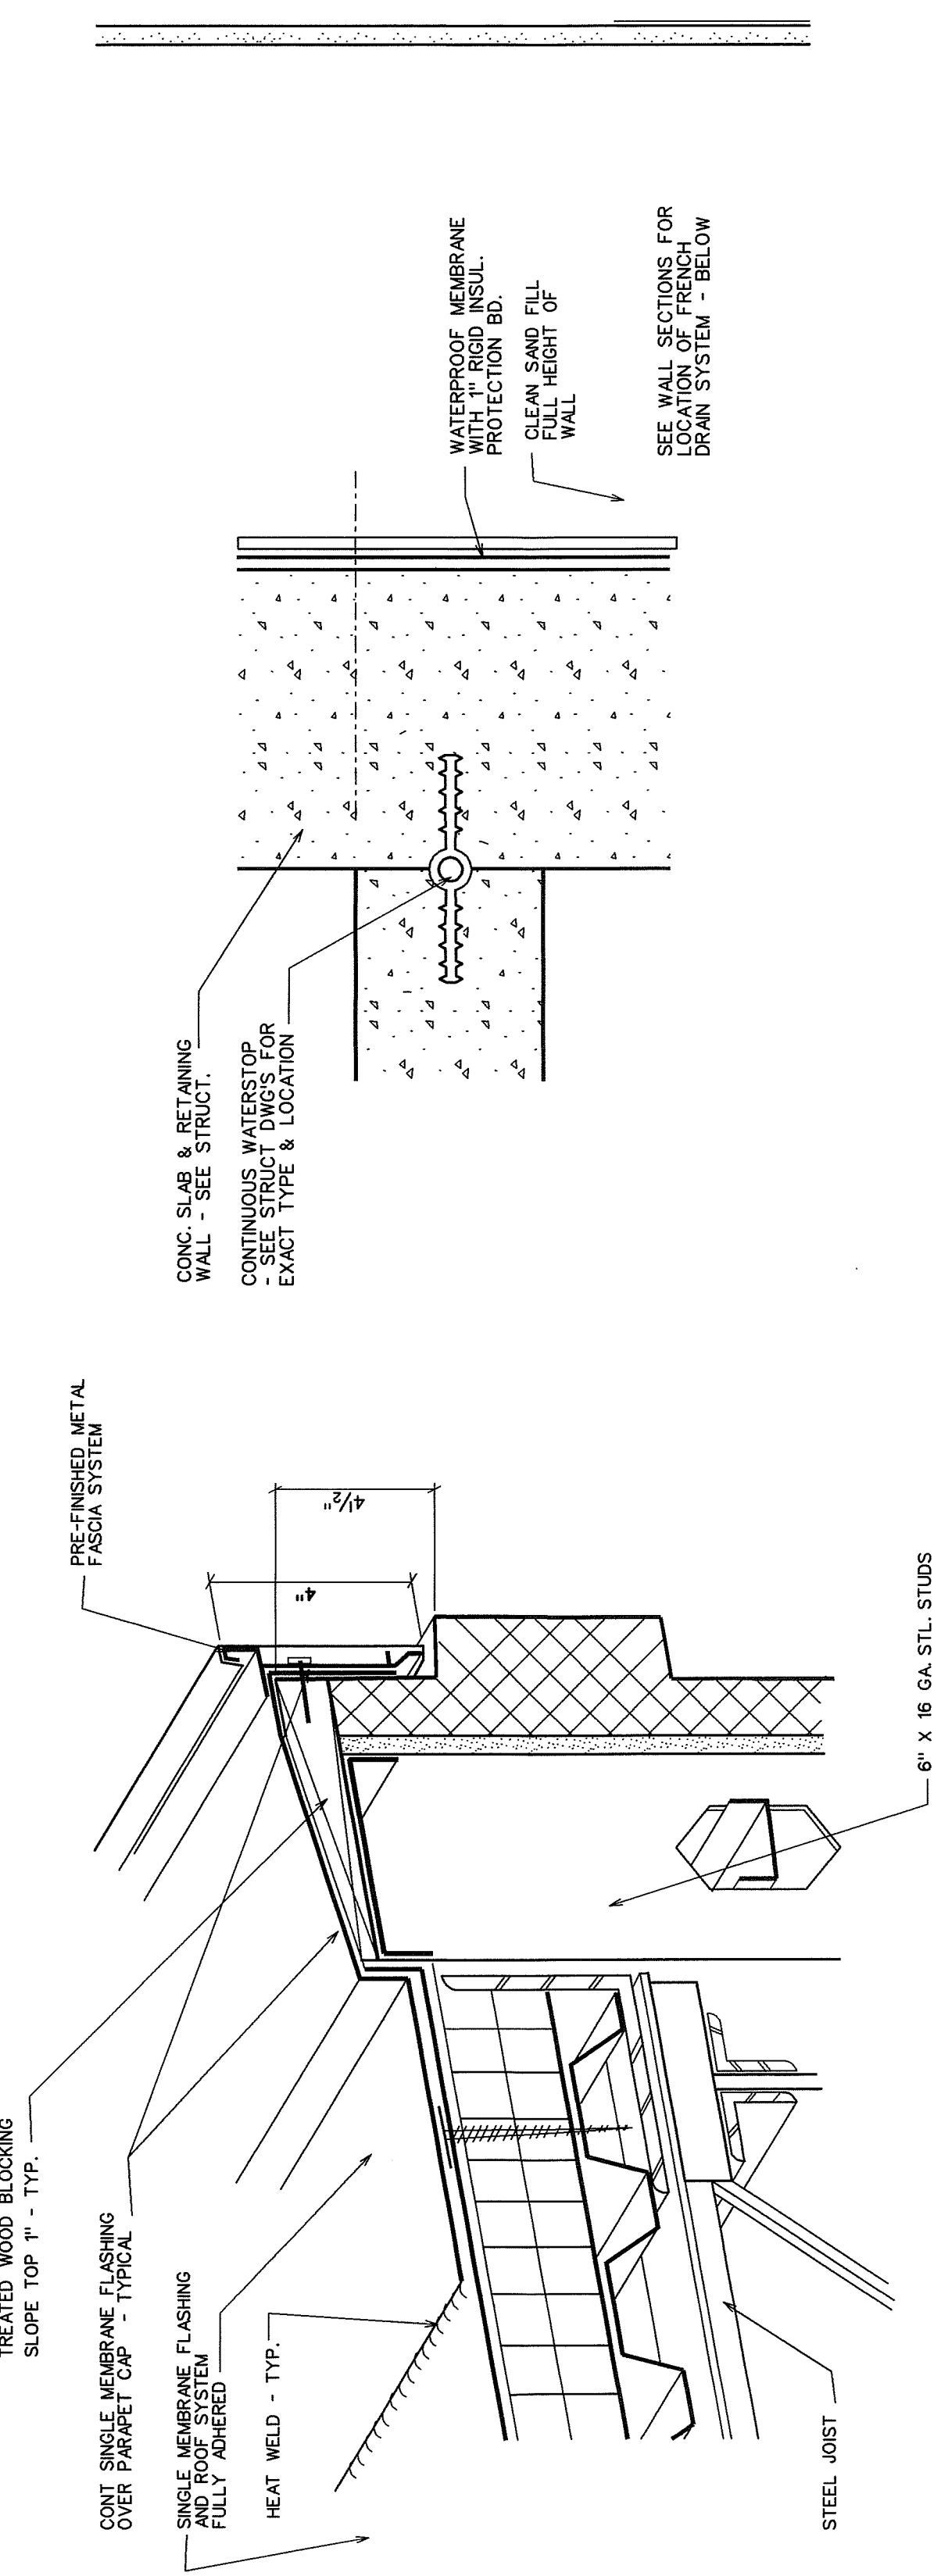


19 PLAN DETAIL
A307 SCALE : 3 " = 1'-0"

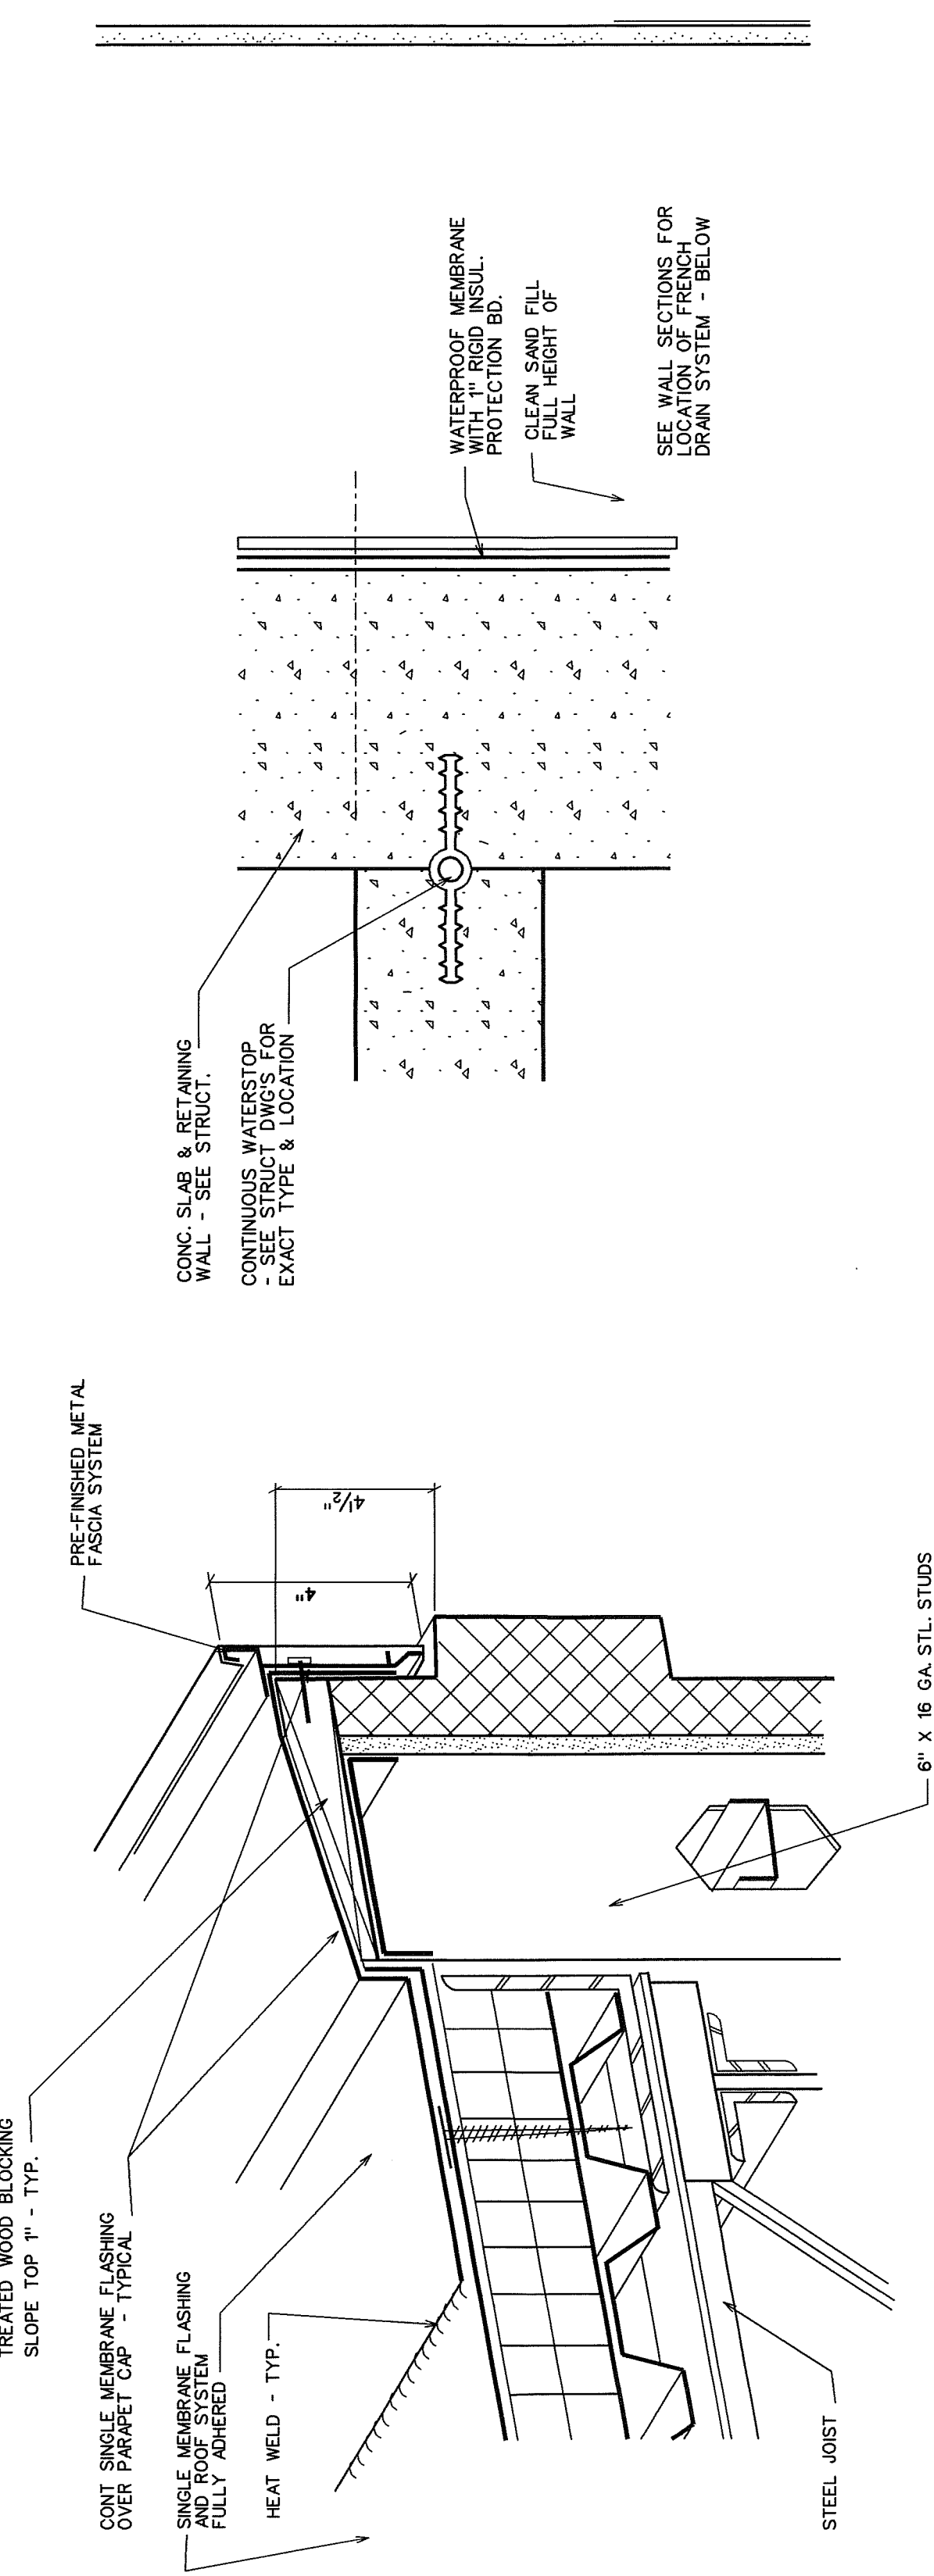


20 DETAIL
A307 SCALE : 1/2 " = 1'-0"

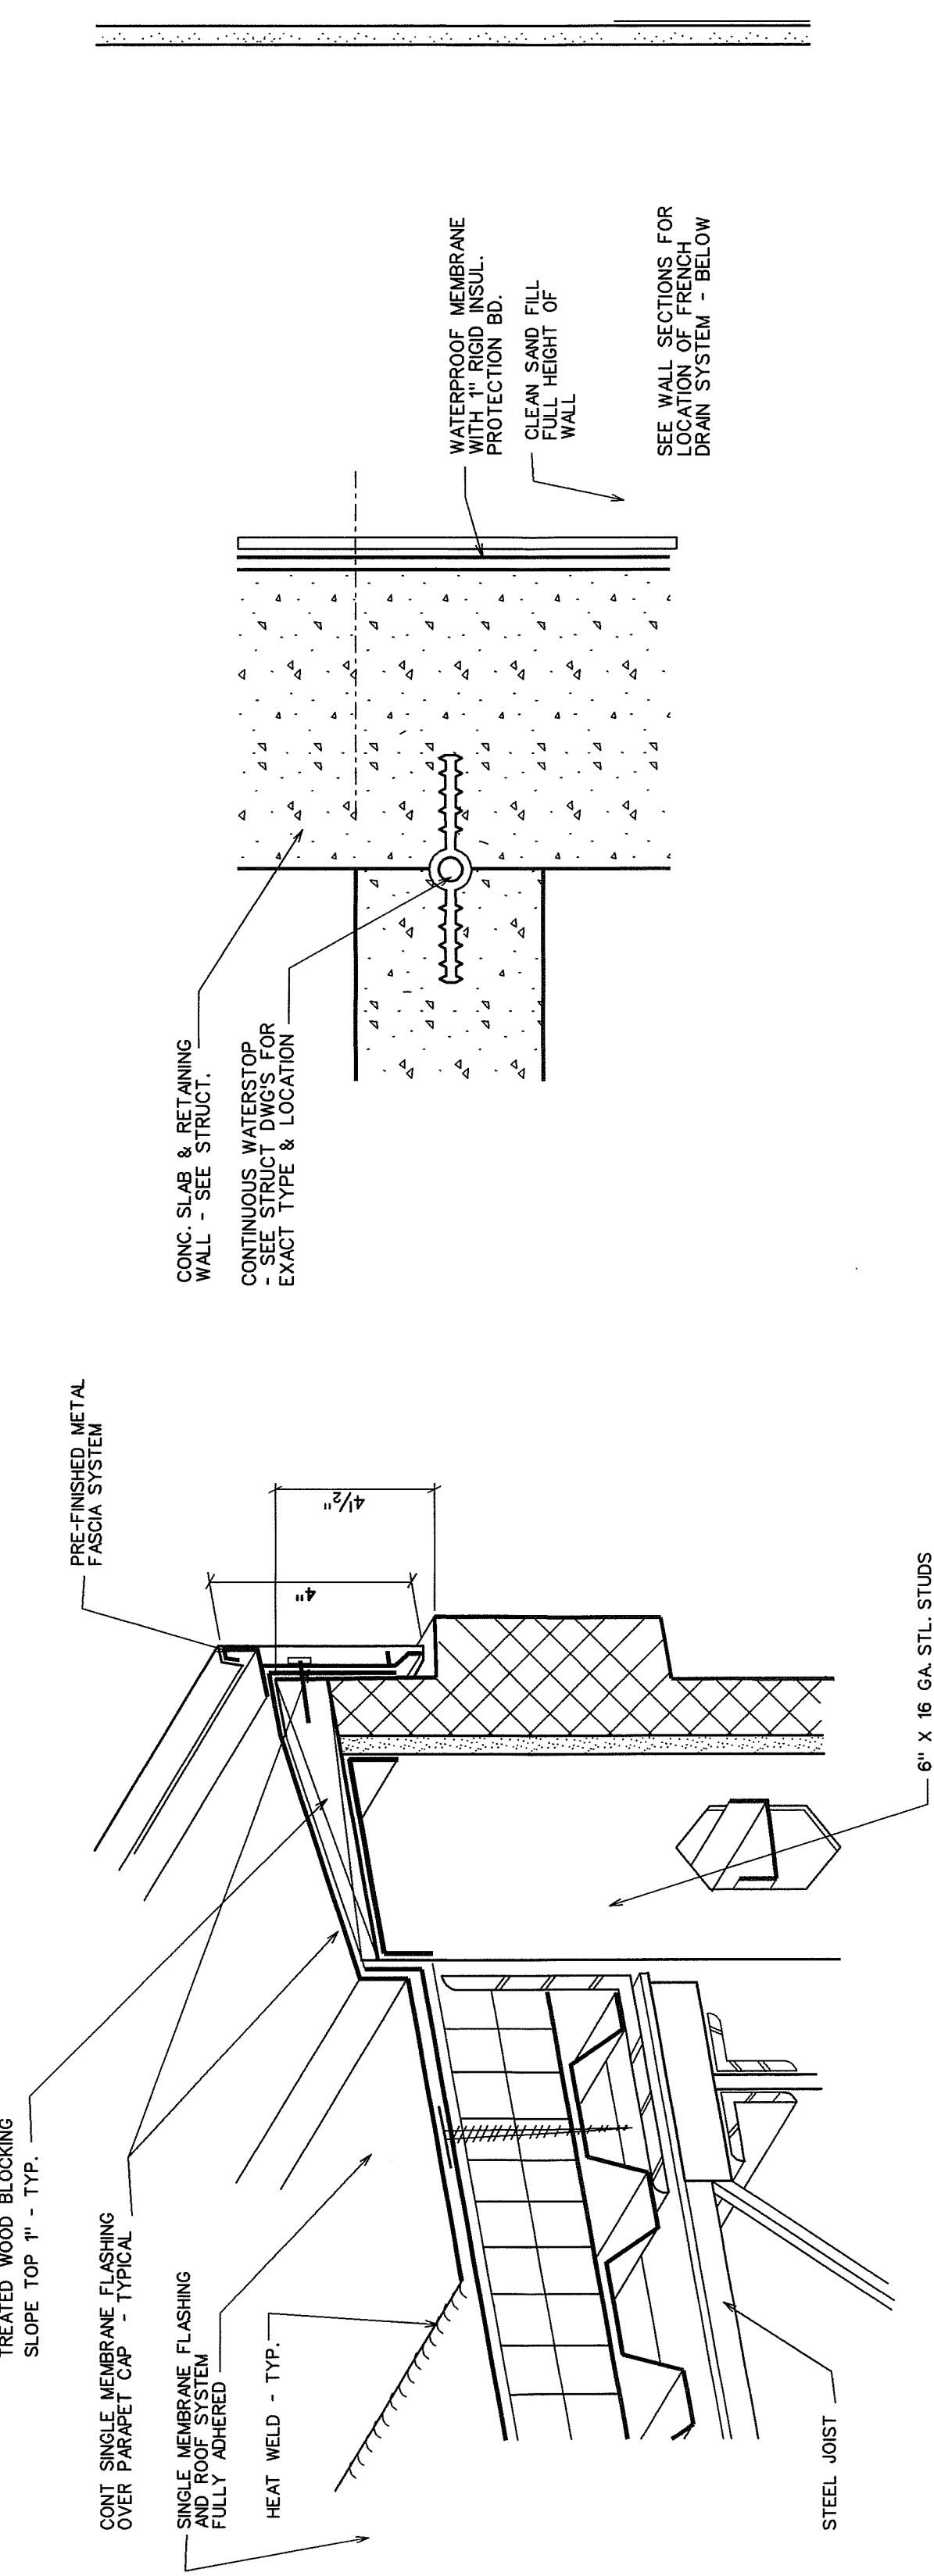


21 DETAIL
A307 SCALE : 3 " = 1'-0"

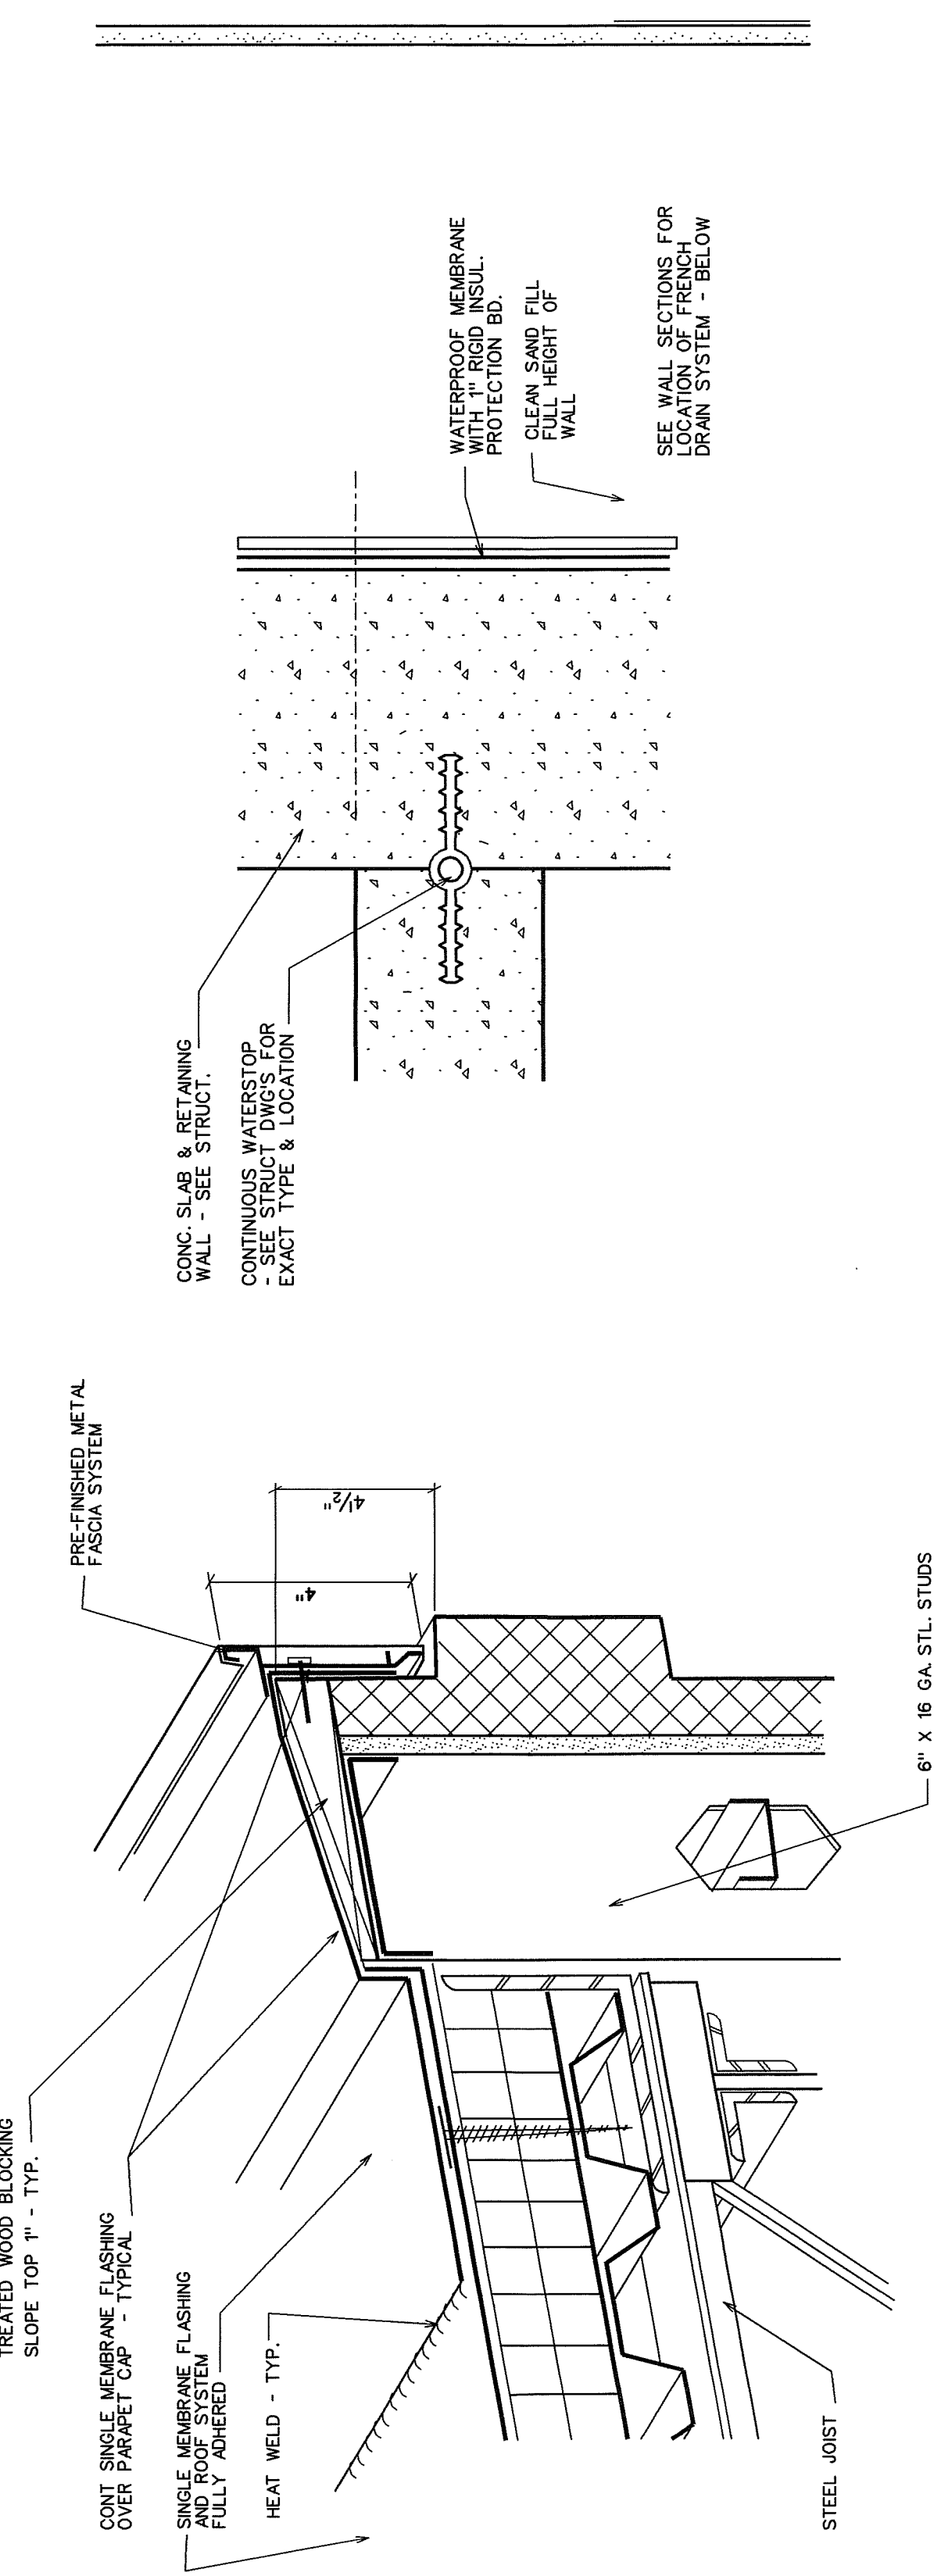

22 E. J. DETAIL
A307 SCALE : 1/2 " = 1'-0"

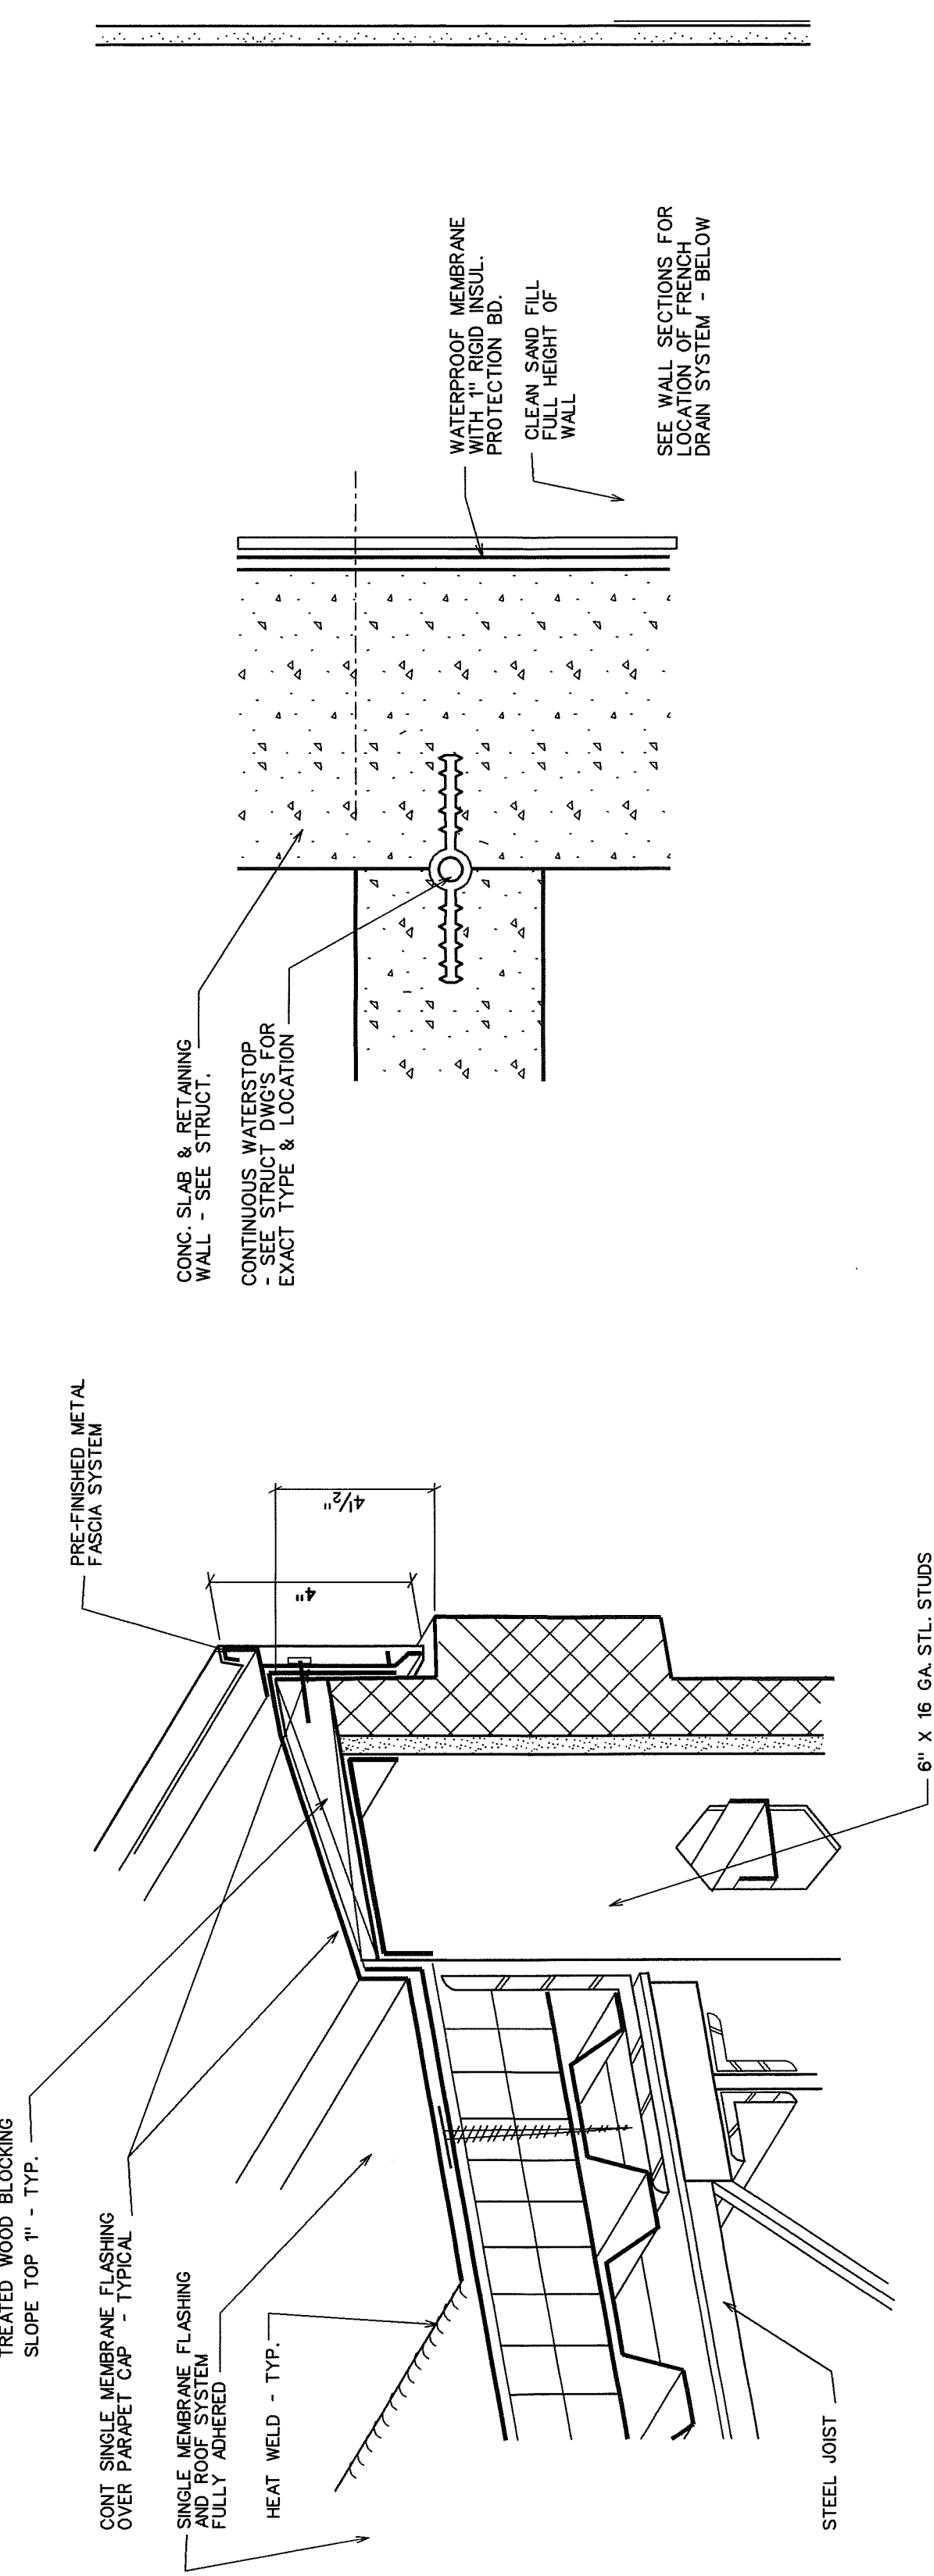


23 E. J. DETAIL
A307 SCALE : 1/2 " = 1'-0"

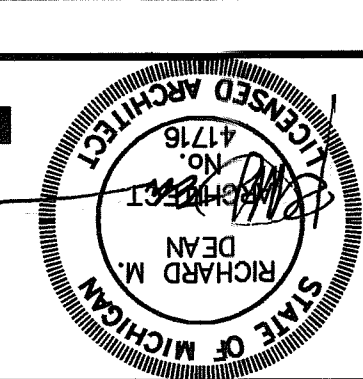


Project No: 96133 Revisions:
Date: EXT. PACKAGE 10 APRIL 1998
Drawn: KAO, MH
Checked: RMD


ISOMETRIC DETAILS

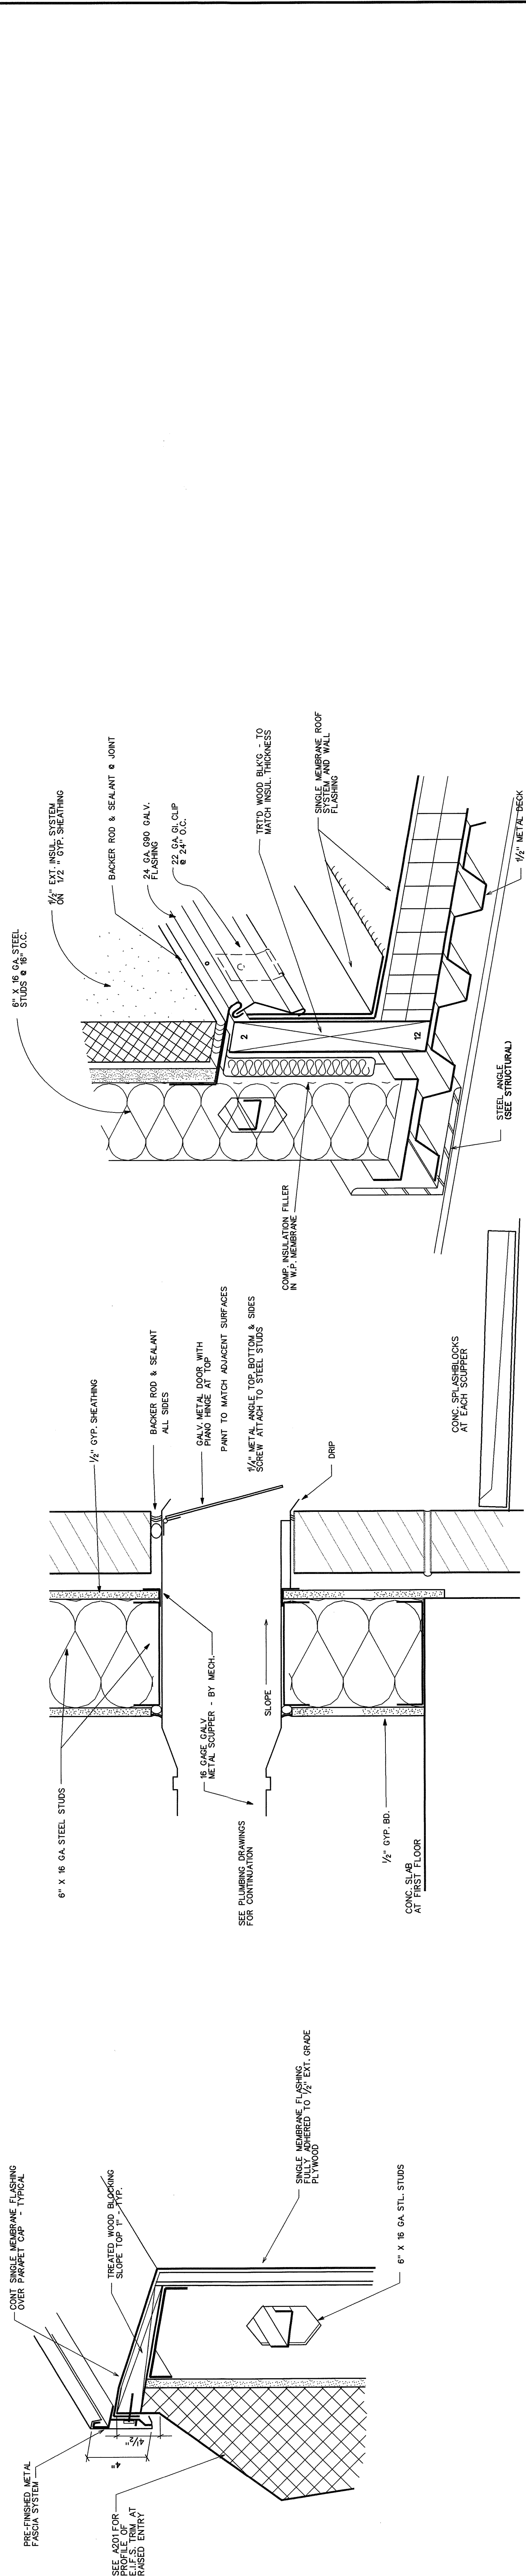


1 DETAIL @ PARAPET
A308 SCALE: NTS

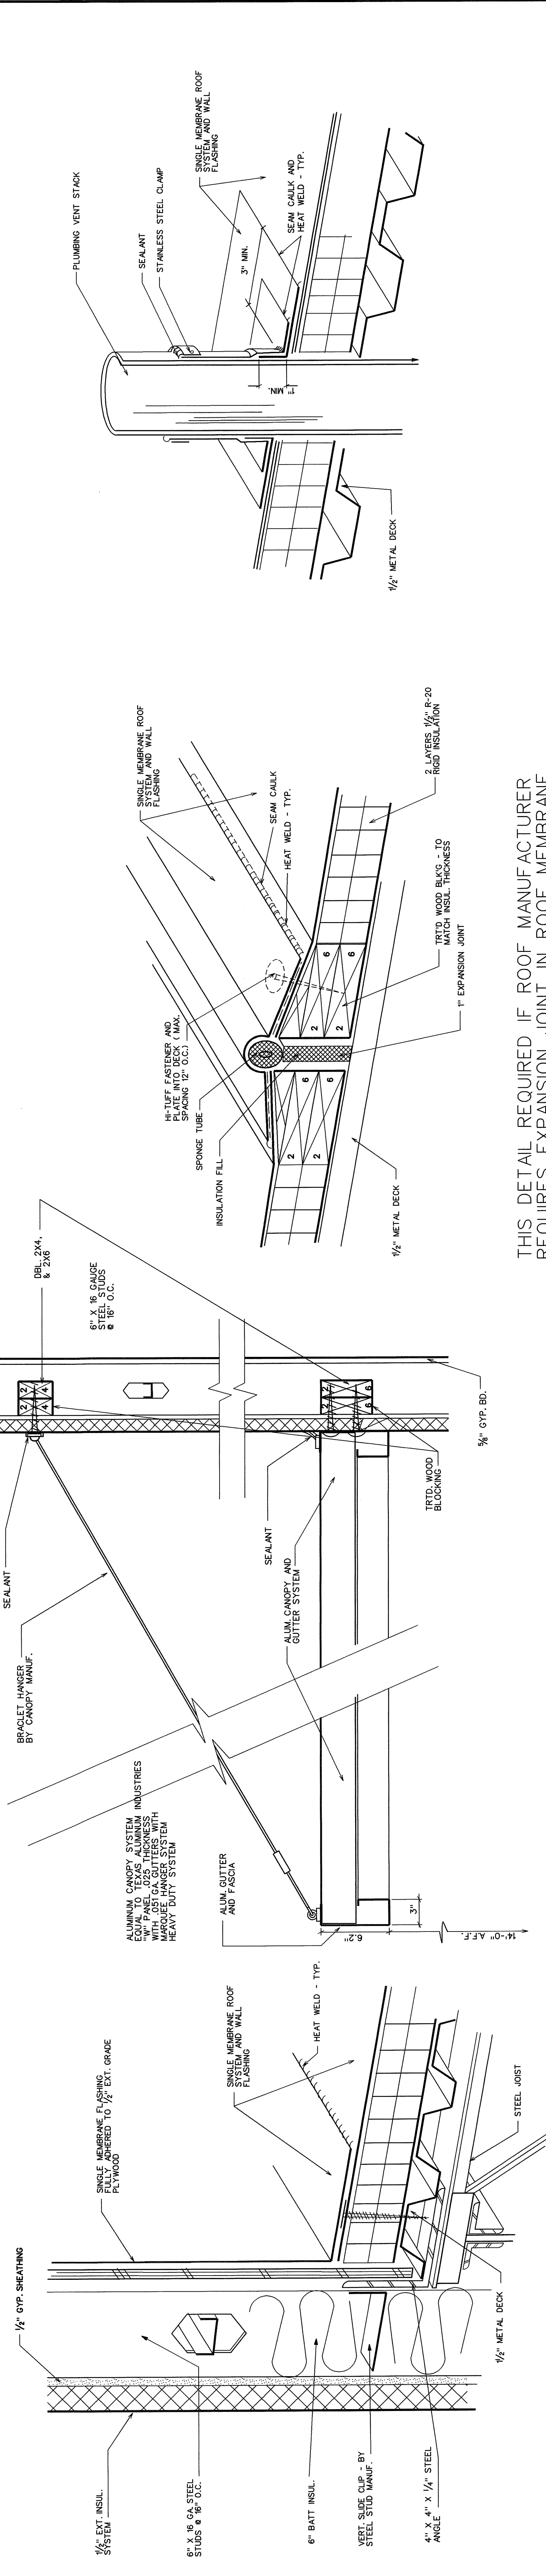


2 DETAIL AT SCUPPER SPOUTS
A308 SCALE: NTS

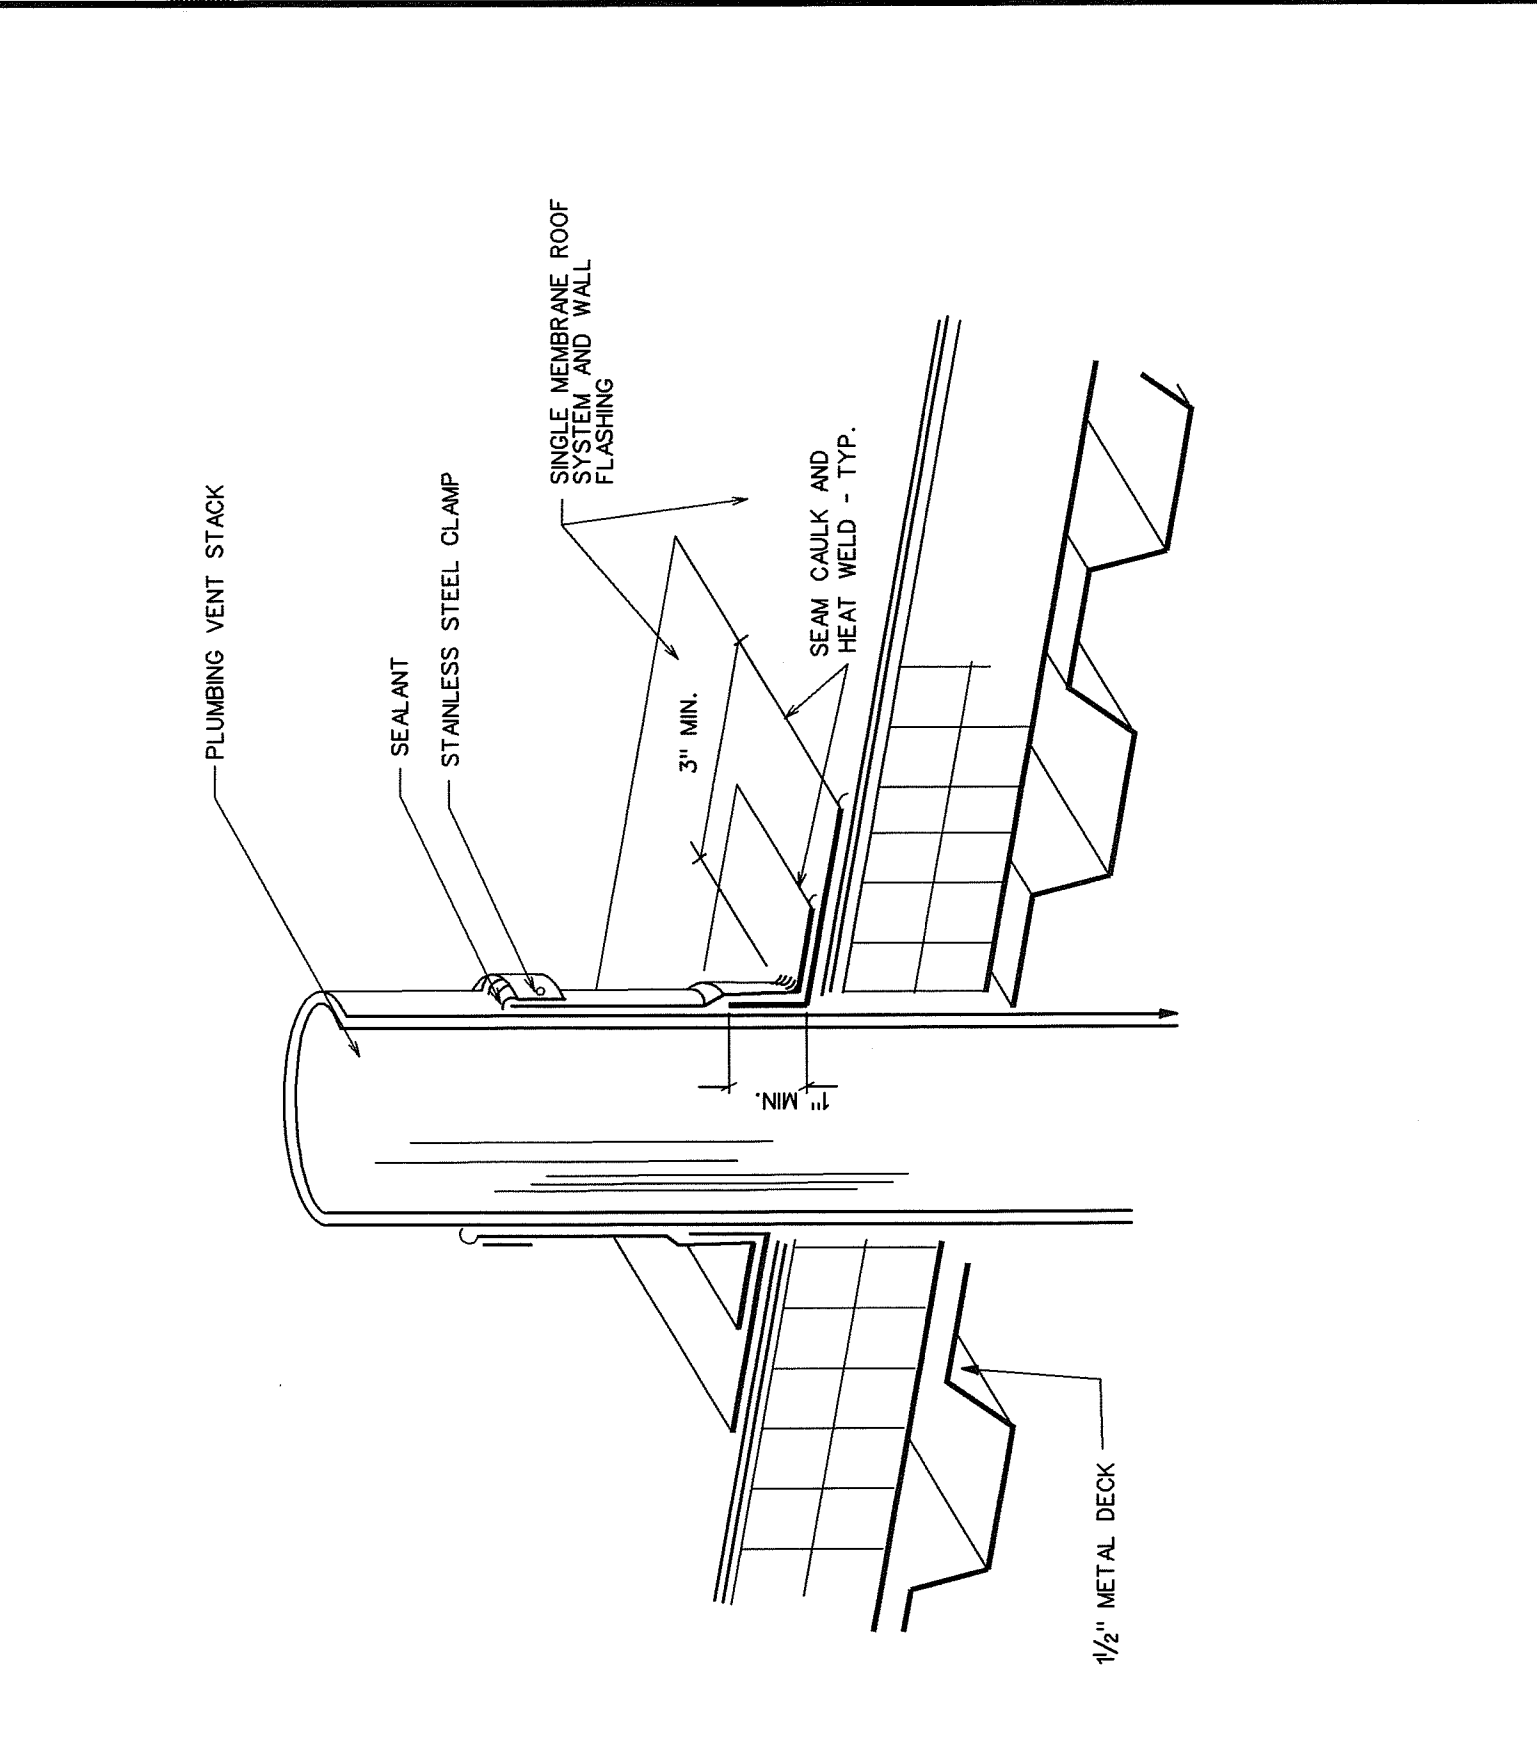


3 DETAIL @ WALL FLASHING
A308 SCALE: NTS

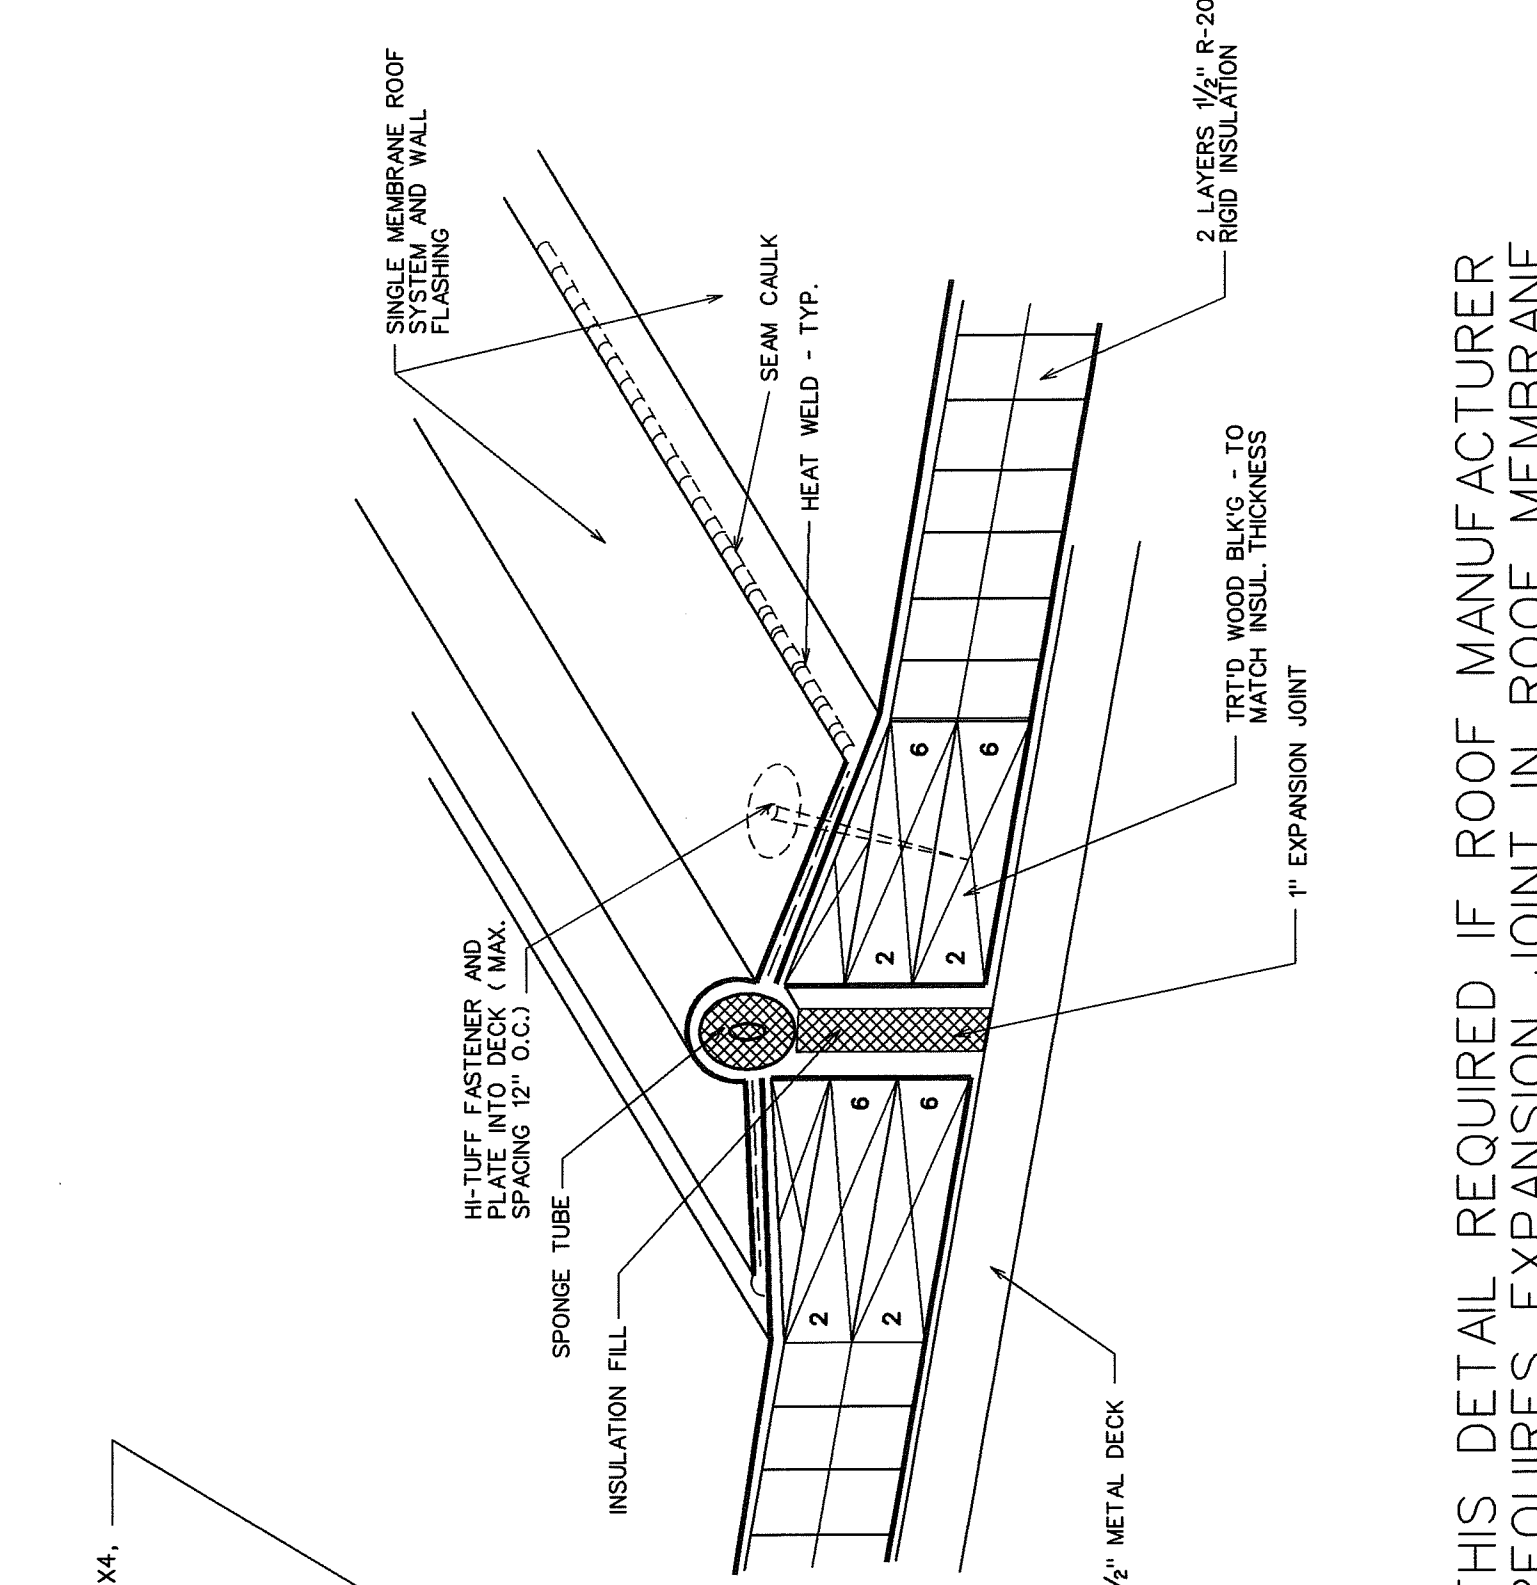


4 EXPANSION JOINT DETAIL
A308 SCALE: NTS

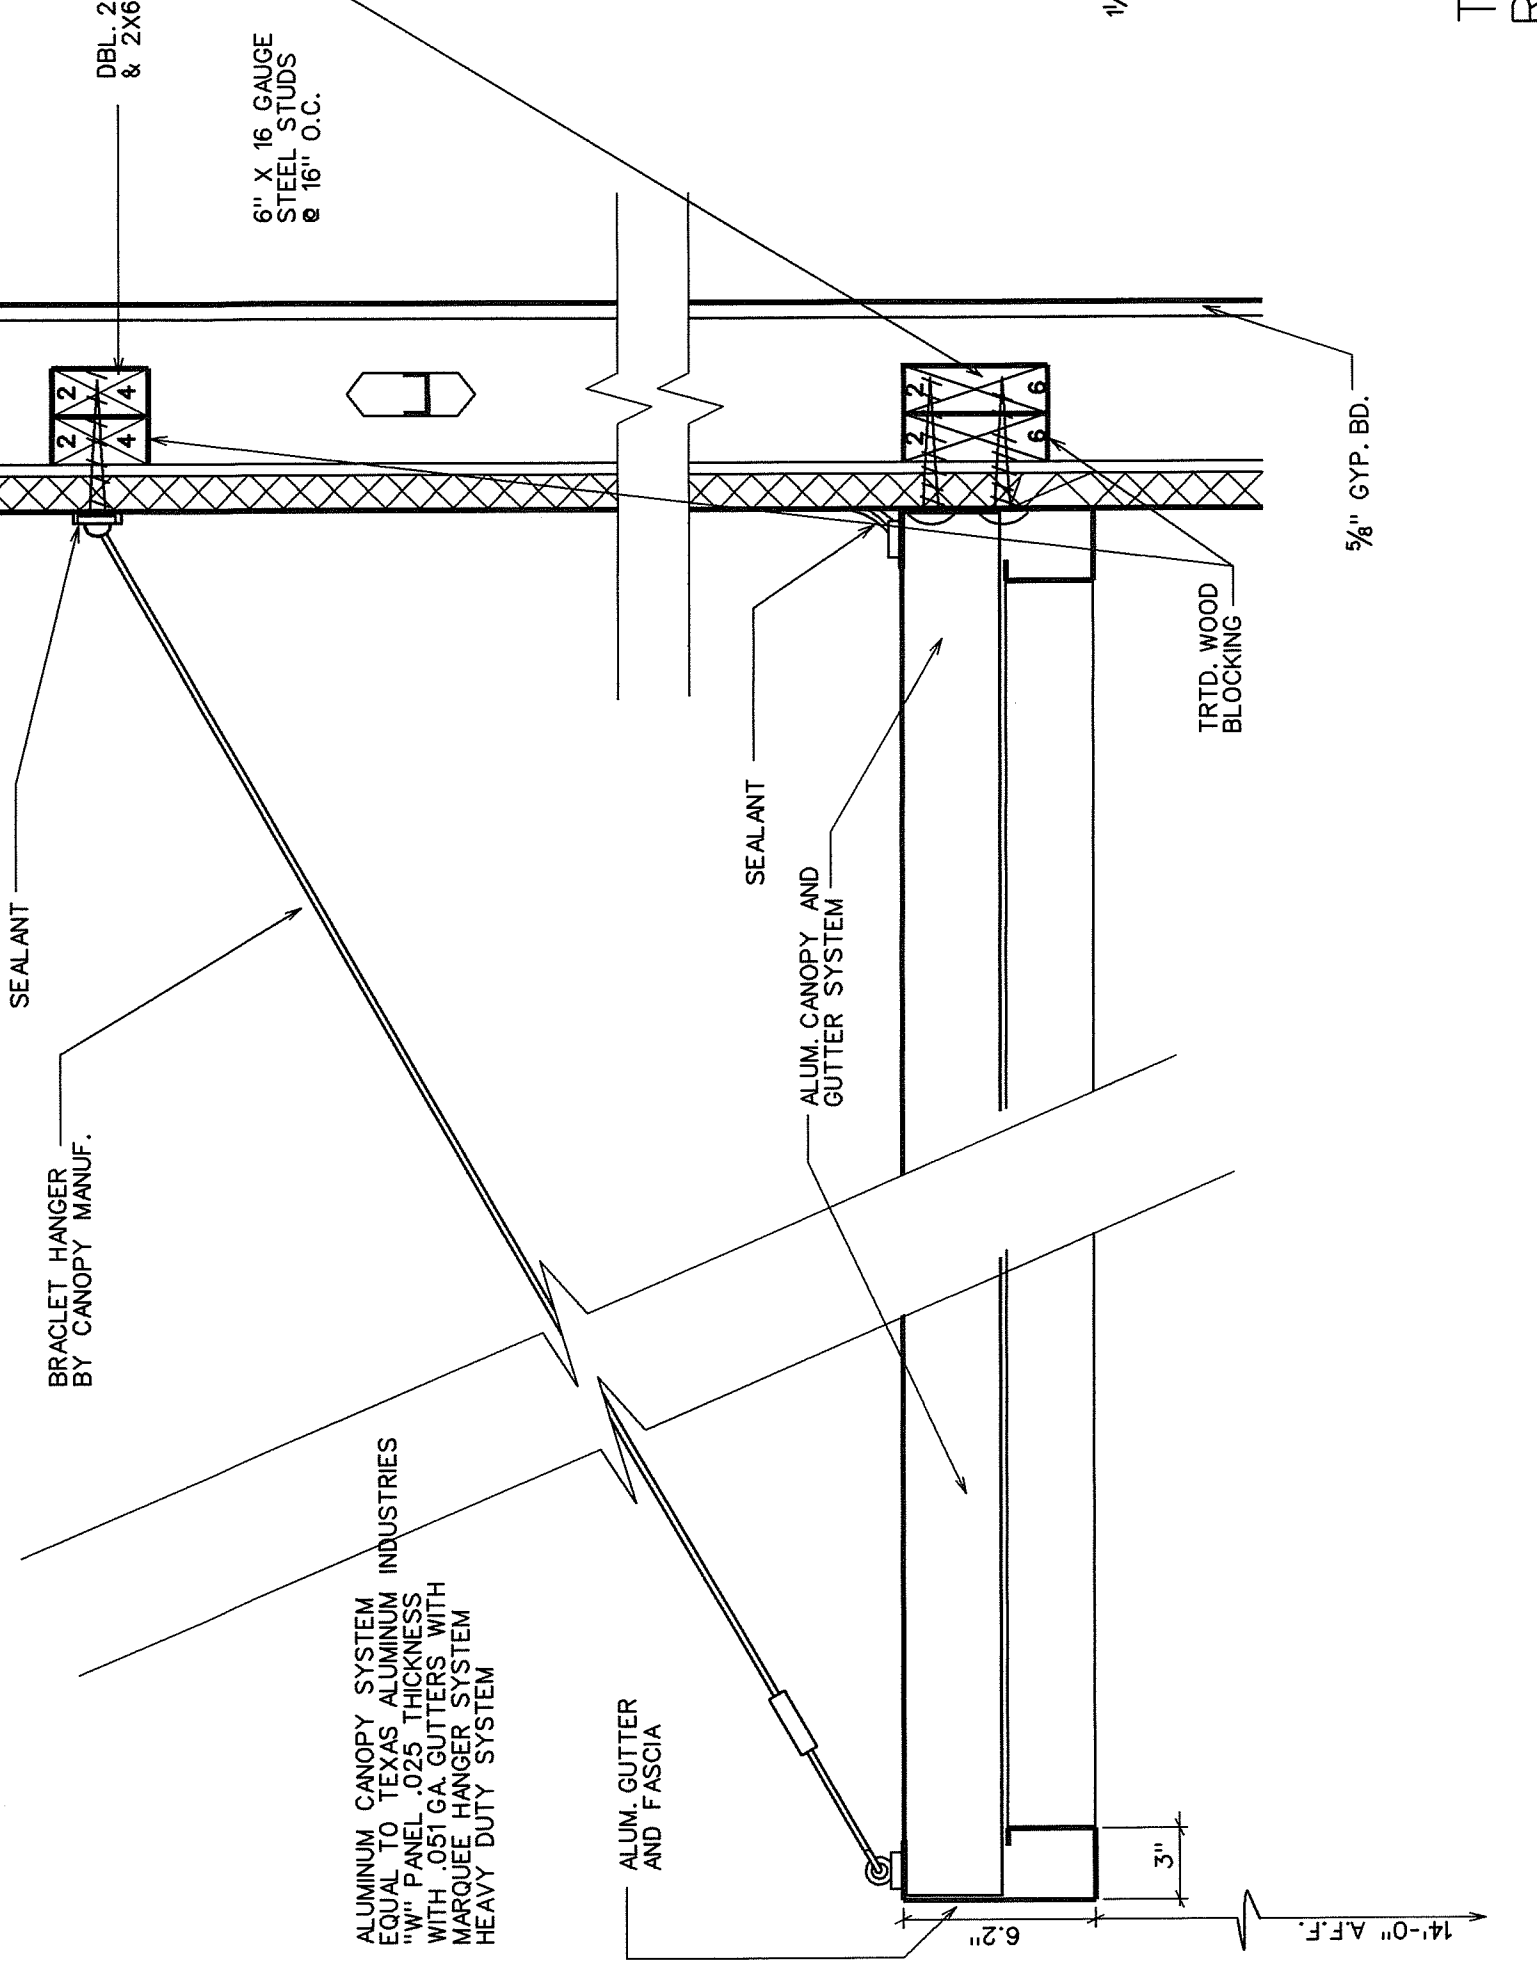


5 DETAIL @ DOCK CANOPY
A308 SCALE : 3 " = 1'-0"

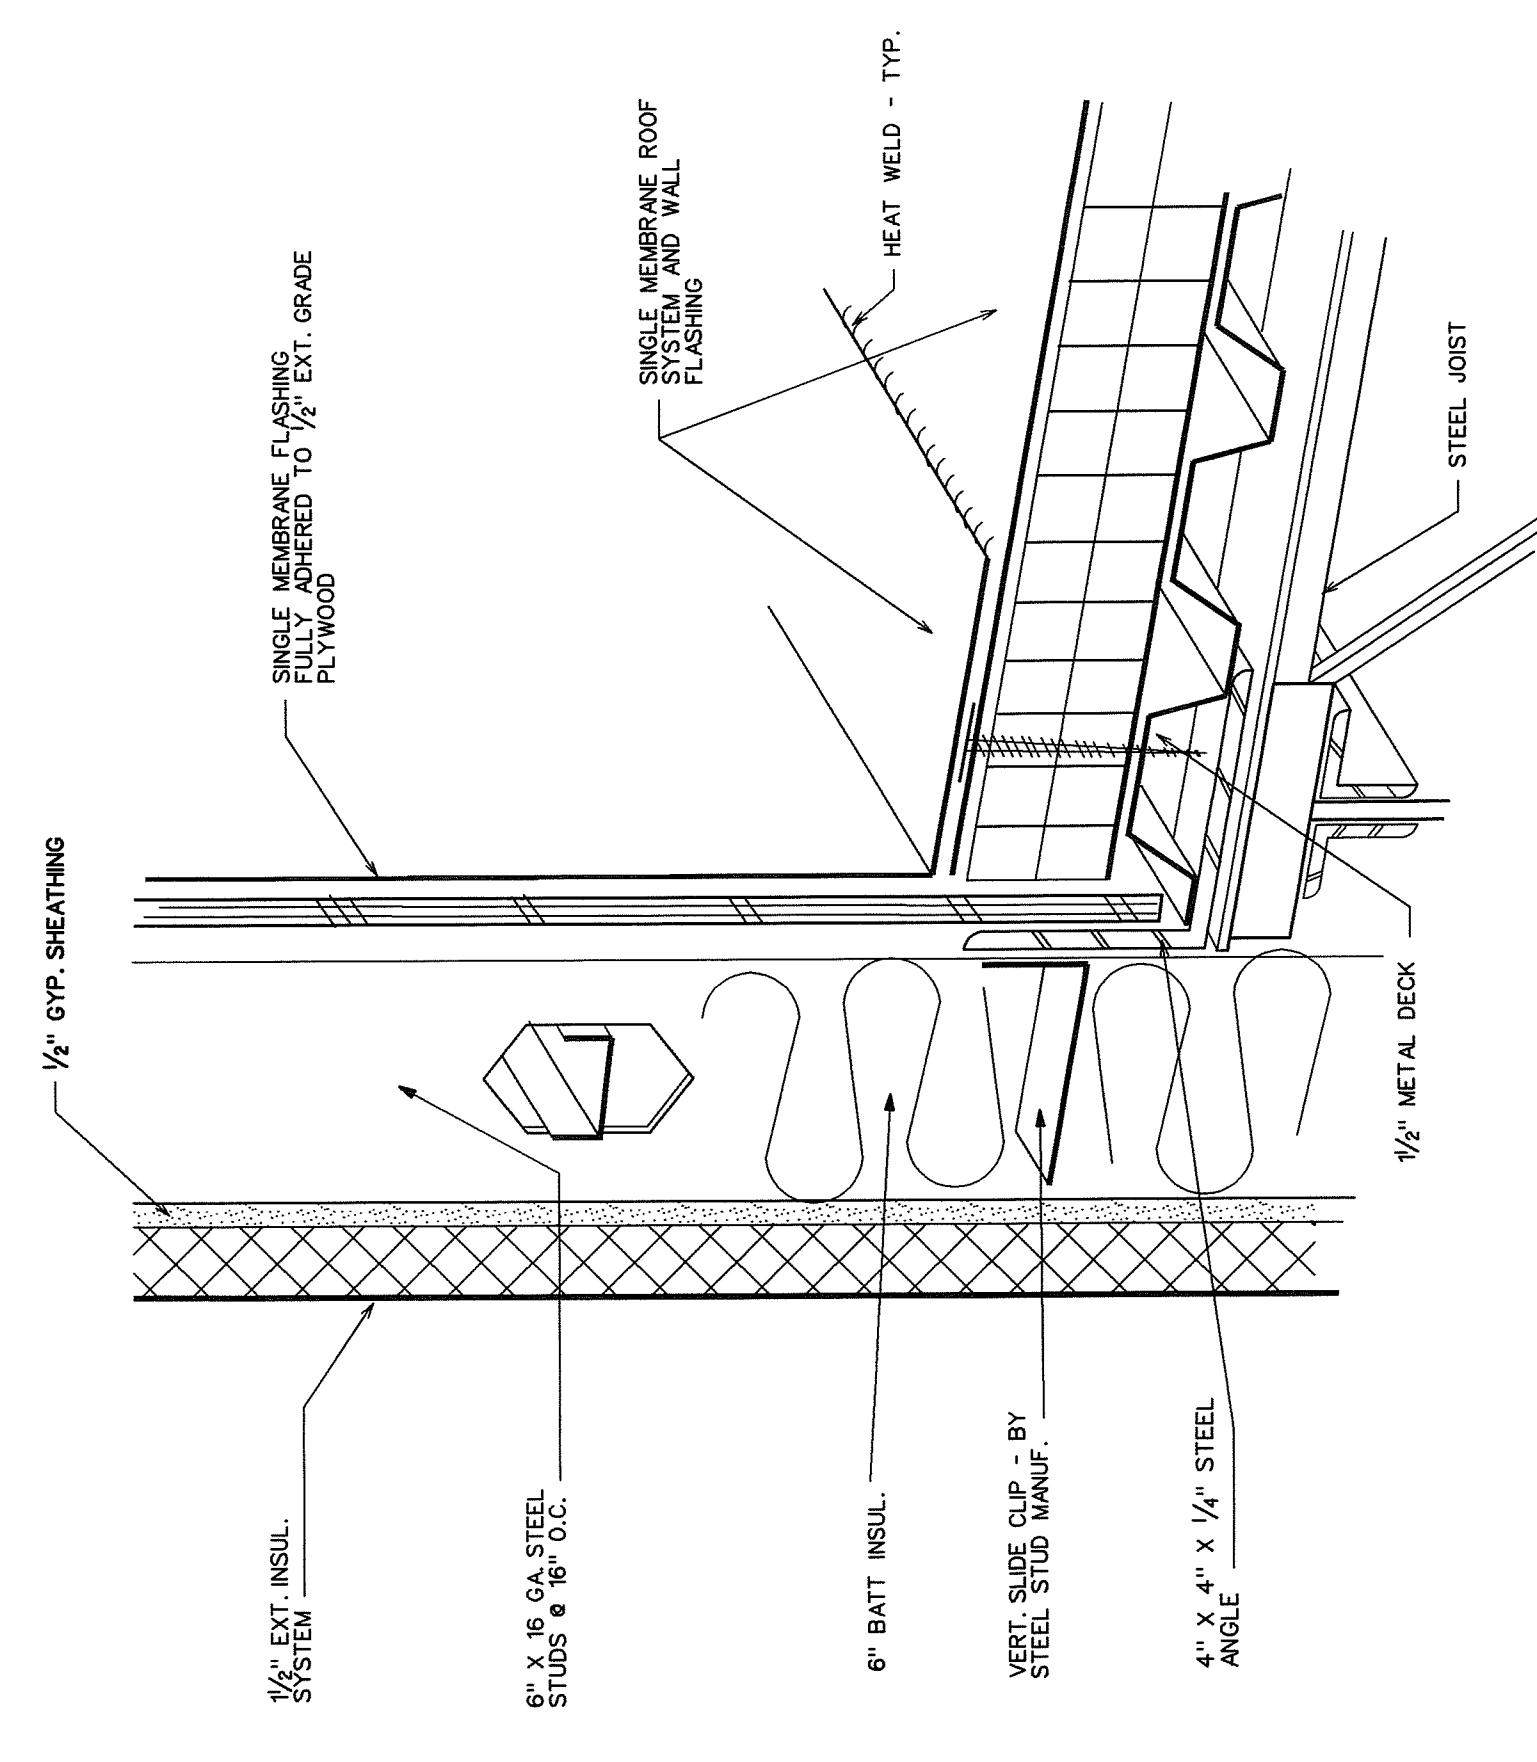

6 DETAIL ROOF TO WALL
A308 SCALE: NTS

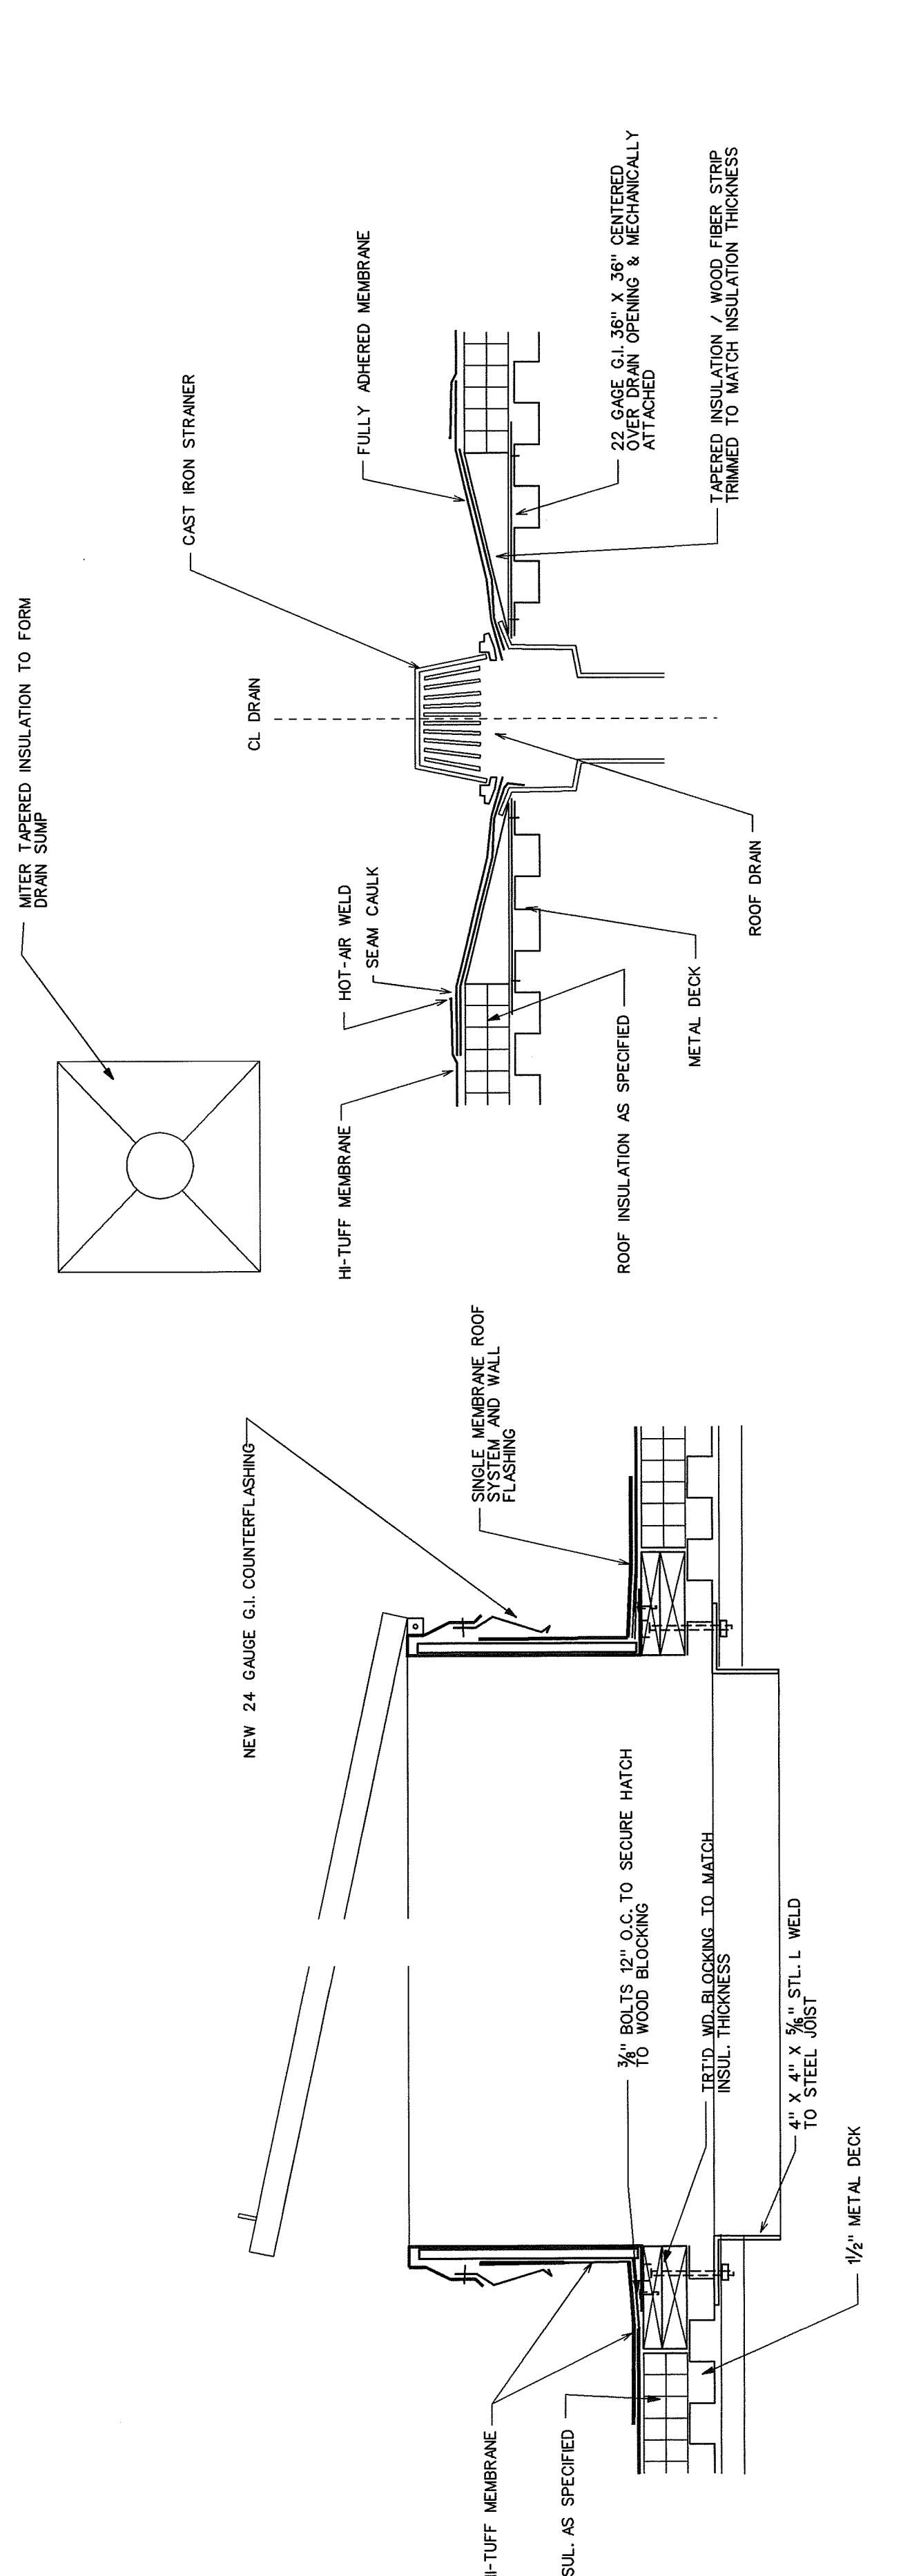

7 ROOF HATCH DETAIL
A308 SCALE : 1/2" = 1'-0"

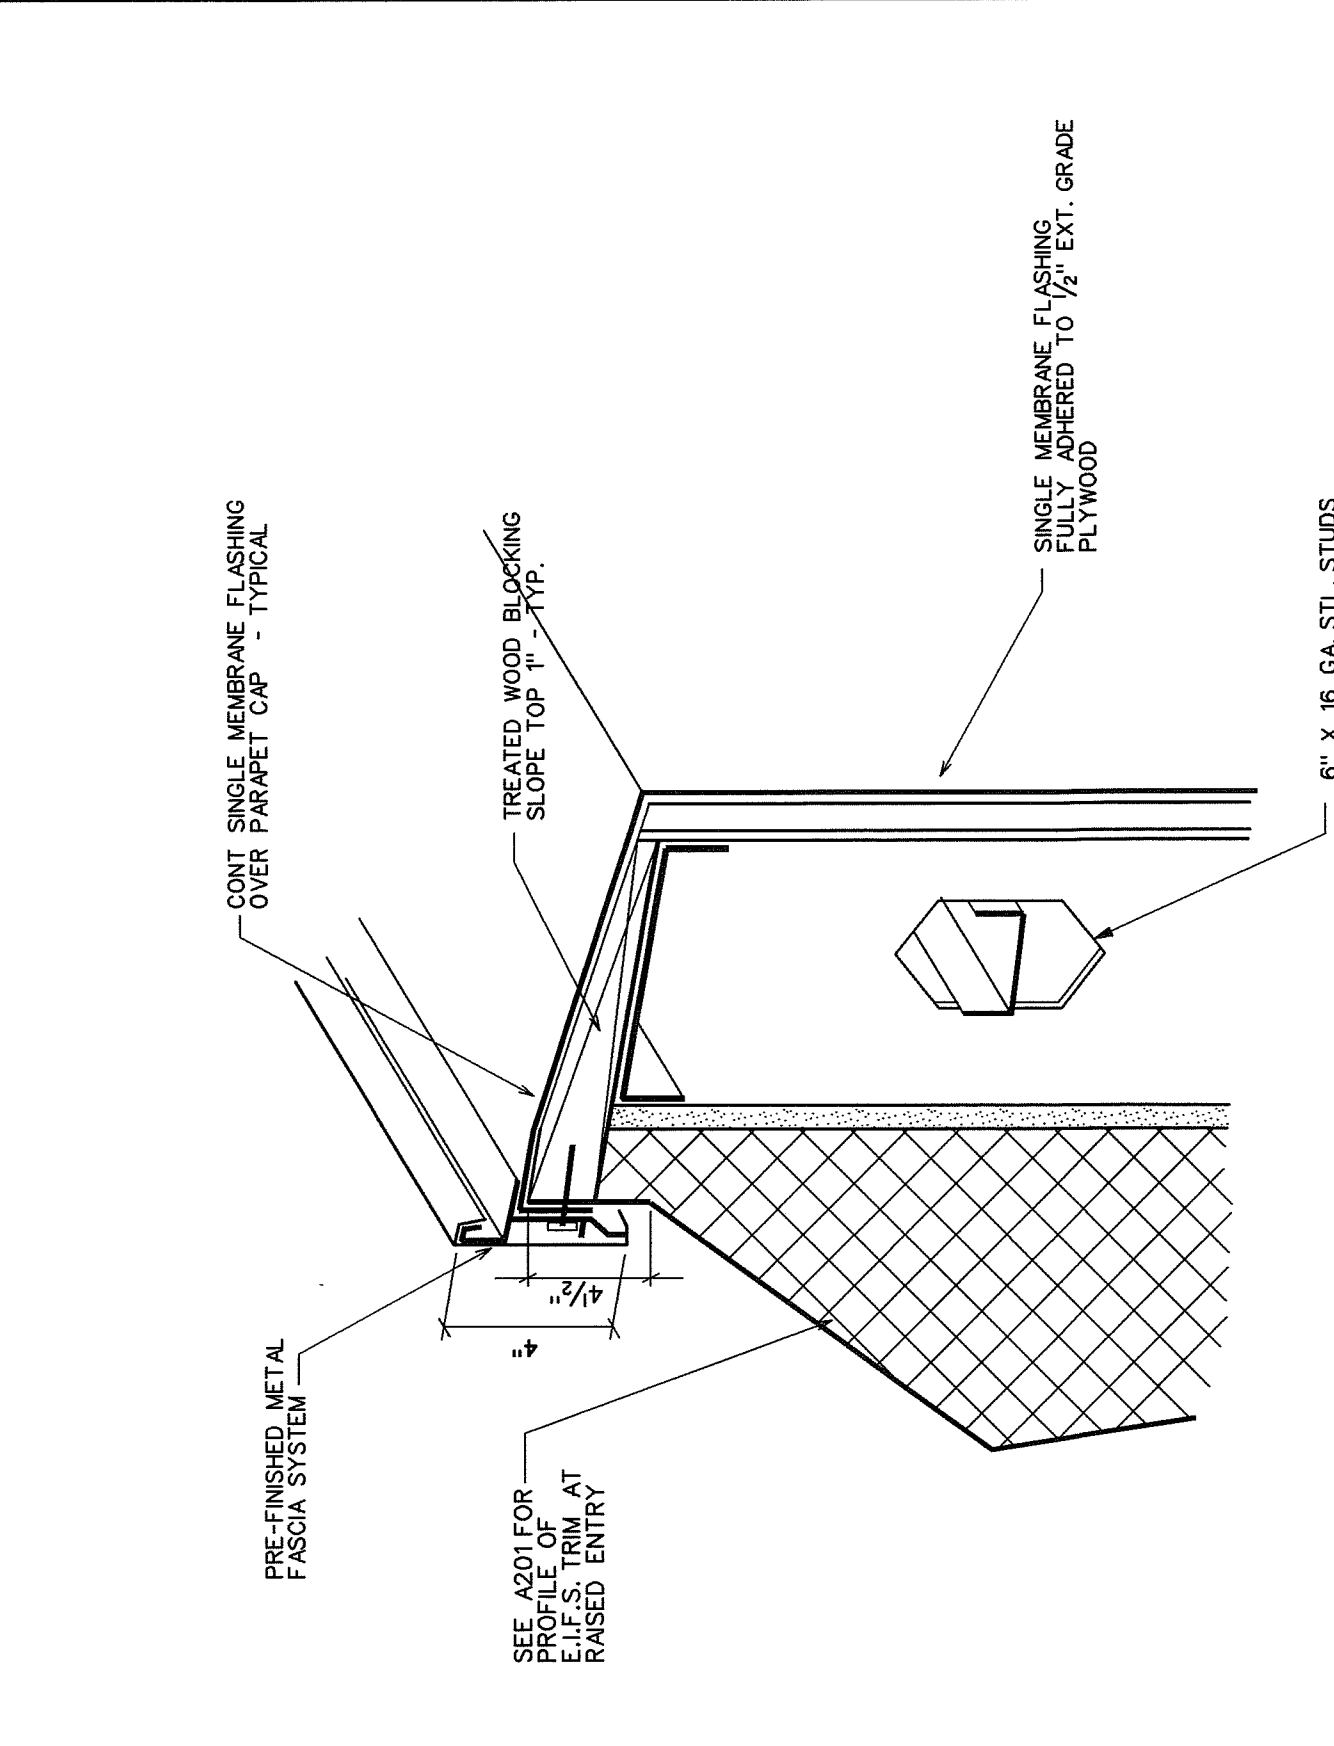

8 ROOF VENT DETAIL
A308 SCALE: NTS




9 DETAIL @ PARAPET CAP
A308 SCALE : 3" = 1'-0"


10 ROOF DRAIN DETAIL
A308 SCALE : 1/2" = 1'-0"

11 NOT USED
A308 NOT TO SCALE


12 DETAIL @ PARAPET CAP
A308 SCALE : 3" = 1'-0"

 

OTHER STAIRS SIMILAR - SEE FLOOR PLAN

 


OTHER STAIRS SIMILAR - SEE FLOOR PLAN

 


SCALE : 1 1/2" = 1'-0"

SCALE : 1 1/2" = 1'-0"

 

NOT TO SCALE

SCALE : 1 1/2" = 1'-0"

 


SCALE : 1/2" = 1'-0"




SCALE : 1/2" = 1'-0"

ESCALATOR PLAN & DETAILS

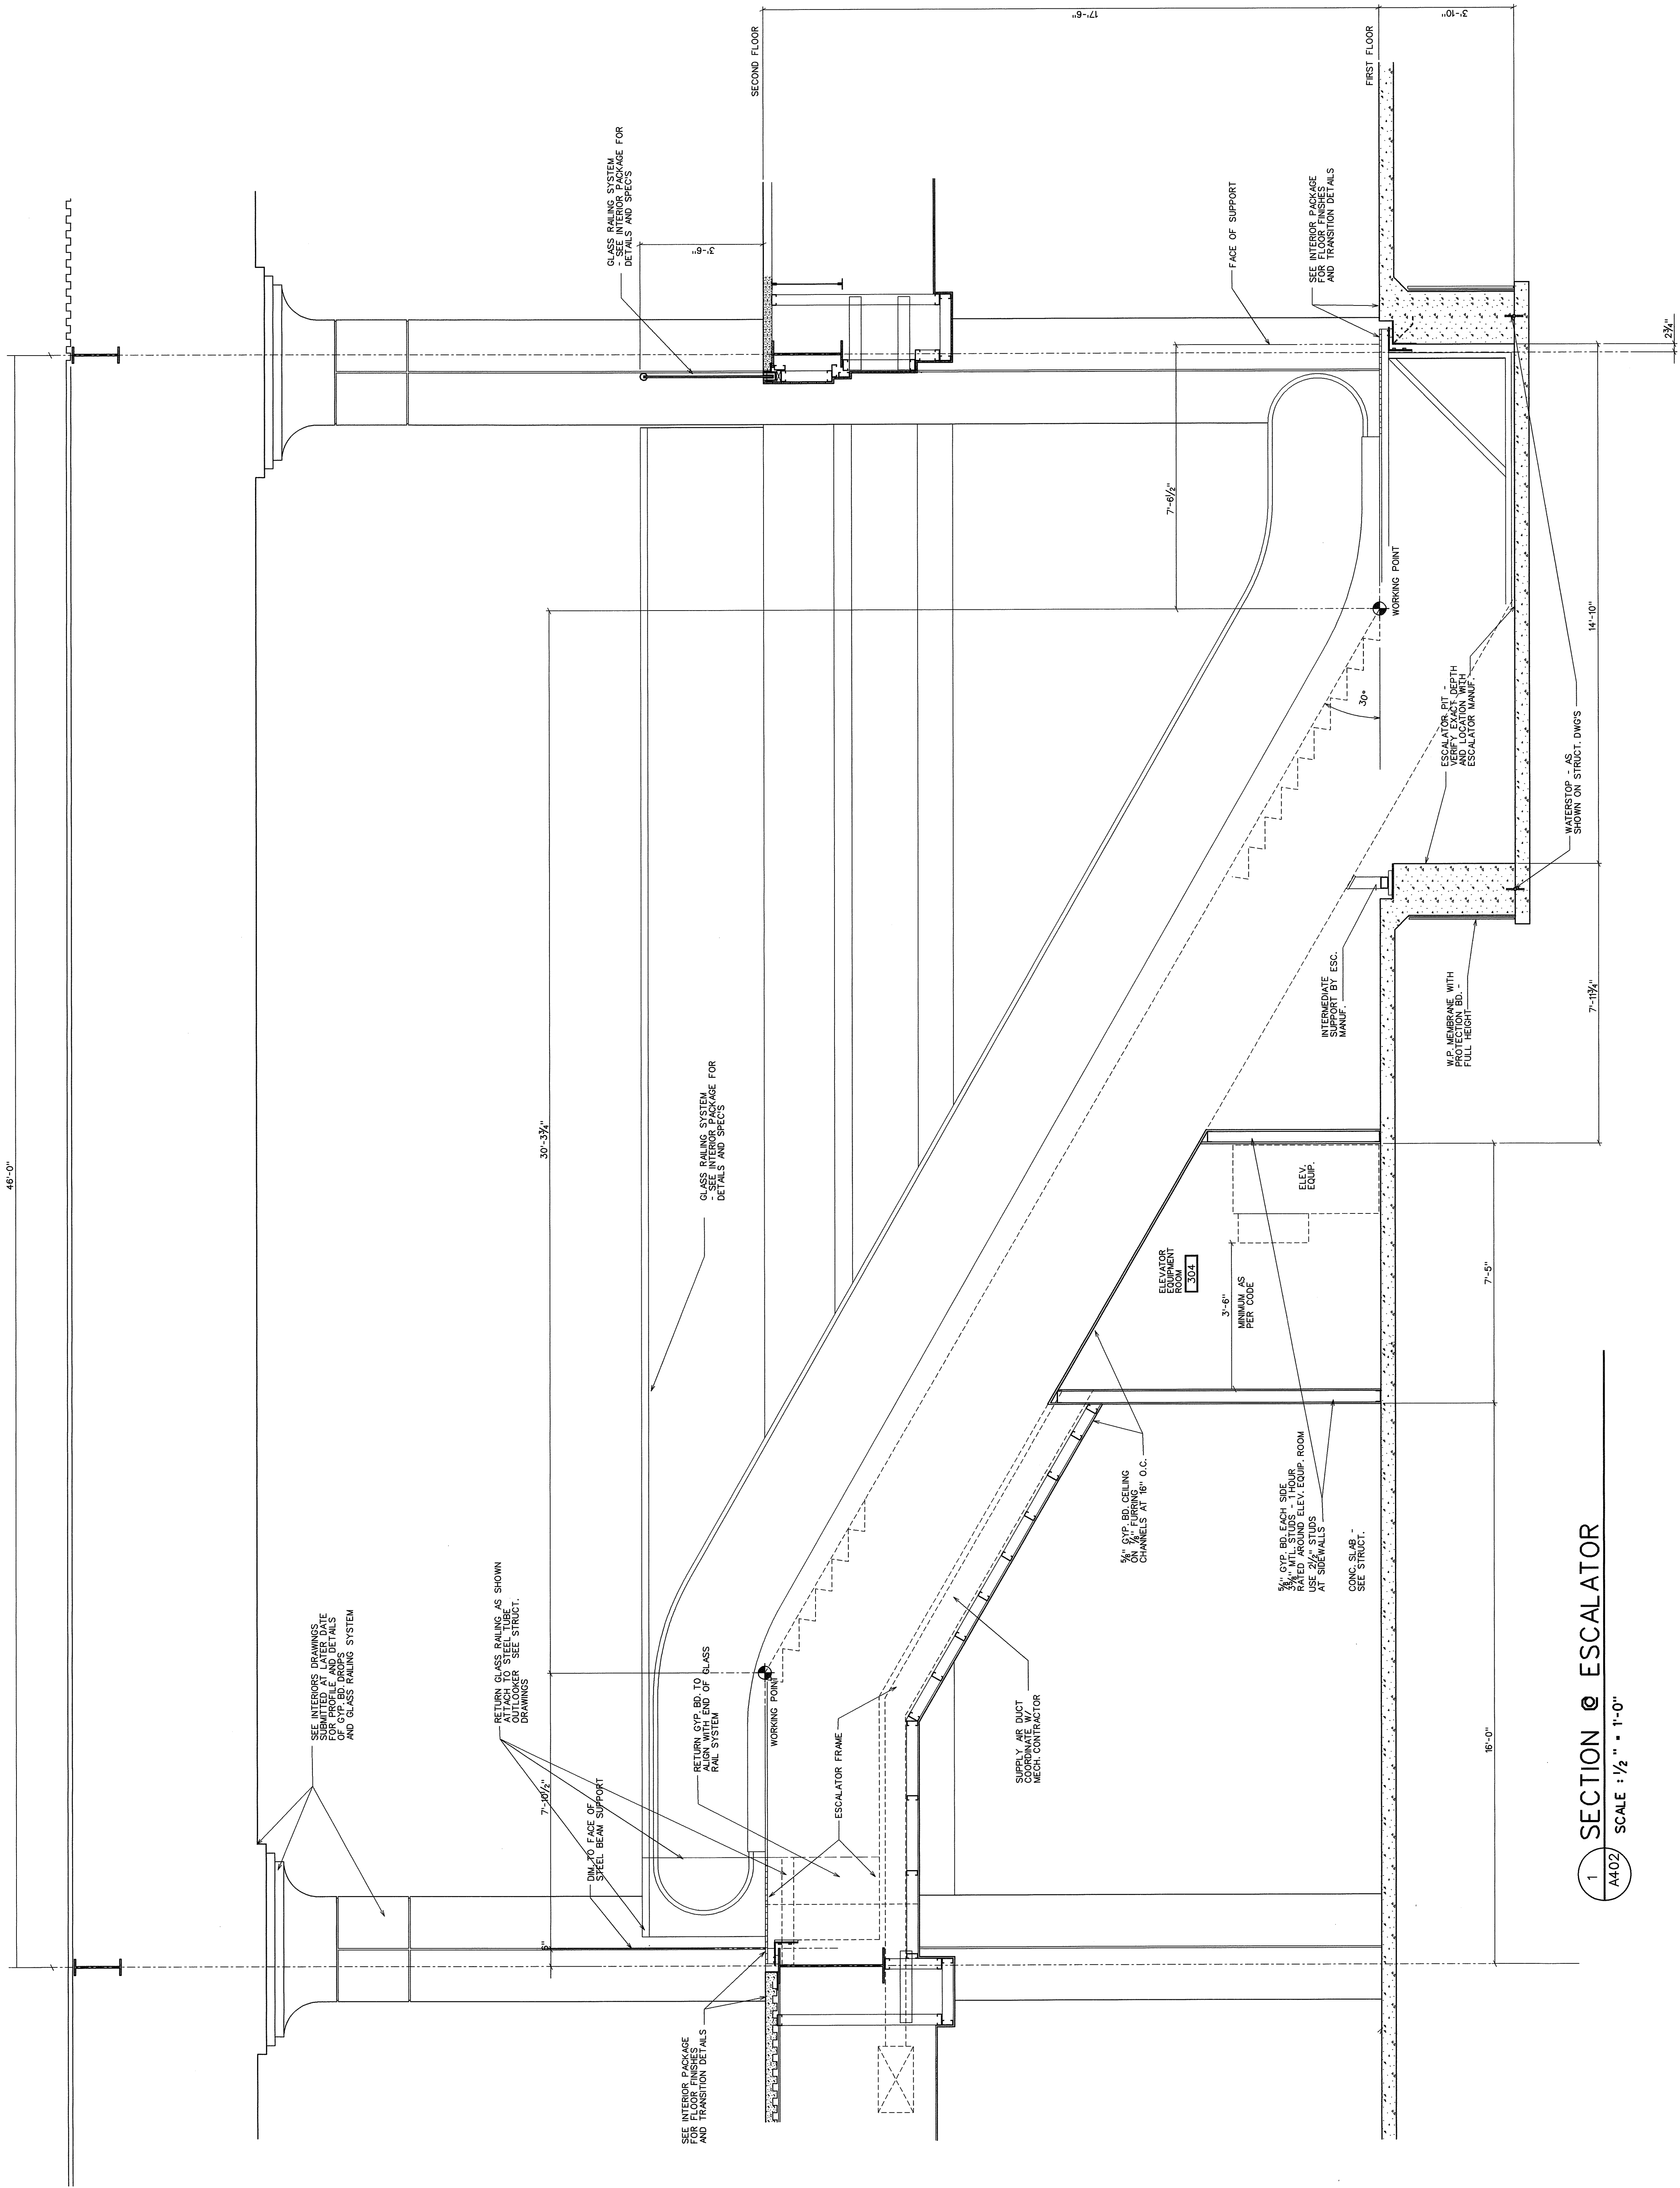


1 SECTION @ ESCALATOR
A402 SCALE : 1/2" = 1'-0"

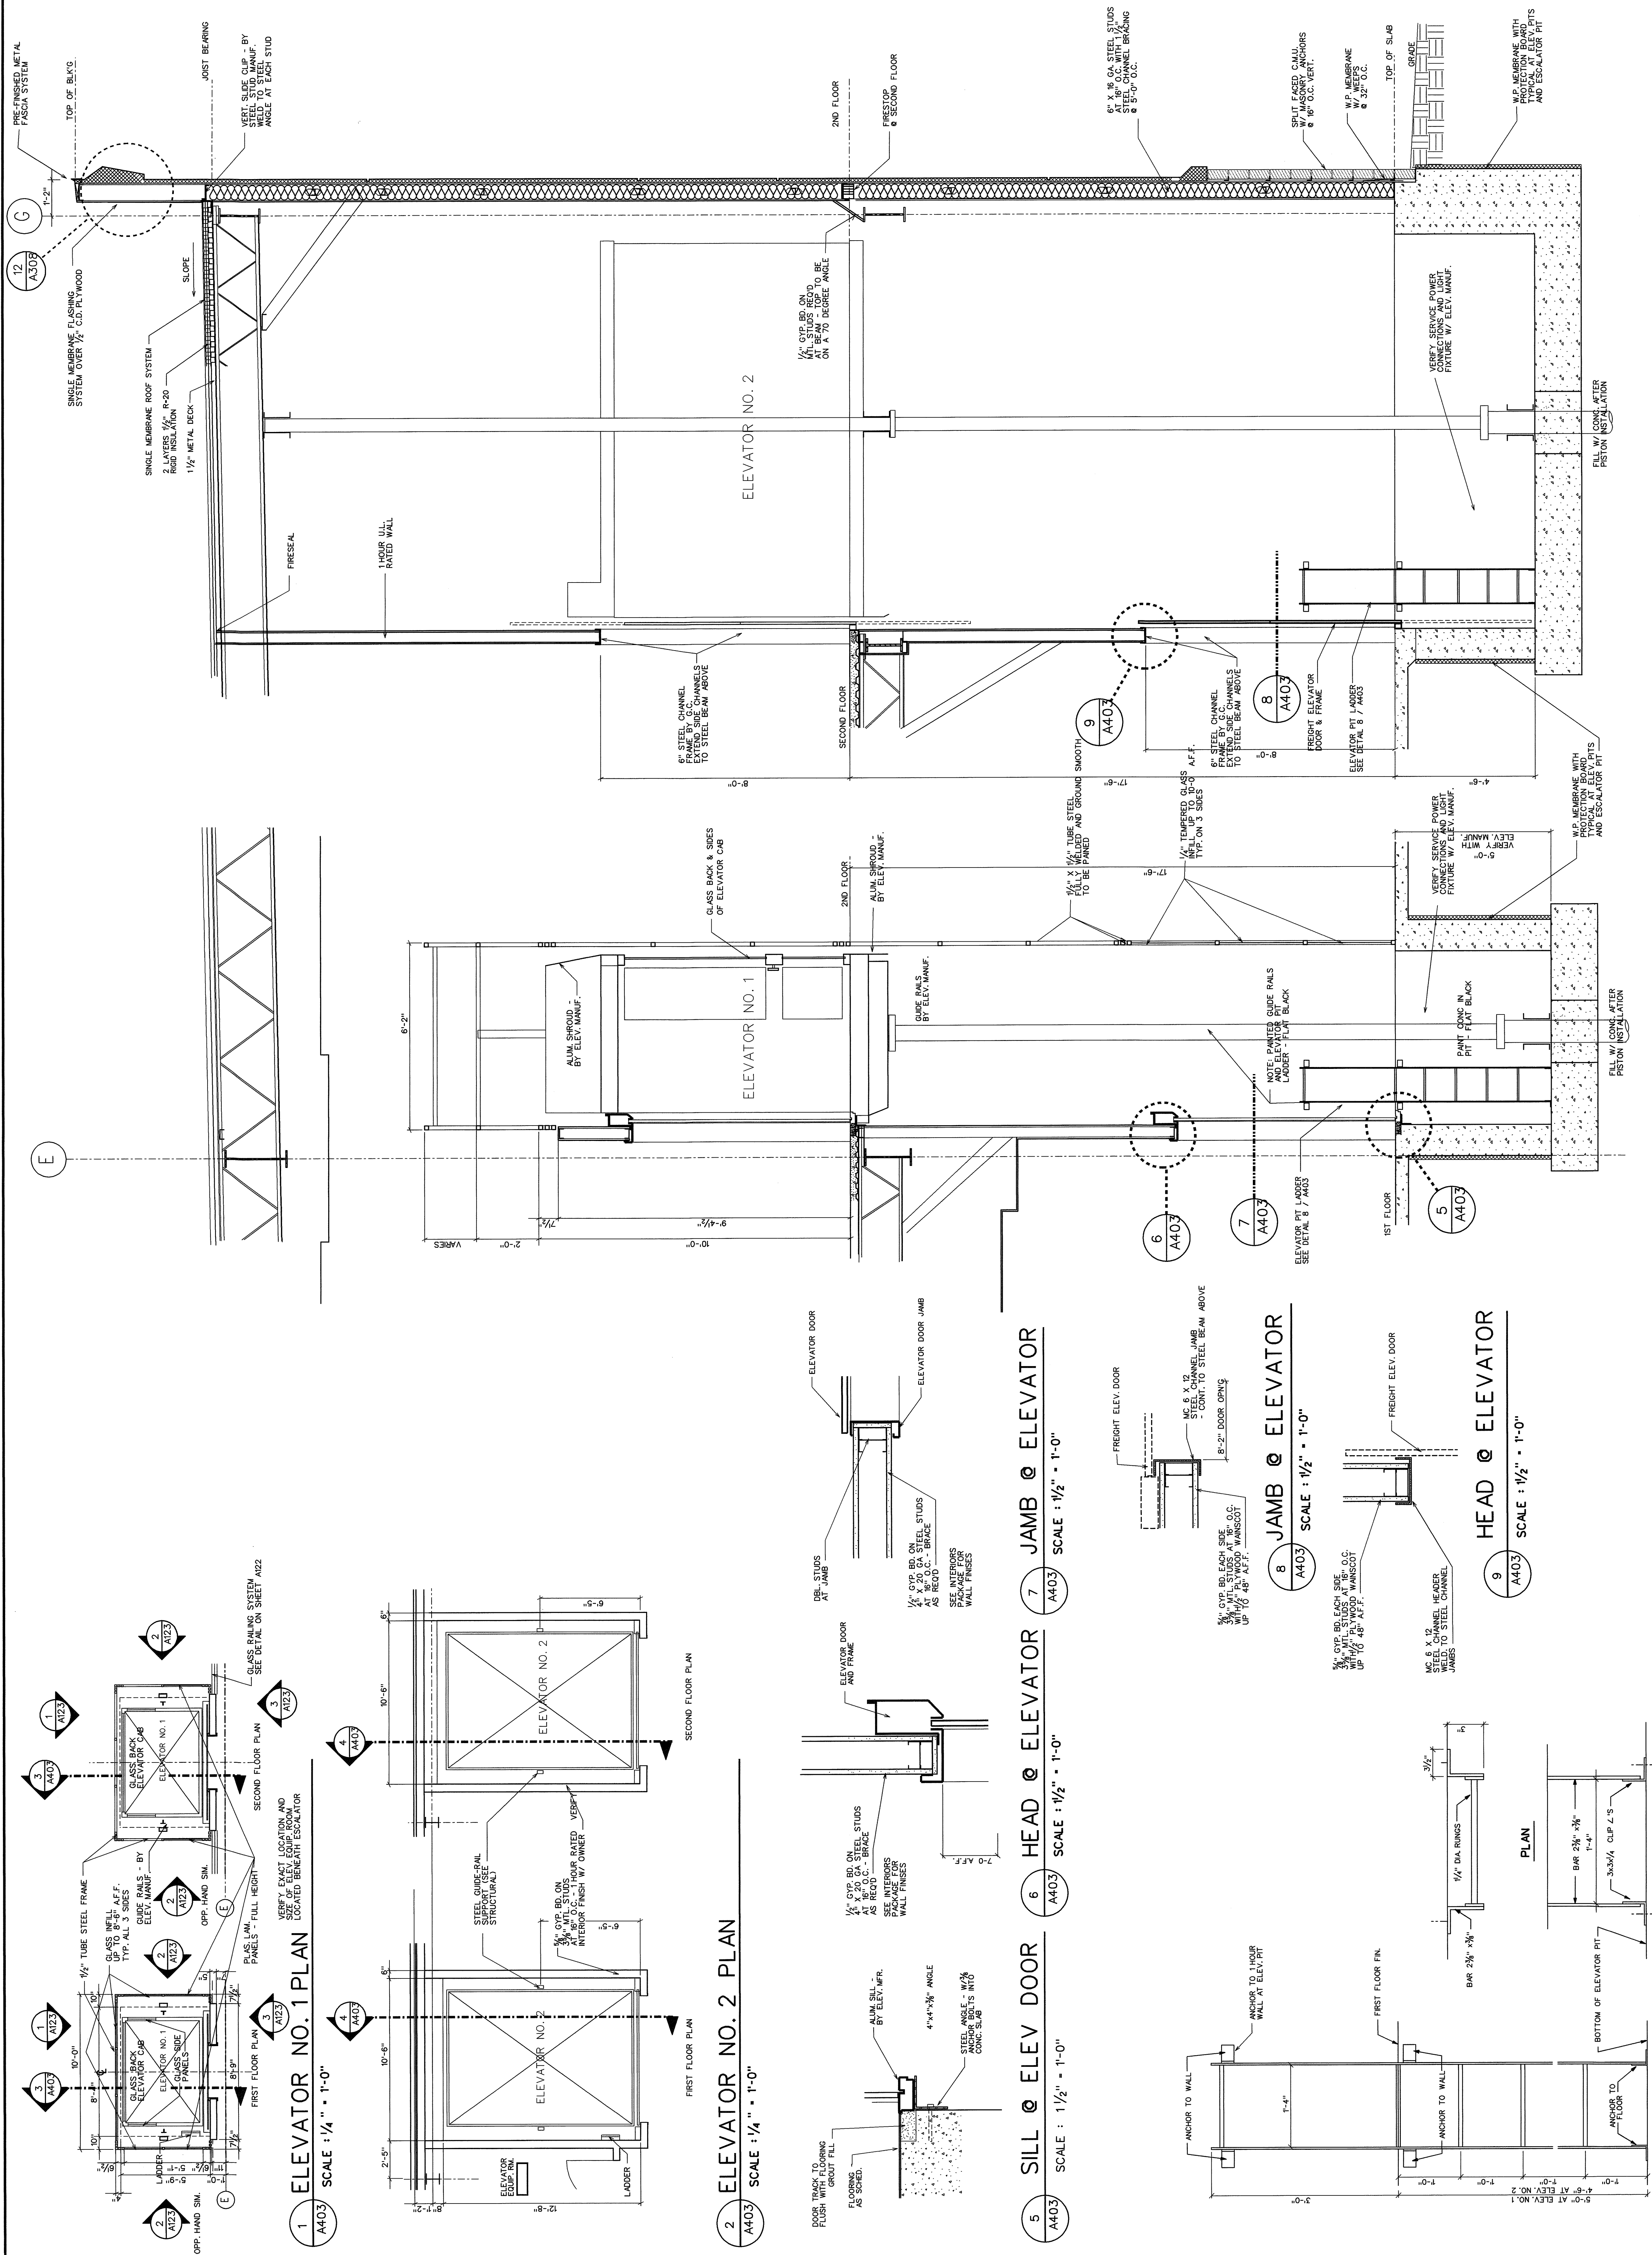

ELEVATOR PIT
LADDER DETAIL


SECTION @ ELEVATOR NO. 1

SECTION @ ELEVATOR NO. 2

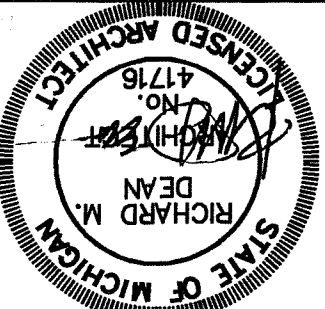


ENLARGED STAIR PLAN & SECTION


4 STAIR SECTION
A404 SCALE : 1/2" = 1'-0"

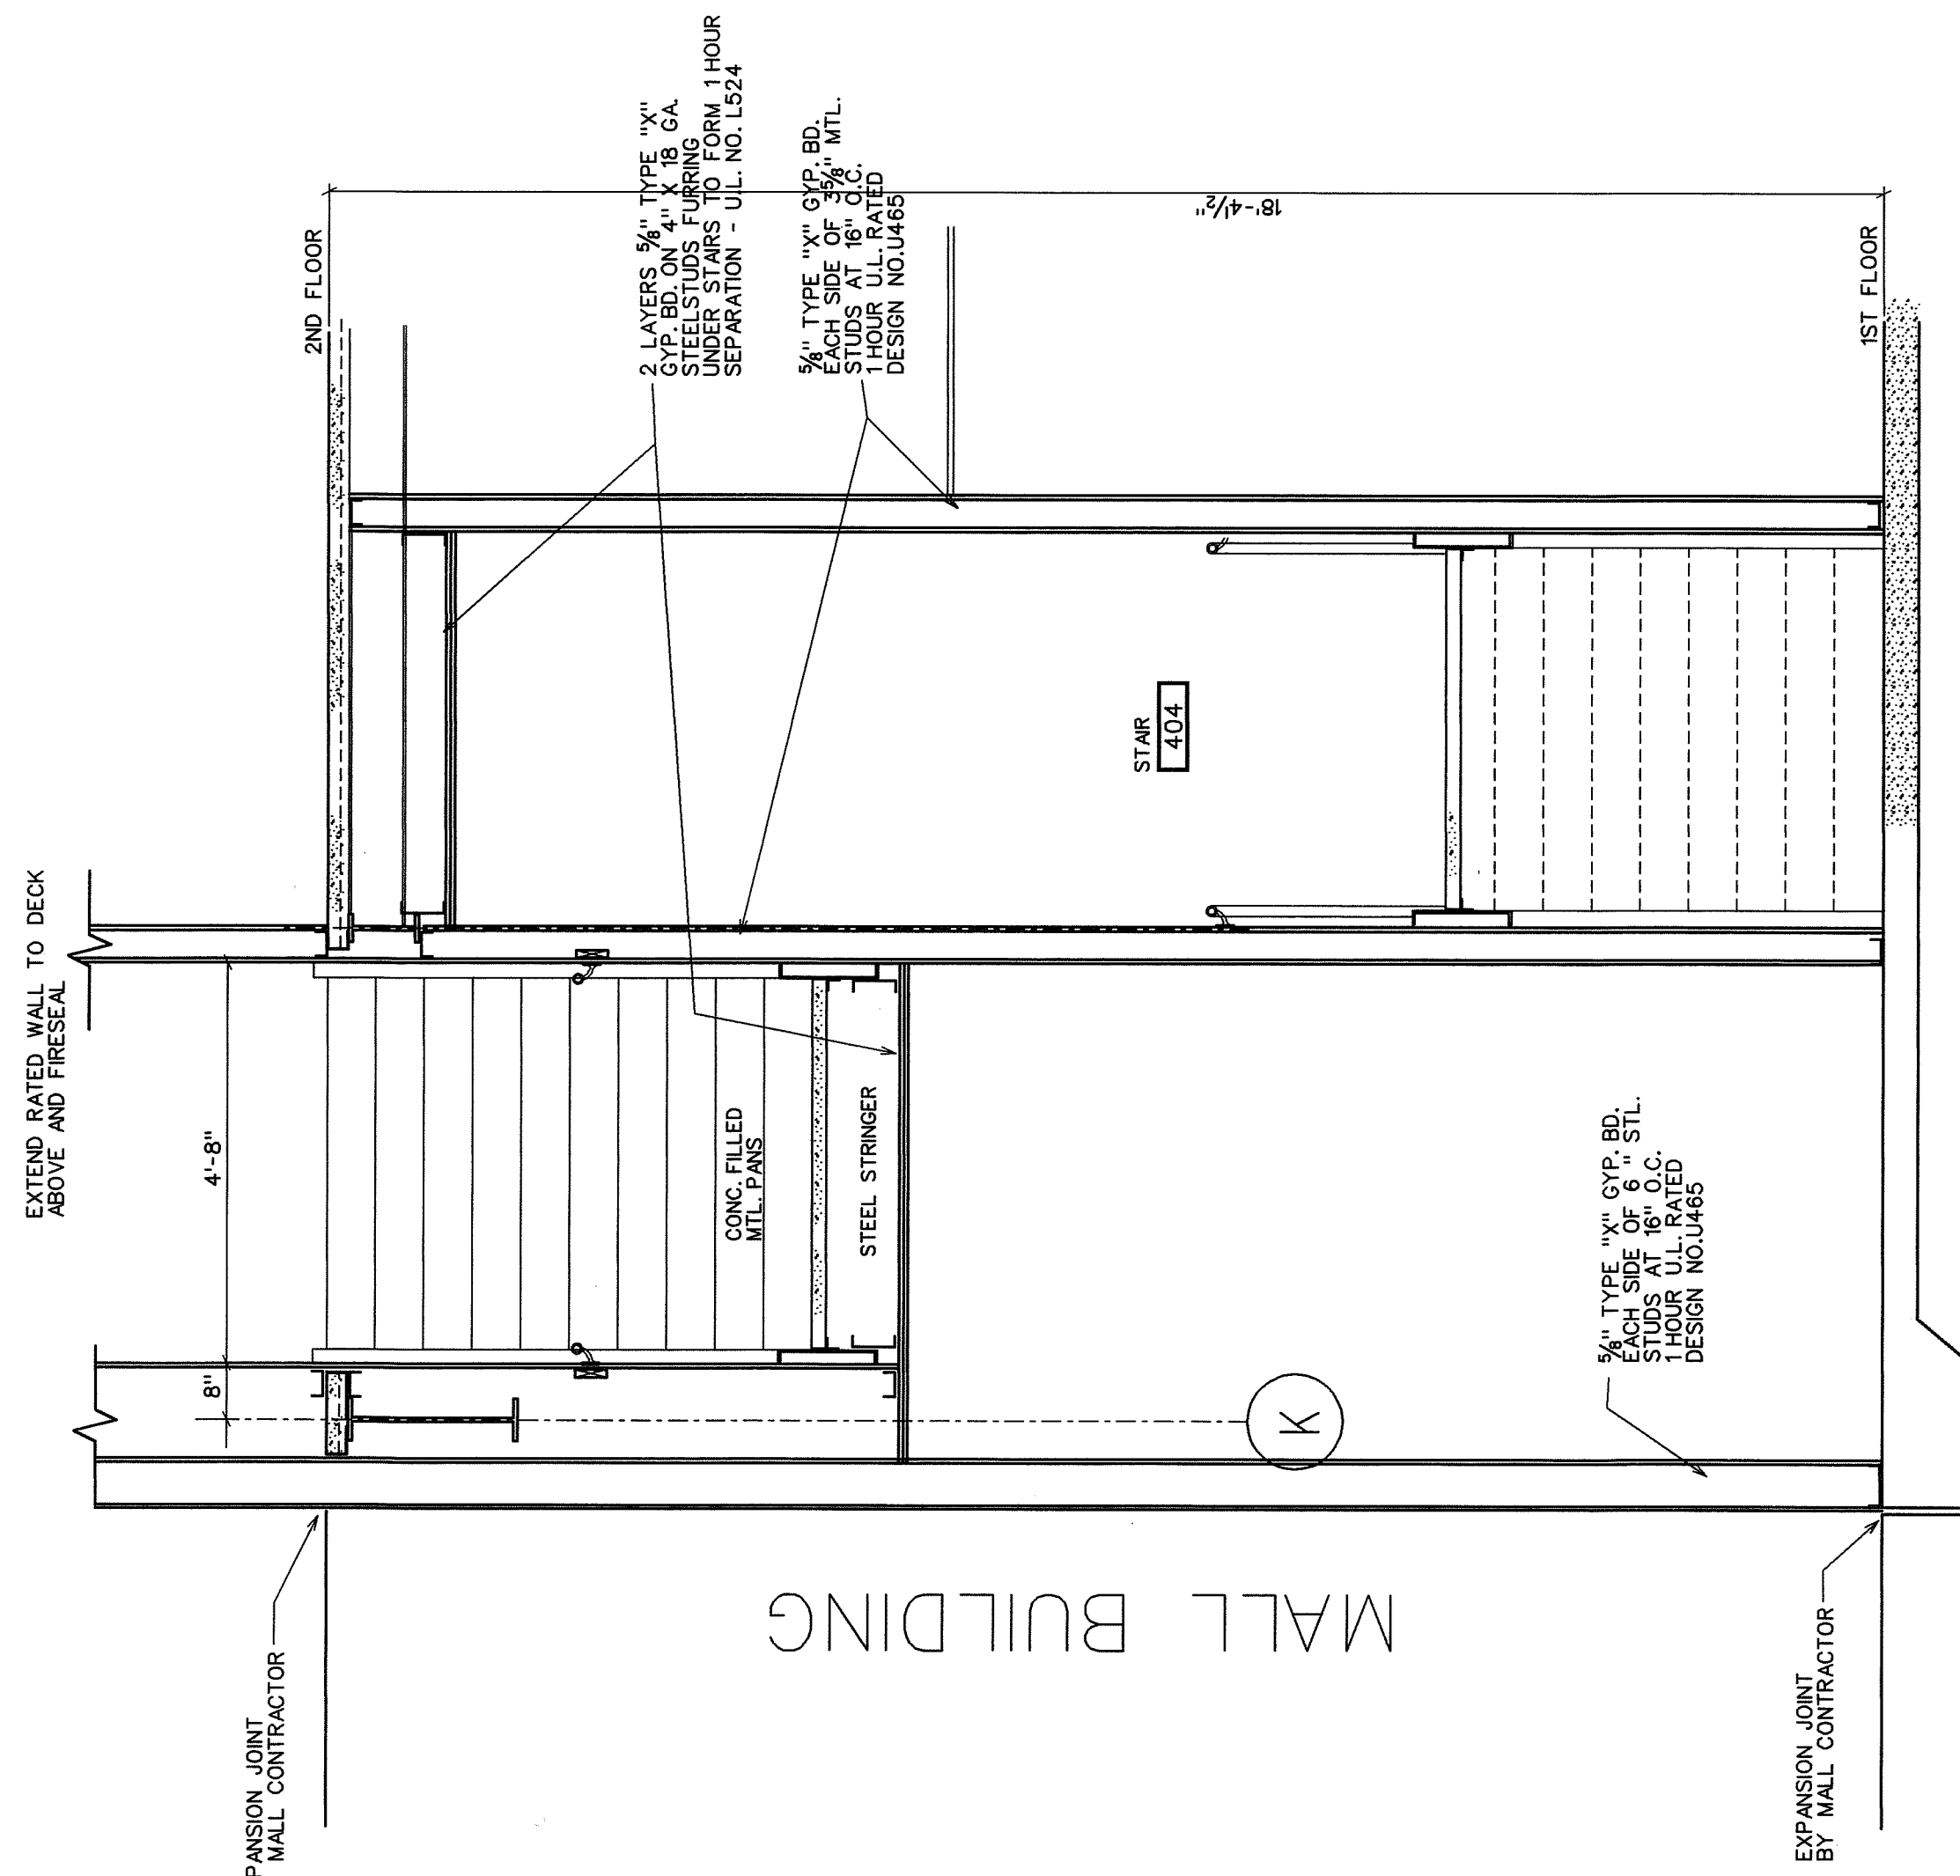


2 SECOND FLOOR PLAN
A404 SCALE : 1/4" = 1'-0"

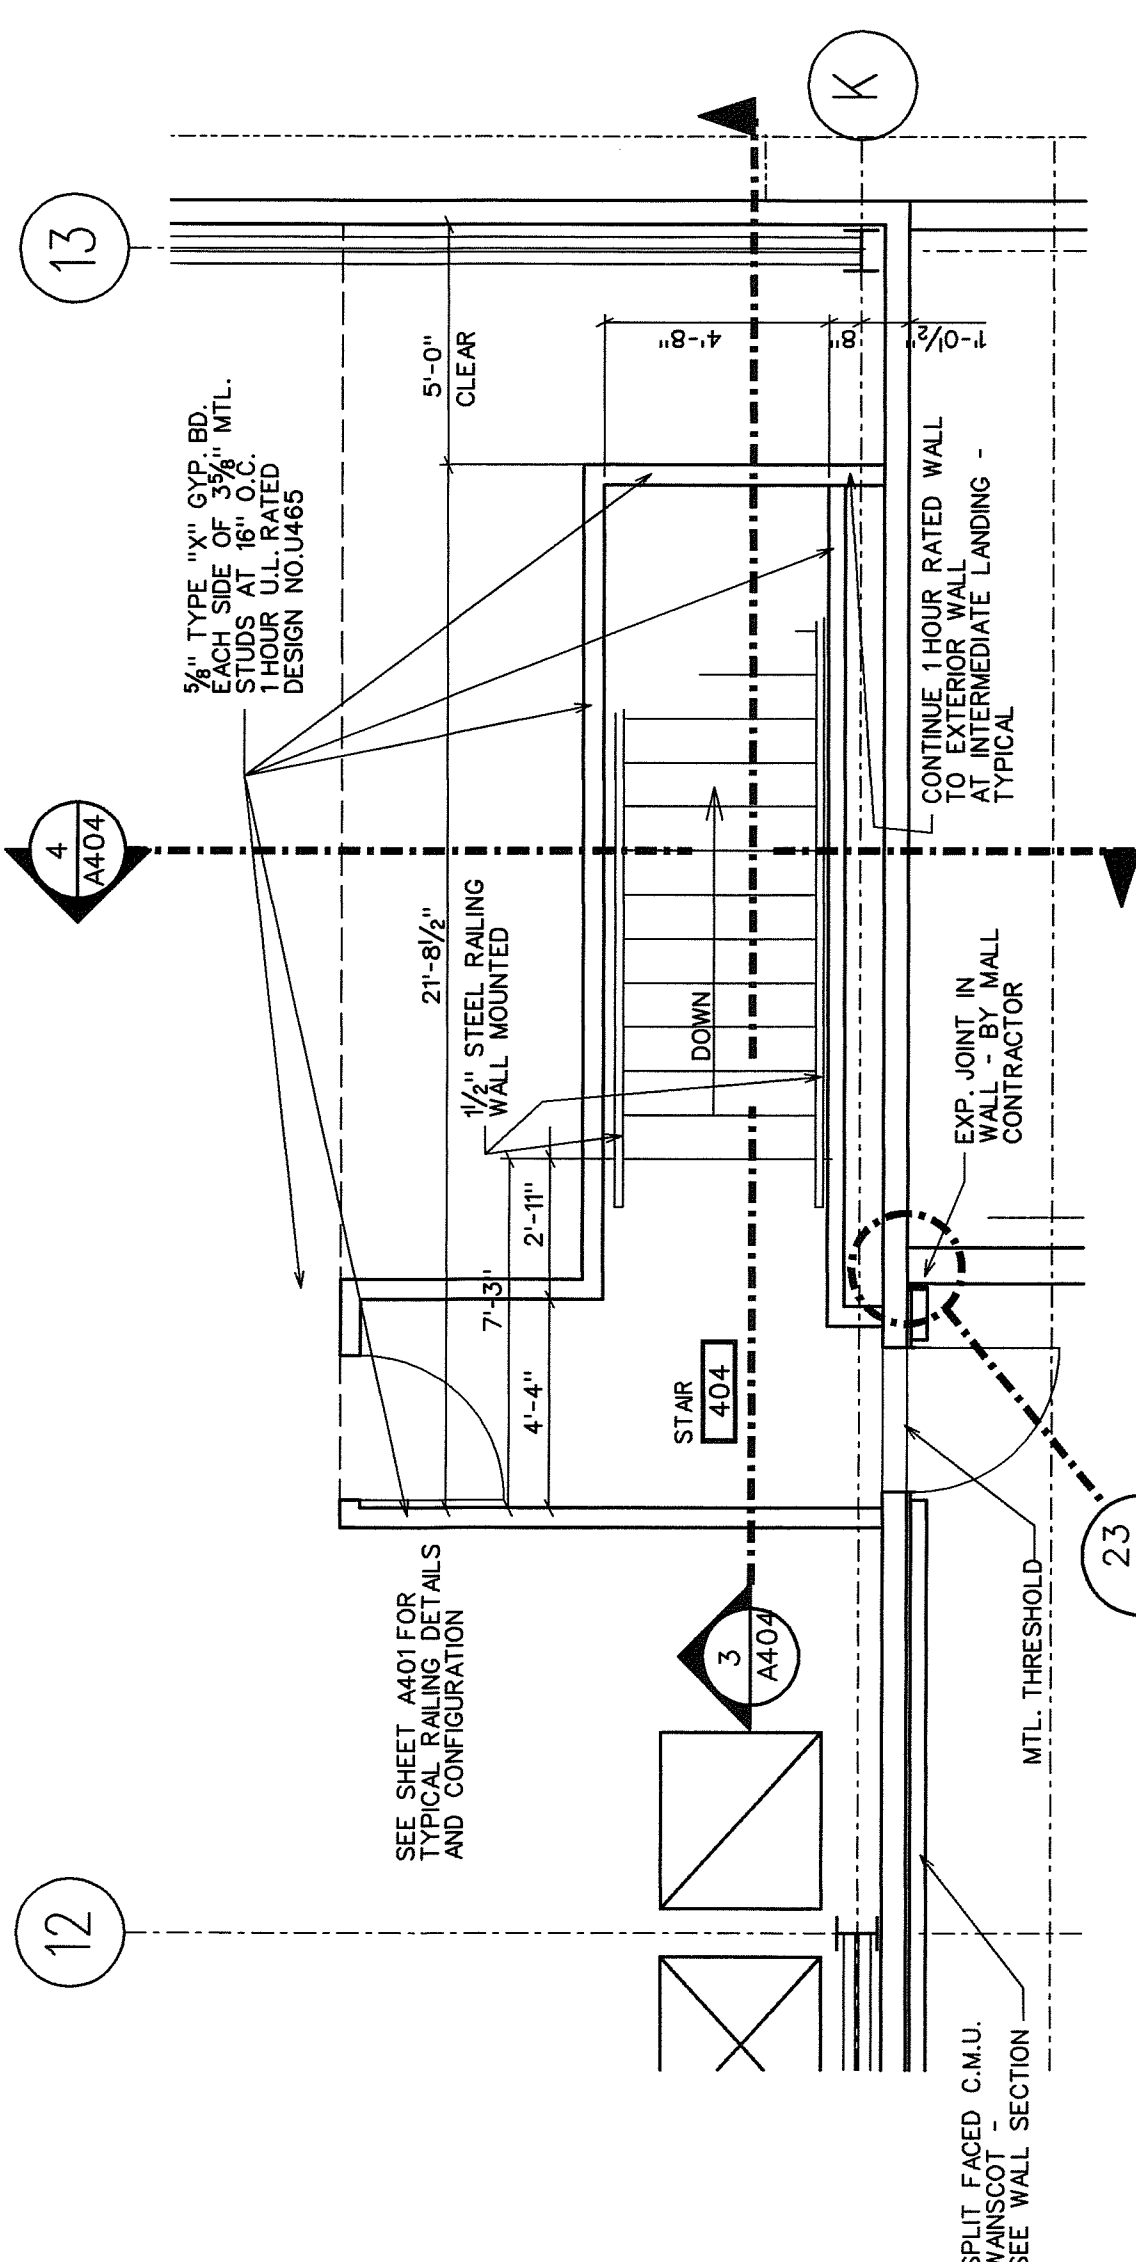

1 FIRST FLOOR PLAN
A404 SCALE : 1/4" = 1'-0"

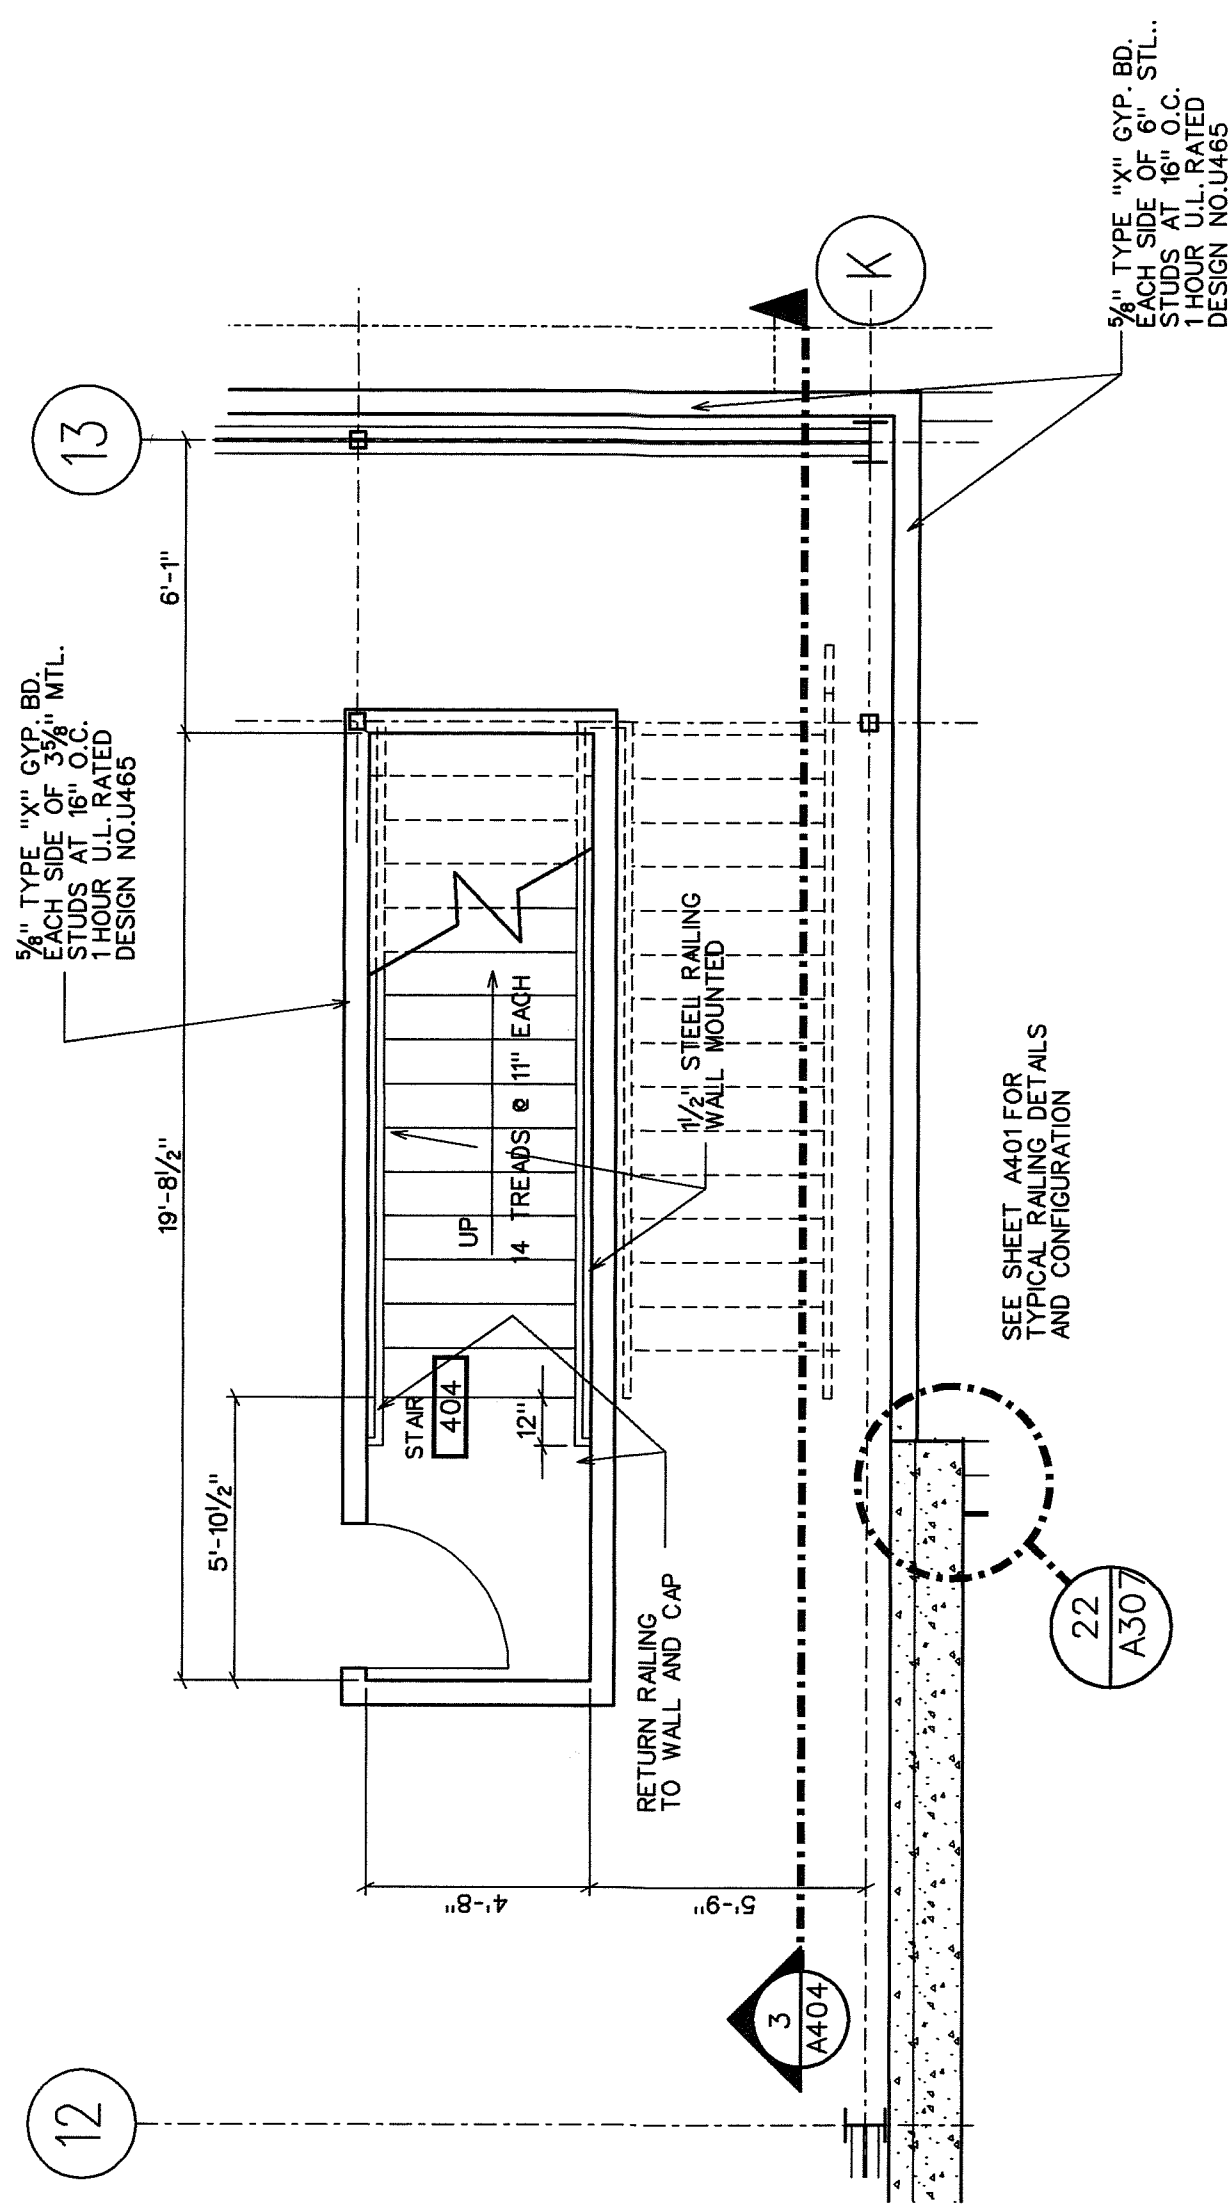


3 STAIR SECTION
A404 SCALE : 1/2" = 1'-0"

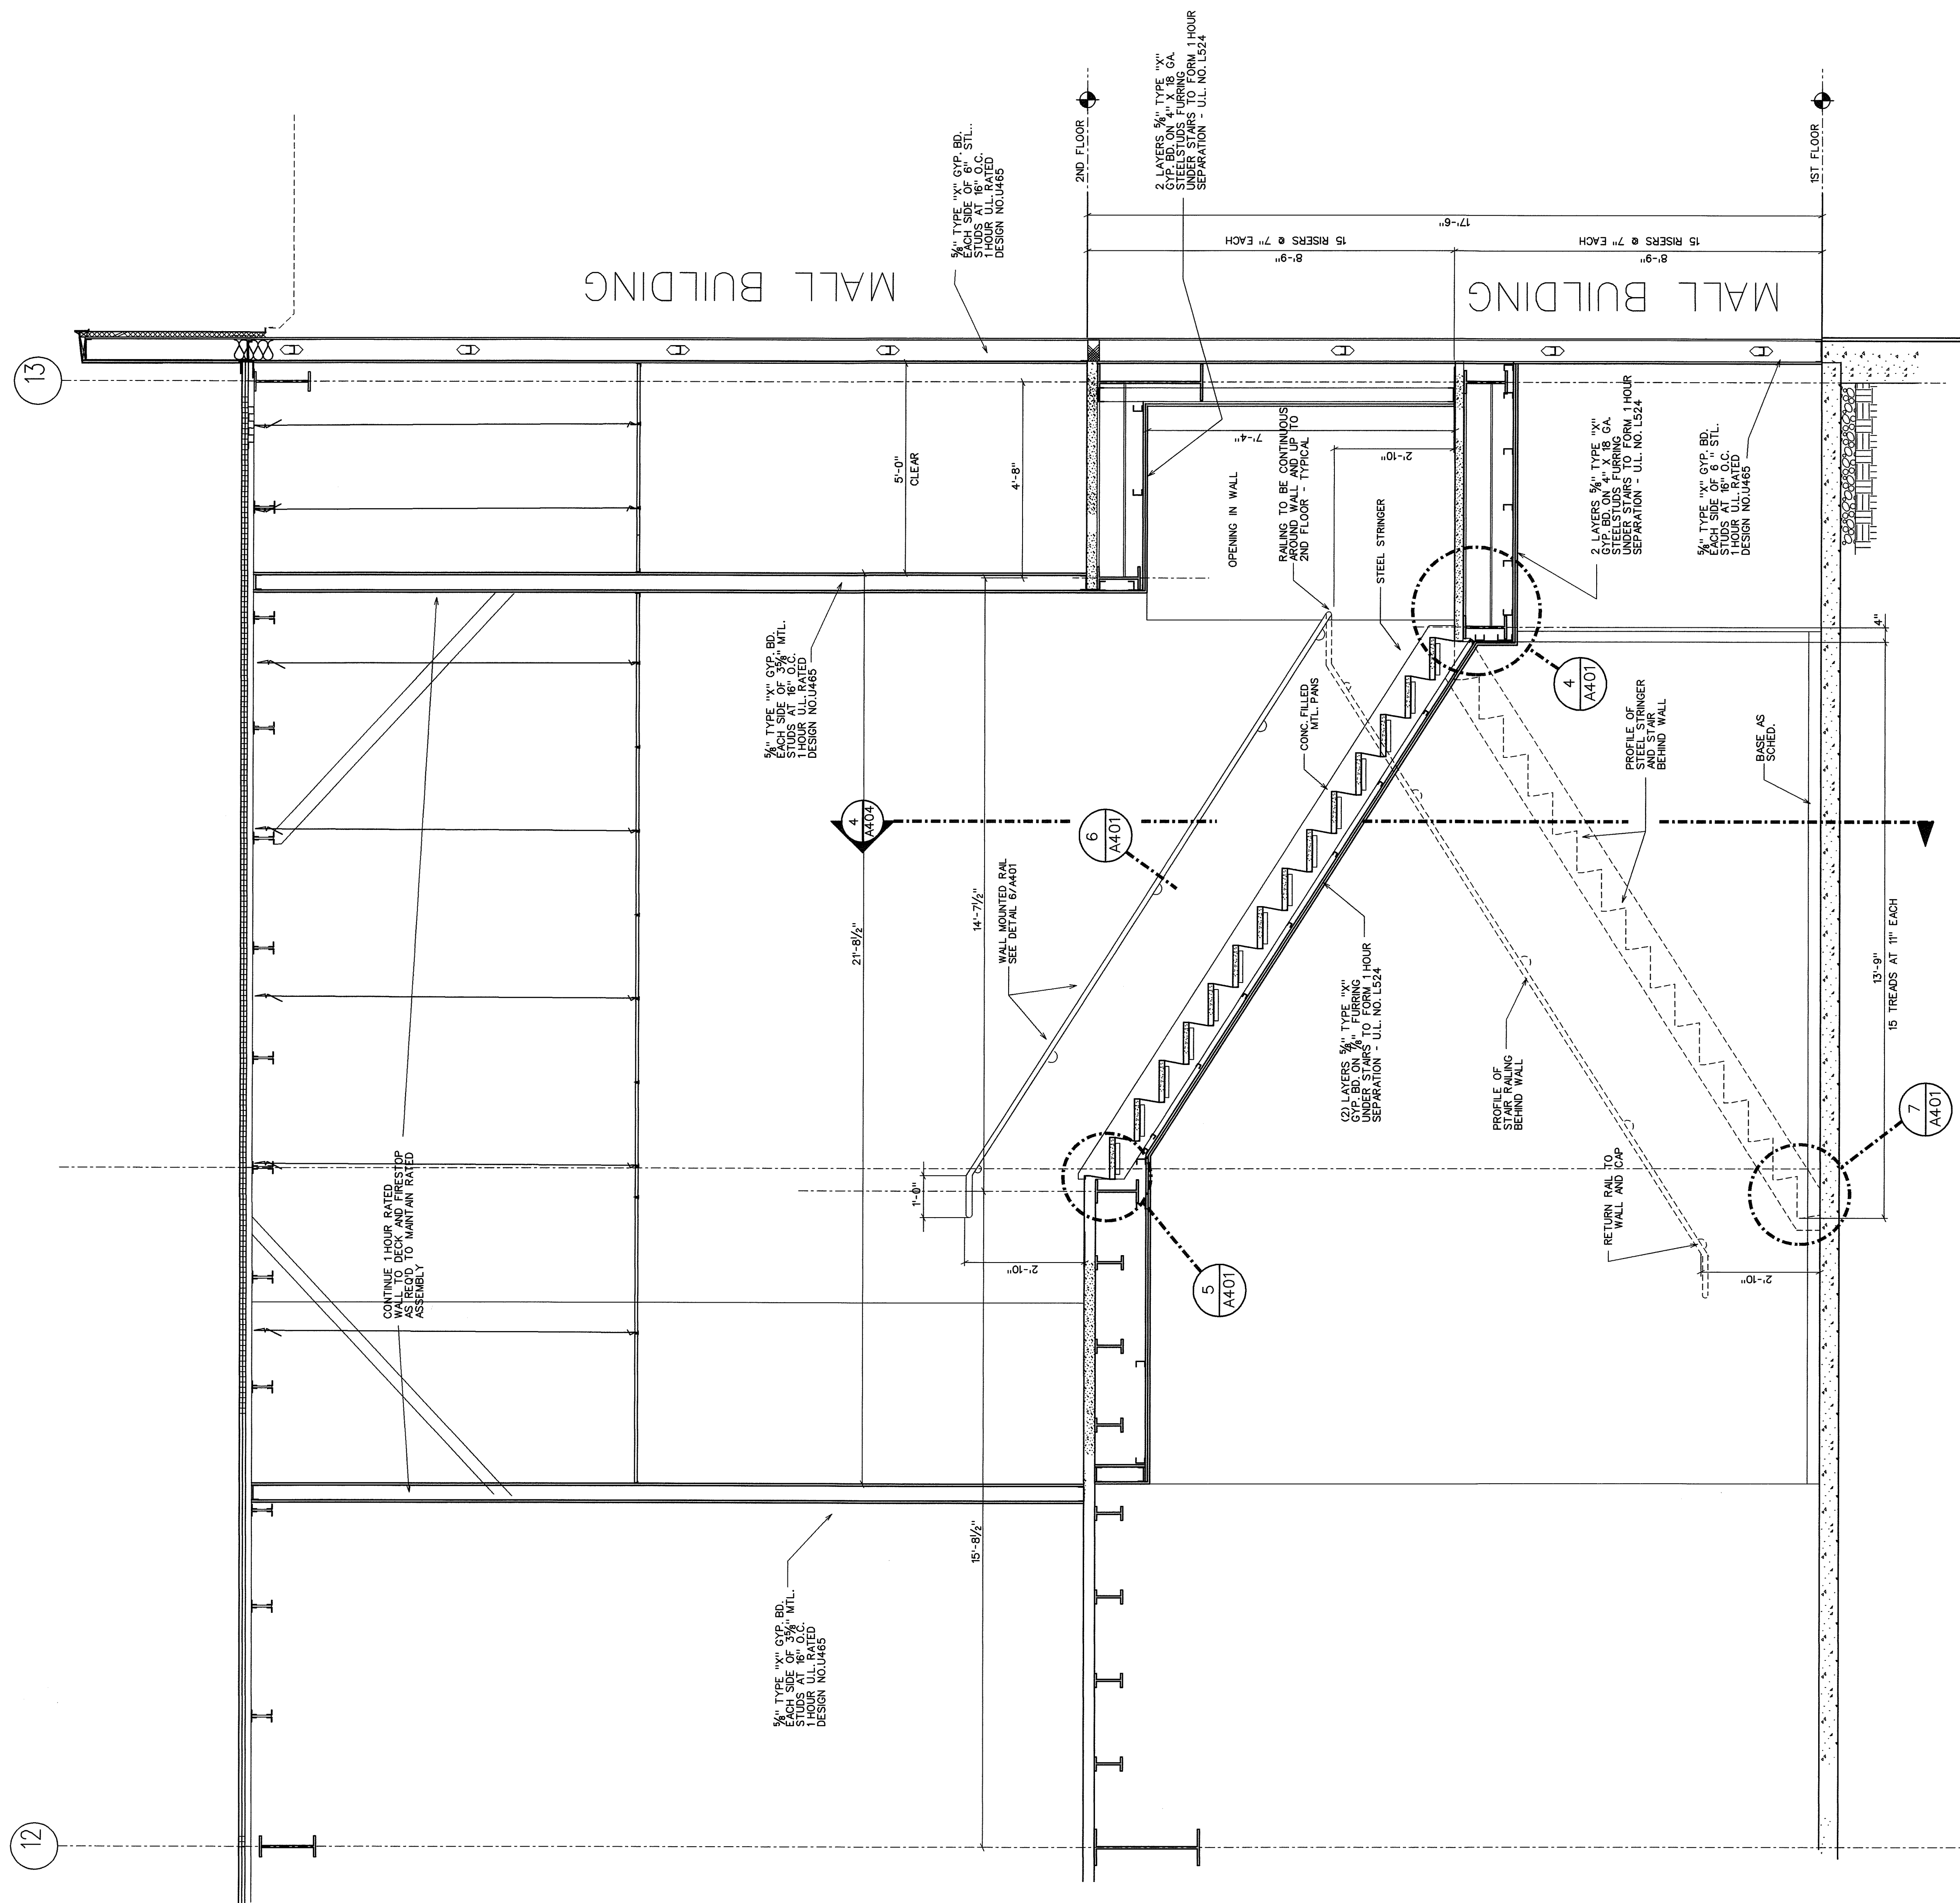

DOOR ELEVATIONS

SCALE : 1/4" = 1'-0"

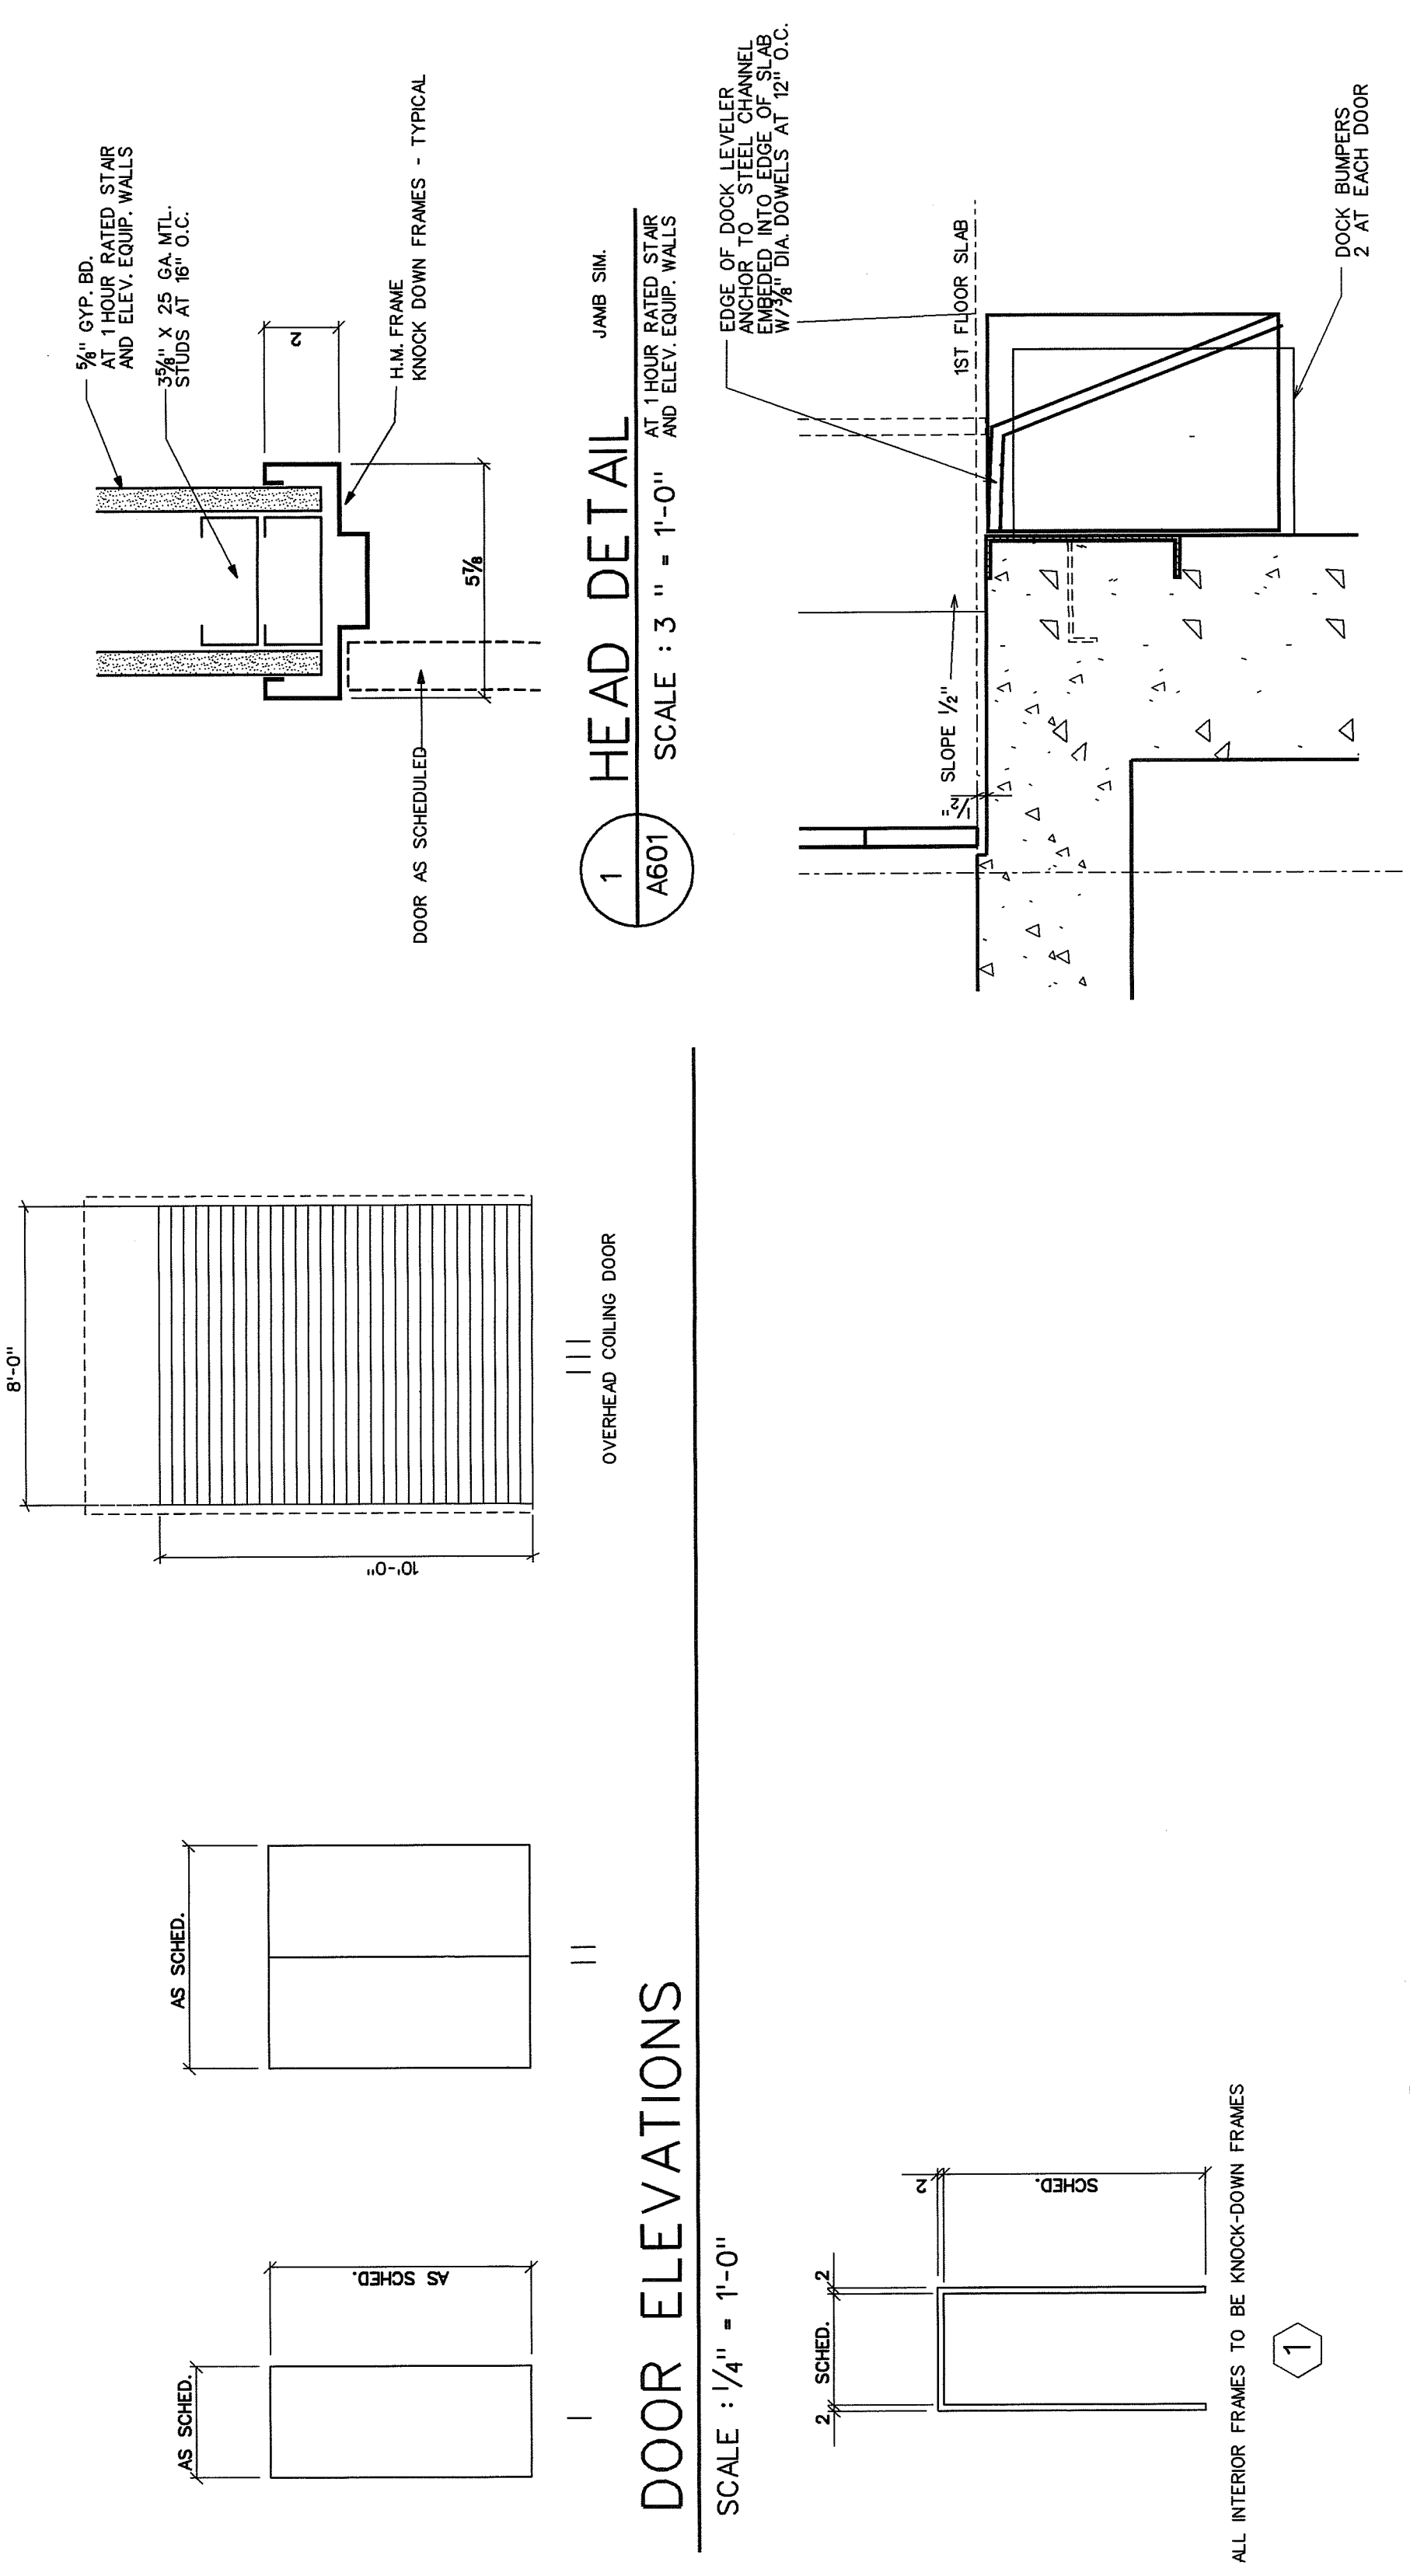

FRAME ELEVATIONS


SCALE : 1/4" = 1'-0"

EXTERIOR PKG. DOOR & FRAME SCHEDULE

DOOR										FRAME				FIRE RATING LABEL
NO.	SIZE		DOOR			GLASS	LOUVER	DETAIL						
	W	H	THK	MTL.	ELV.			MTL.	ELV.	HEAD	JAMB	SILL		
101A	3'-0"	7'-0"	¾"	H.M.	I		H.M.	I	4/AB01	4/AB01	5/AB01	1 HOUR		
101B	3'-0"	7'-0"	¾"	SC	I		H.M.	I	1/AB01	1/AB01	1/AB01	1 HOUR		
101C	3'-0"	7'-0"	¾"	SC	I		H.M.	I	1/AB01	1/AB01	1/AB01			
201A	PR 3'-0"	7'-0"	¾"	ALUM		FULL	ALUM	E	1/AB02	9/AB02	6/AB02	PROVIDE LOCKING CYLINDER		
201B	PR 3'-0"	7'-0"	¾"	ALUM		FULL	ALUM	E	1/AB02	9/AB02	6/AB02	PROVIDE LOCKING CYLINDER		
201C	PR 3'-0"	7'-0"	¾"	ALUM		FULL	ALUM	E	1/AB02	9/AB02	6/AB02	PROVIDE LOCKING CYLINDER		
201D	PR 3'-0"	7'-0"	¾"	ALUM		FULL	ALUM	E	1/AB02	9/AB02	6/AB02	PROVIDE LOCKING CYLINDER		
201E	PR 3'-0"	7'-0"	¾"	ALUM		FULL	ALUM	J	7/AB02	3/AB02		PROVIDE LOCKING CYLINDER		
201F	PR 3'-0"	7'-0"	¾"	ALUM		FULL	ALUM	J	7/AB02	3/AB02		PROVIDE LOCKING CYLINDER		
201G	PR 3'-0"	7'-0"	¾"	ALUM		FULL	ALUM	J	7/AB02	3/AB02		PROVIDE LOCKING CYLINDER		
201H	PR 3'-0"	7'-0"	¾"	ALUM		FULL	ALUM	J	7/AB02	3/AB02		PROVIDE LOCKING CYLINDER		
202A	3'-0"	7'-0"	¾"	H.M.	I		H.M.	I	4/AB01	4/AB01	5/AB01			
202B	3'-0"	7'-0"	¾"	SC	I		H.M.	I	1/AB01	1/AB01	1/AB01	1 HOUR		
202C	3'-0"	7'-0"	¾"	SC	I		H.M.	I	1/AB01	1/AB01	1/AB01	1 HOUR		
300A	3'-0"	7'-0"	¾"	H.M.	I		H.M.	I	4/AB01	4/AB01	5/AB01			
300B	8'-0"	10'-0"	¾"	STEEL	III		STEEL		8/AB01	6/AB01	7/AB01	OVERHEAD COILING DOOR UNIT		
300C	8'-0"	10'-0"	¾"	STEEL	III		STEEL		8/AB01	6/AB01	7/AB01	OVERHEAD COILING DOOR UNIT		
300D	8'-0"	10'-0"	¾"	STEEL	III		STEEL		8/AB01	6/AB01	7/AB01			
302A	PR 3'-0"	7'-0"	¾"	ALUM		FULL	ALUM	E	1/AB02	9/AB02	6/AB02	PROVIDE LOCKING CYLINDER		
302B	PR 3'-0"	7'-0"	¾"	ALUM		FULL	ALUM	E	1/AB02	9/AB02	6/AB02	PROVIDE LOCKING CYLINDER		
302C	PR 3'-0"	7'-0"	¾"	ALUM		FULL	ALUM	E	1/AB02	9/AB02	6/AB02	PROVIDE LOCKING CYLINDER		
302D	PR 3'-0"	7'-0"	¾"	ALUM		FULL	ALUM	E	1/AB02	9/AB02	6/AB02	PROVIDE LOCKING CYLINDER		
302E	PR 3'-0"	7'-0"	¾"	ALUM		FULL	ALUM	J	7/AB02	3/AB02		PROVIDE LOCKING CYLINDER		
302F	PR 3'-0"	7'-0"	¾"	ALUM		FULL	ALUM	J	7/AB02	3/AB02		PROVIDE LOCKING CYLINDER		
302G	PR 3'-0"	7'-0"	¾"	ALUM		FULL	ALUM	J	7/AB02	3/AB02		PROVIDE LOCKING CYLINDER		
302H	PR 3'-0"	7'-0"	¾"	ALUM		FULL	ALUM	J	7/AB02	3/AB02		PROVIDE LOCKING CYLINDER		
400A	3'-0"	7'-0"	¾"	SC	I		H.M.	I	1/AB01	1/AB01	1/AB01	1 HOUR		
400B	3'-0"	7'-0"	¾"	H.M.	I		H.M.	I	4/AB01	4/AB01	5/AB01			
401A	3'-0"	7'-0"	¾"	SC	I		H.M.	I	1/AB01	1/AB01	1/AB01	1 HOUR		
402A	3'-0"	7'-0"	¾"	S.C.	I		H.M.	I	9/AB01	9/AB01	1/AB01	1 HOUR		
400C	3'-0"	7'-0"	¾"	S/C/	I		H.M.	I	1/AB01	1/AB01	1/AB01			
403A	37'-0"	9'-6"	¾"	ALUM			K	2 AB01		3/AB01		OVERHEAD COILING GRILLE		
500A	PR 3'-0"	7'-0"	¾"	ALUM			ALUM	A	1/AB02	9/AB02	6/AB02	PROVIDE LOCKING CYLINDER		
500B	PR 3'-0"	7'-0"	¾"	ALUM			ALUM	A	1/AB02	9/AB02	6/AB02	PROVIDE LOCKING CYLINDER		
500C	PR 3'-0"	7'-0"	¾"	ALUM			ALUM	A	1/AB02	9/AB02	6/AB02	PROVIDE LOCKING CYLINDER		
500D	PR 3'-0"	7'-0"	¾"	ALUM			ALUM	A	1/AB02	9/AB02	6/AB02	PROVIDE LOCKING CYLINDER		
500E	PR 3'-0"	7'-0"	¾"	ALUM			ALUM	A	1/AB02	9/AB02	6/AB02	PROVIDE LOCKING CYLINDER		
500F	PR 3'-0"	7'-0"	¾"	ALUM			ALUM	A	1/AB02	9/AB02	6/AB02	PROVIDE LOCKING CYLINDER		
501A	37'-0"	9'-6"	¾"	ALUM			K	2 AB01		3/AB01		OVERHEAD COILING GRILLE		

8 HEAD DETAIL

A601 SCALE : 1 1/2" = 1'-0"

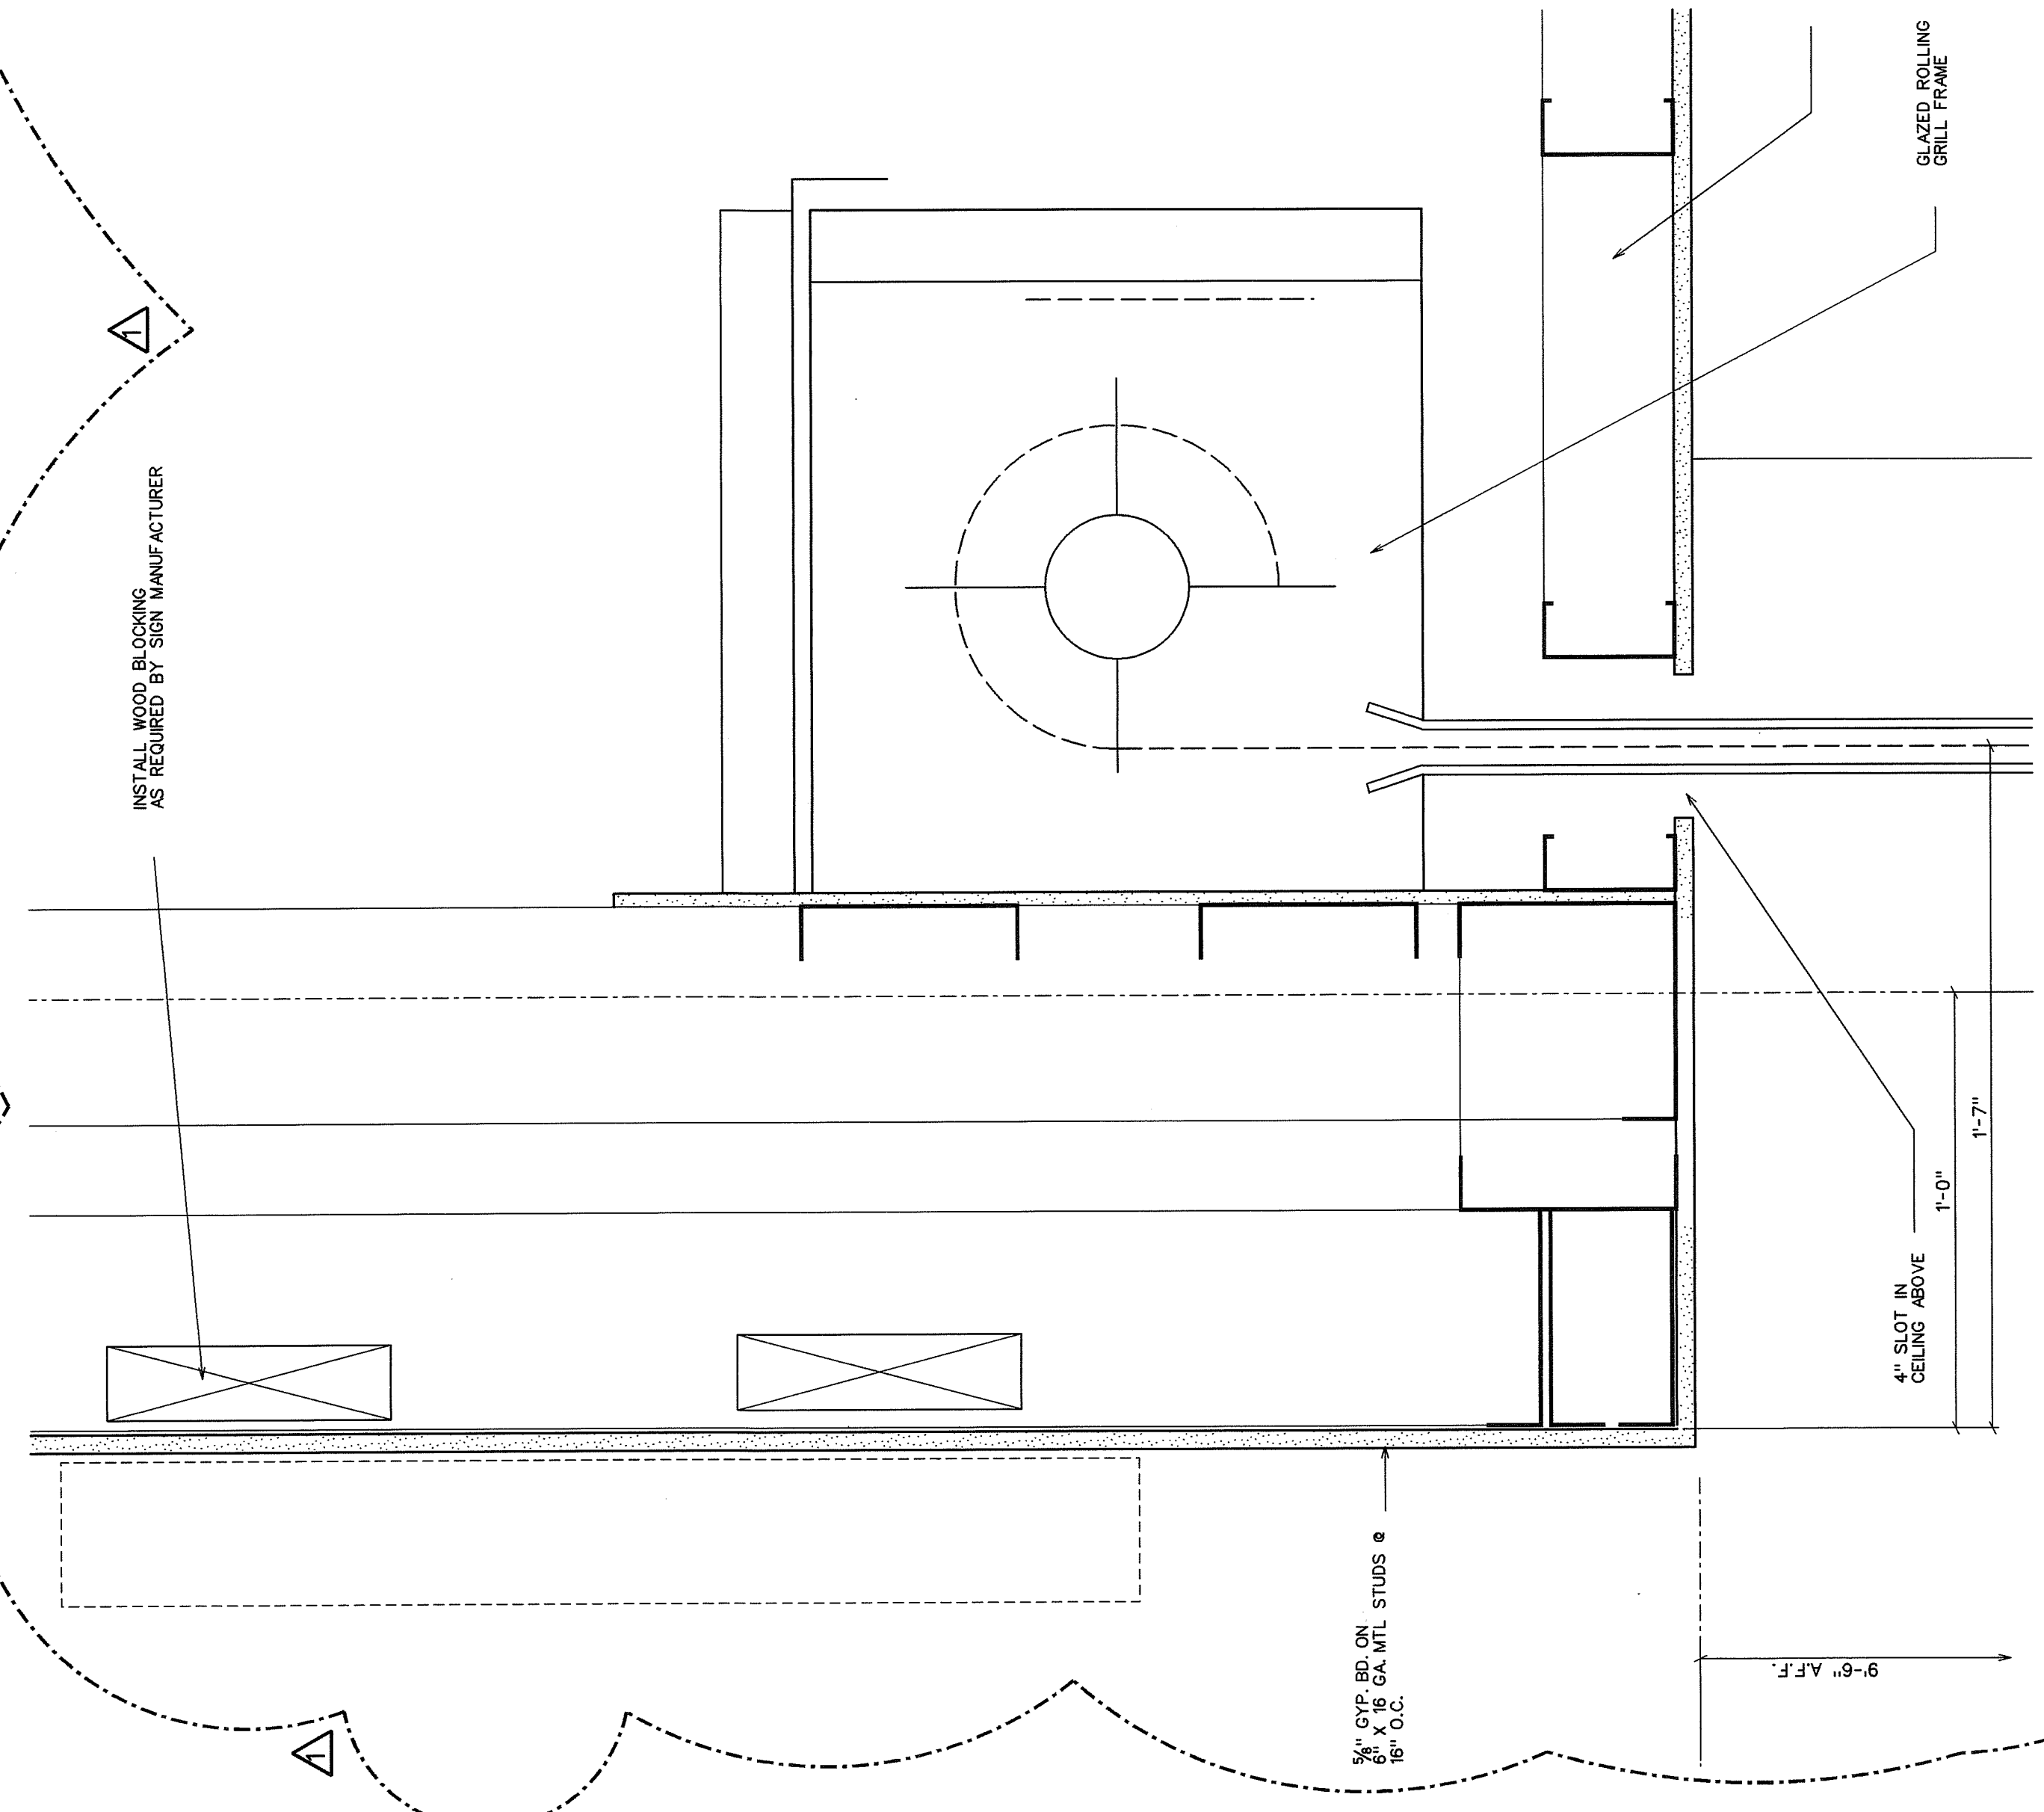


HEAD DETAIL

MALL ENIPI

— LAMP DETAIL —
AND TO BEAM ABOVE —

6) DAVID DE LA

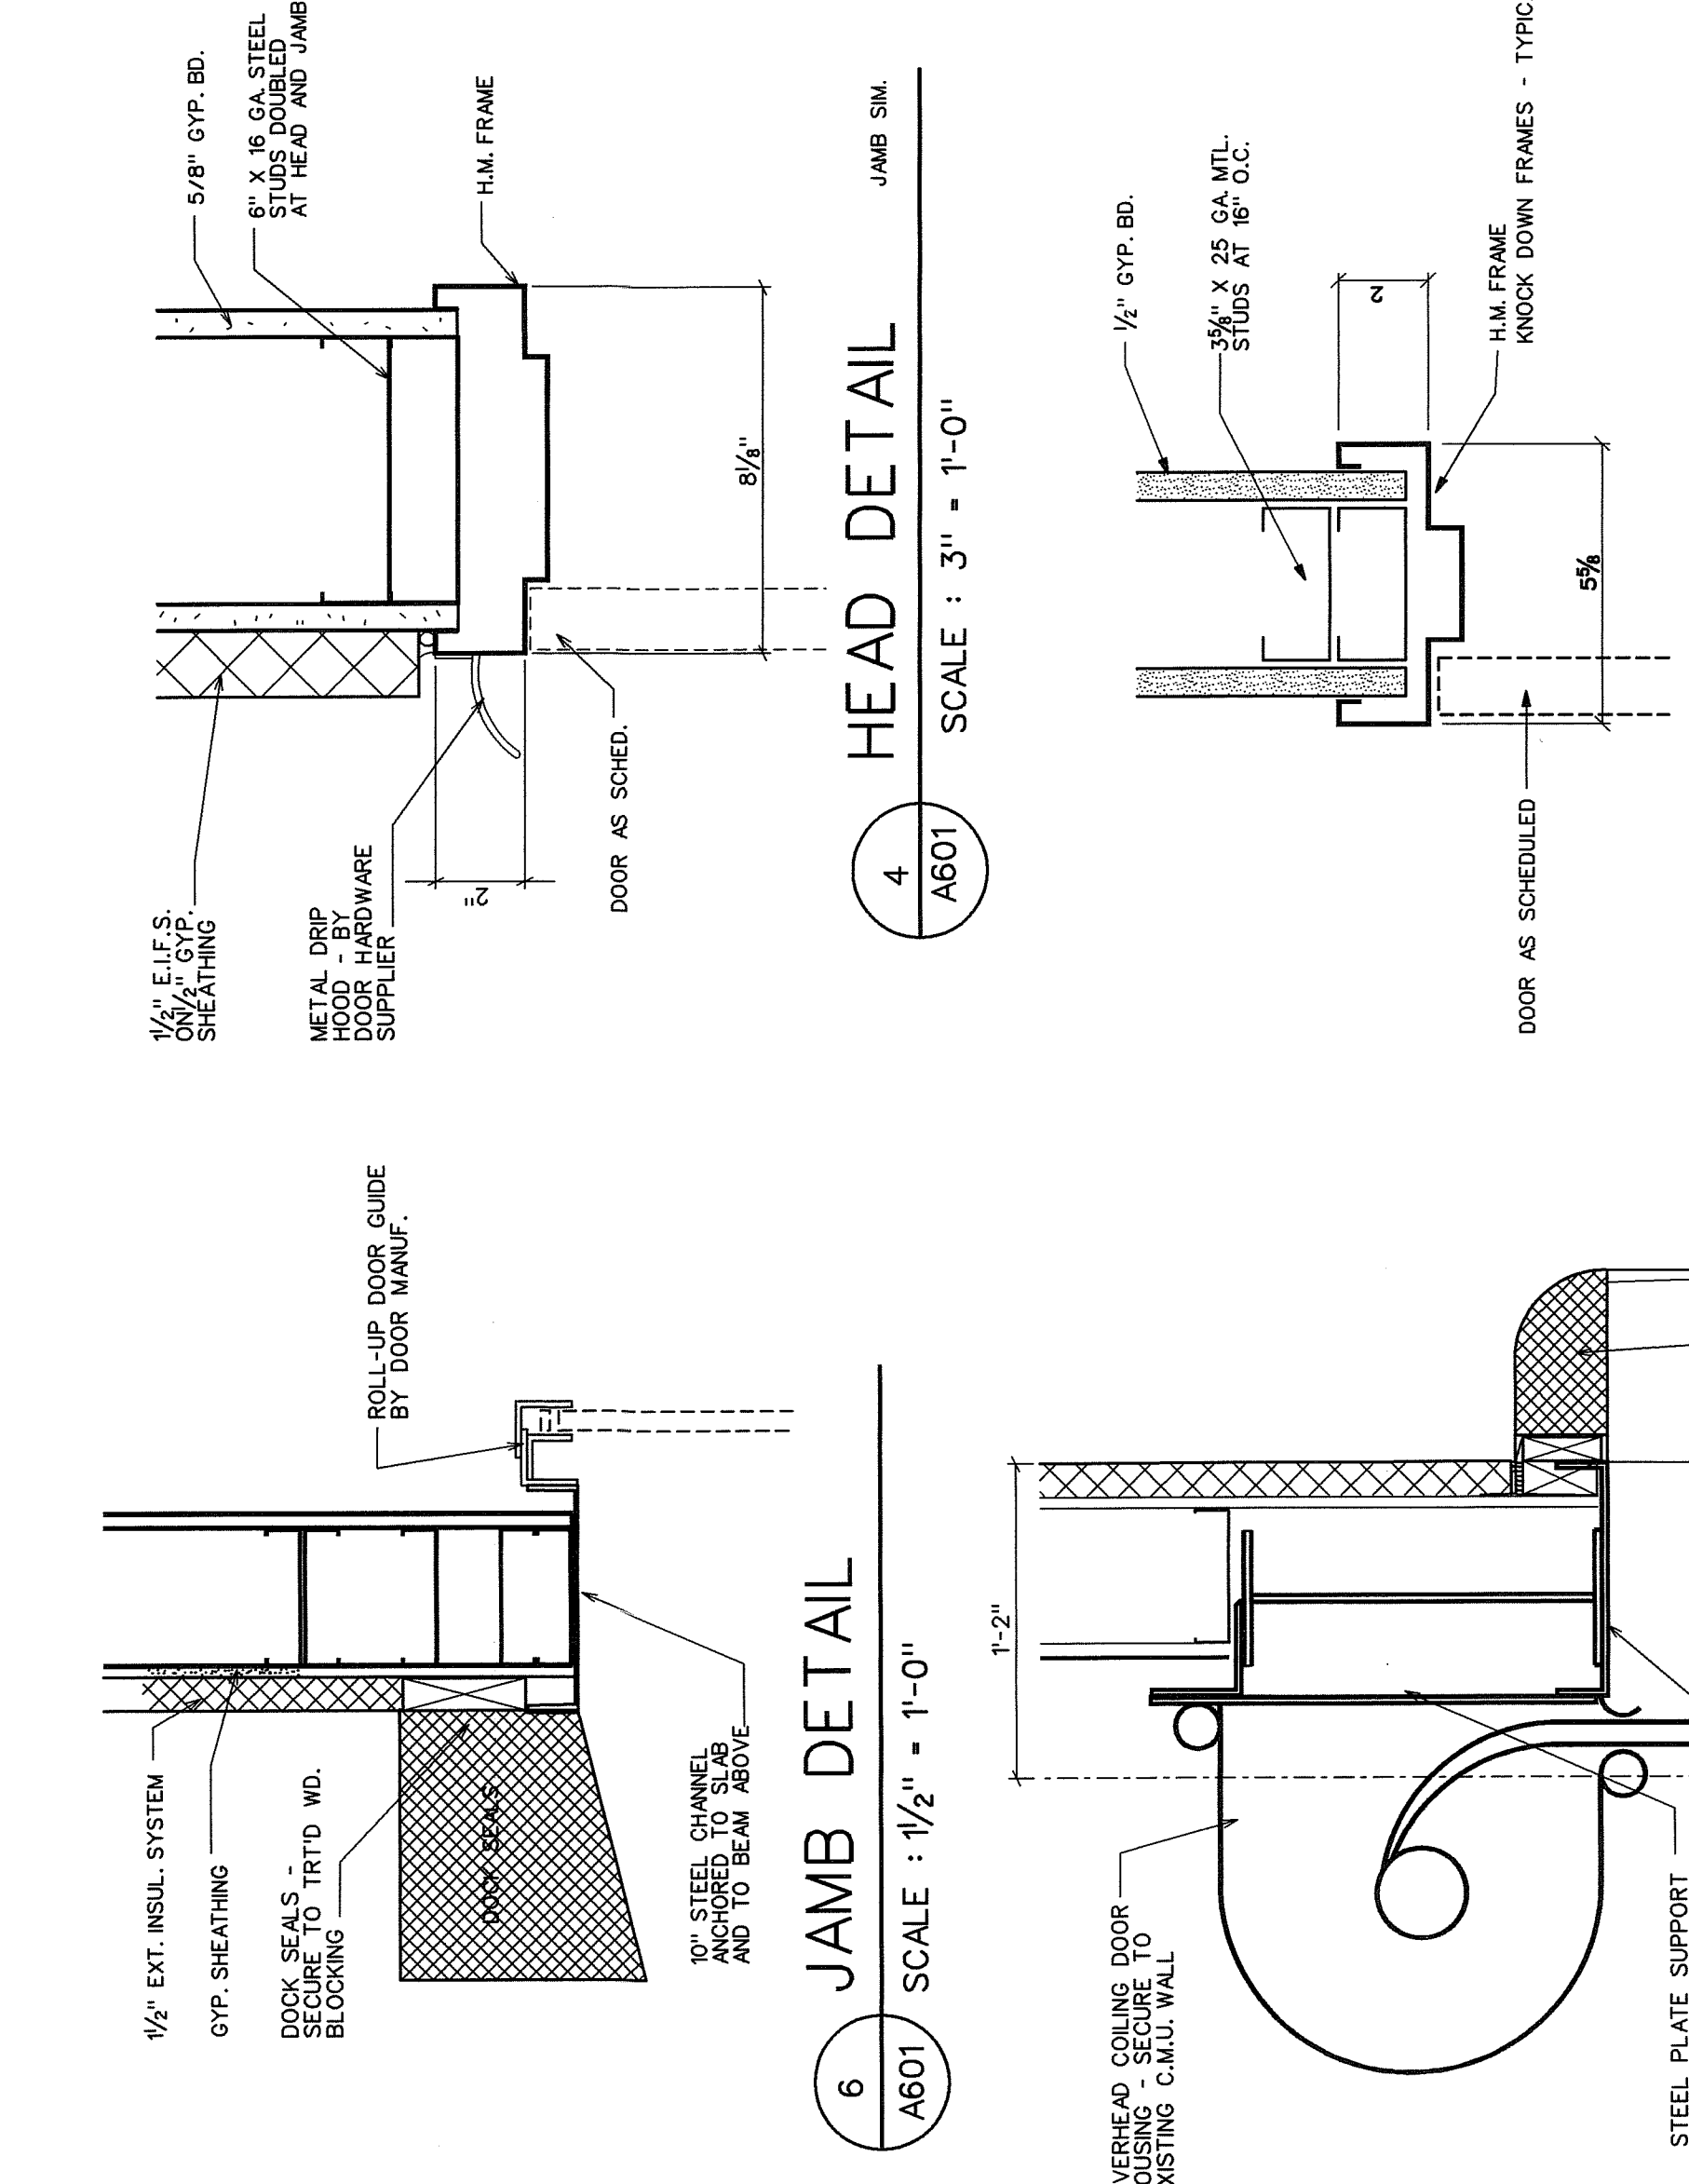


HEAD DETAIL

4601	4602	4603	
------	------	

5 DOOR SILL DETAIL

A601 SCALE : 3" = 1'-0"

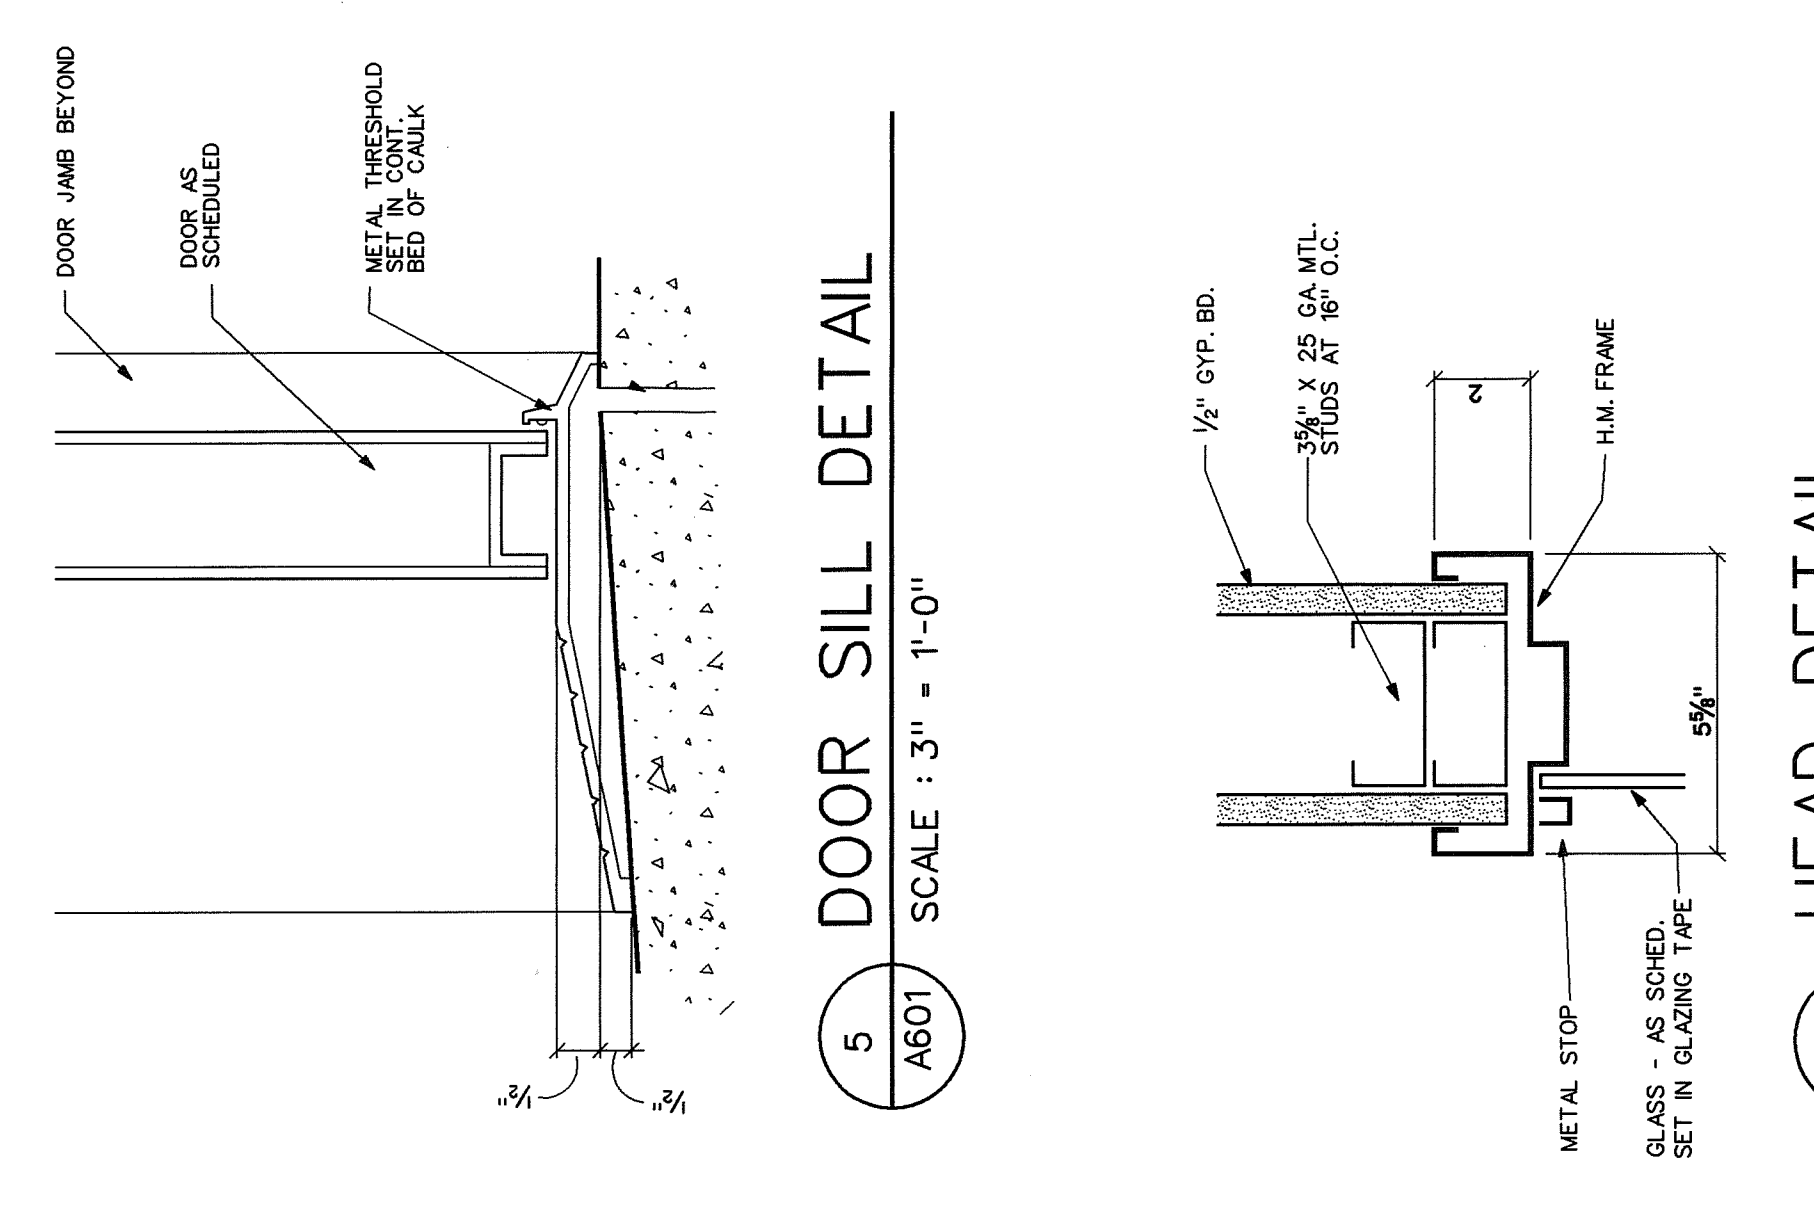


HEAD DETAIL

SCALE : 3 " = 1'-0"

JAMB DETAIL @


11) MALL ENI

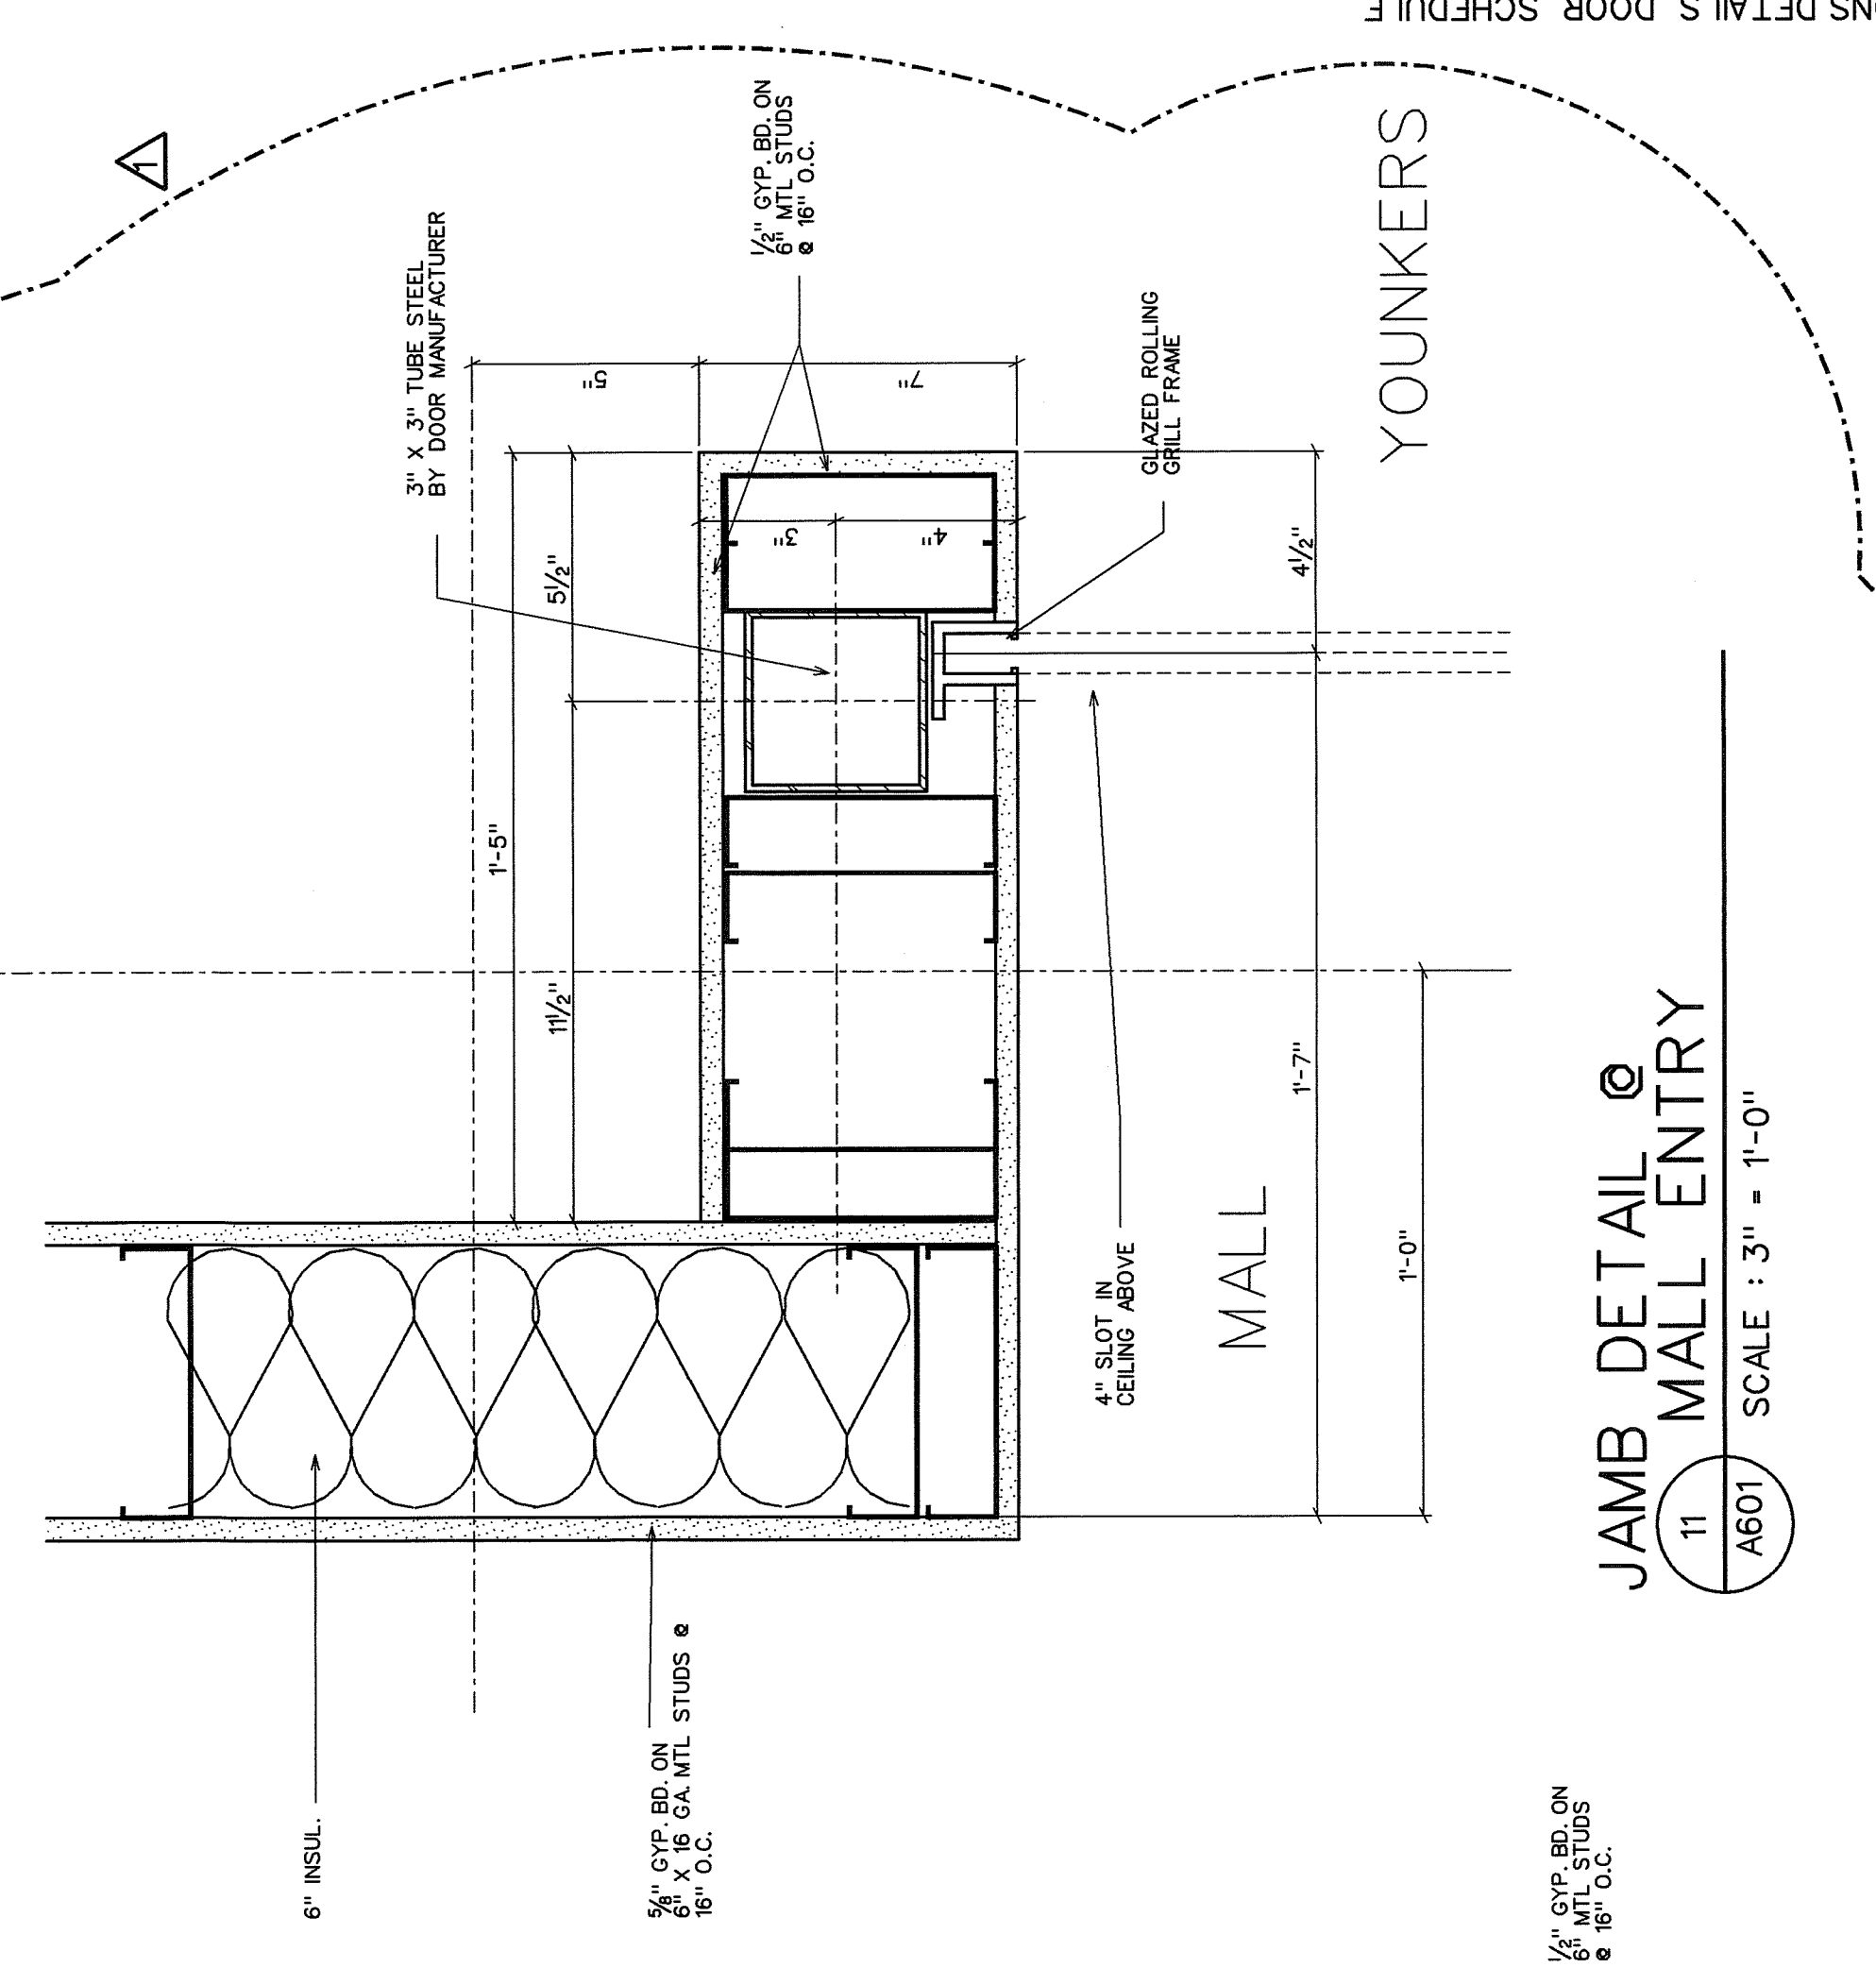


YOUNKERS

YOUNKERS


YOUNKERS

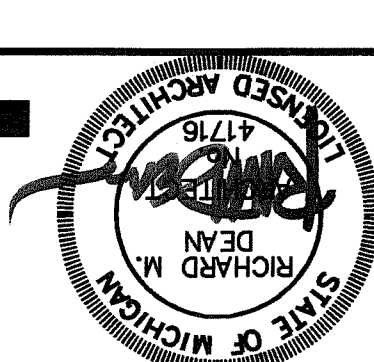


Project No: 96133 Revisions:
Date: EXT. PACKAGE 10 APRIL 1998
Drawn: KAO, MH
Checked: RMD

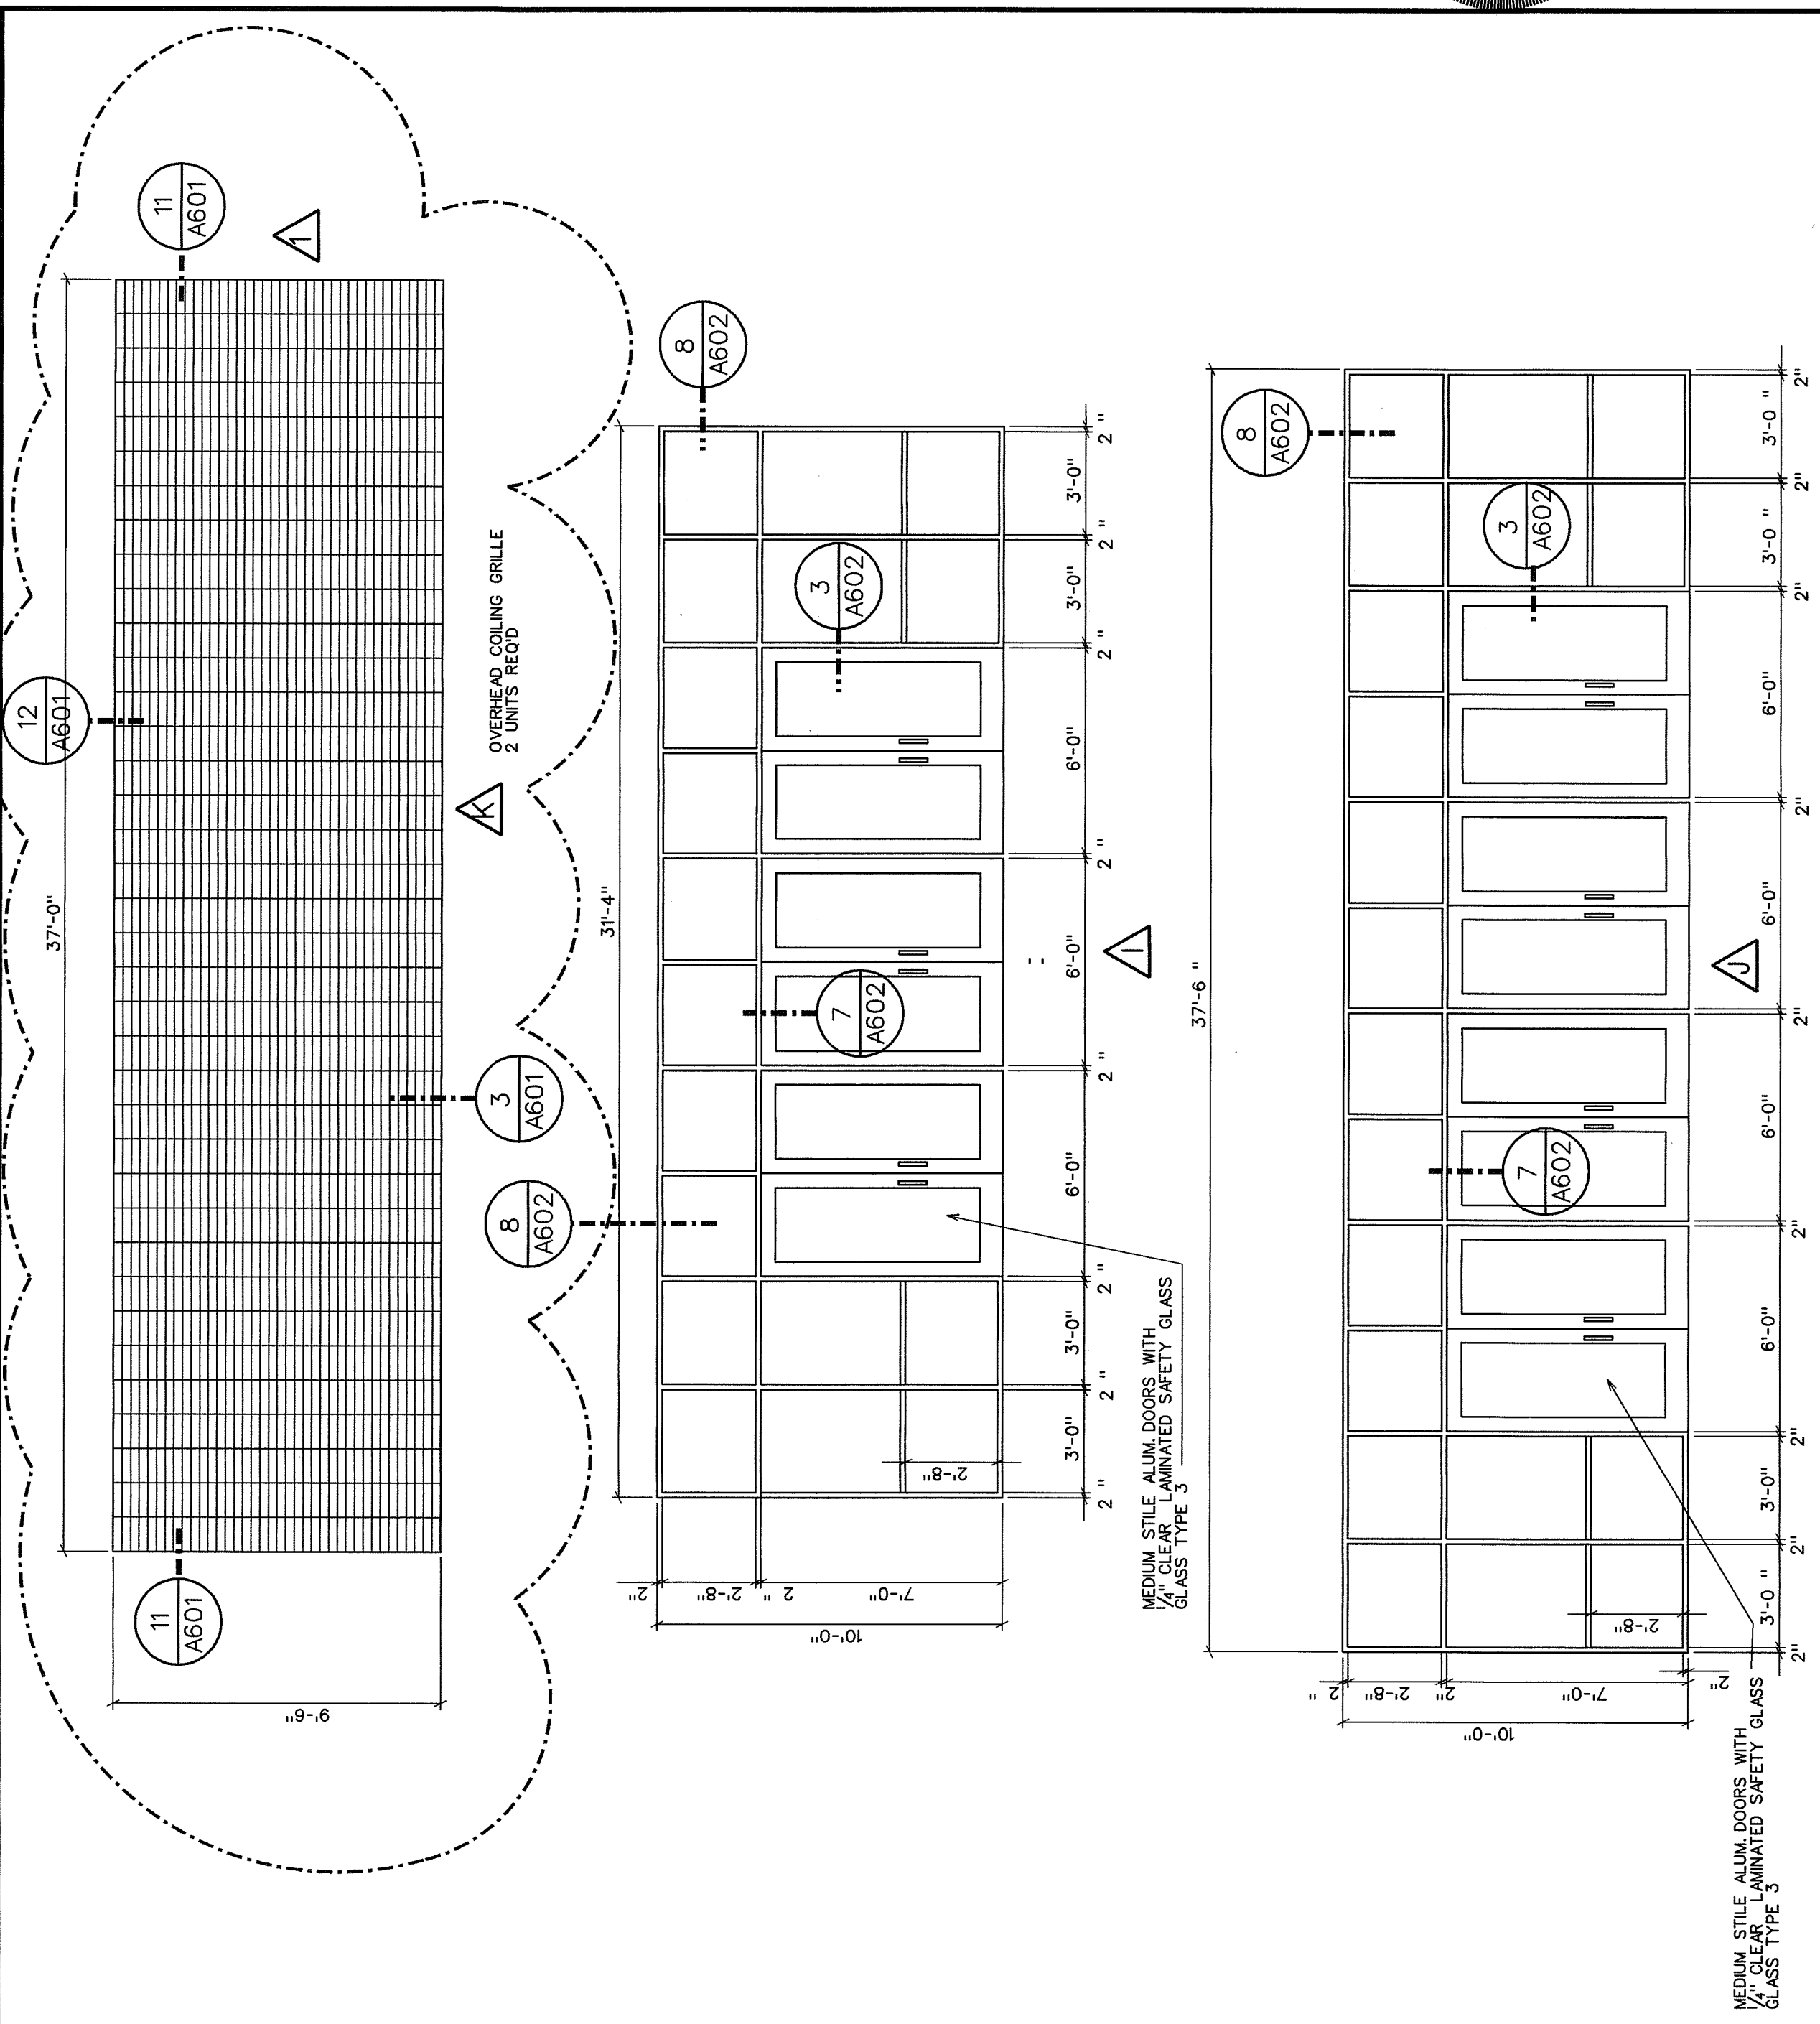

ELEVATION @ ALUMINUM INTERIOR FRAMES
SCALE : 1/4" = 1'-0"

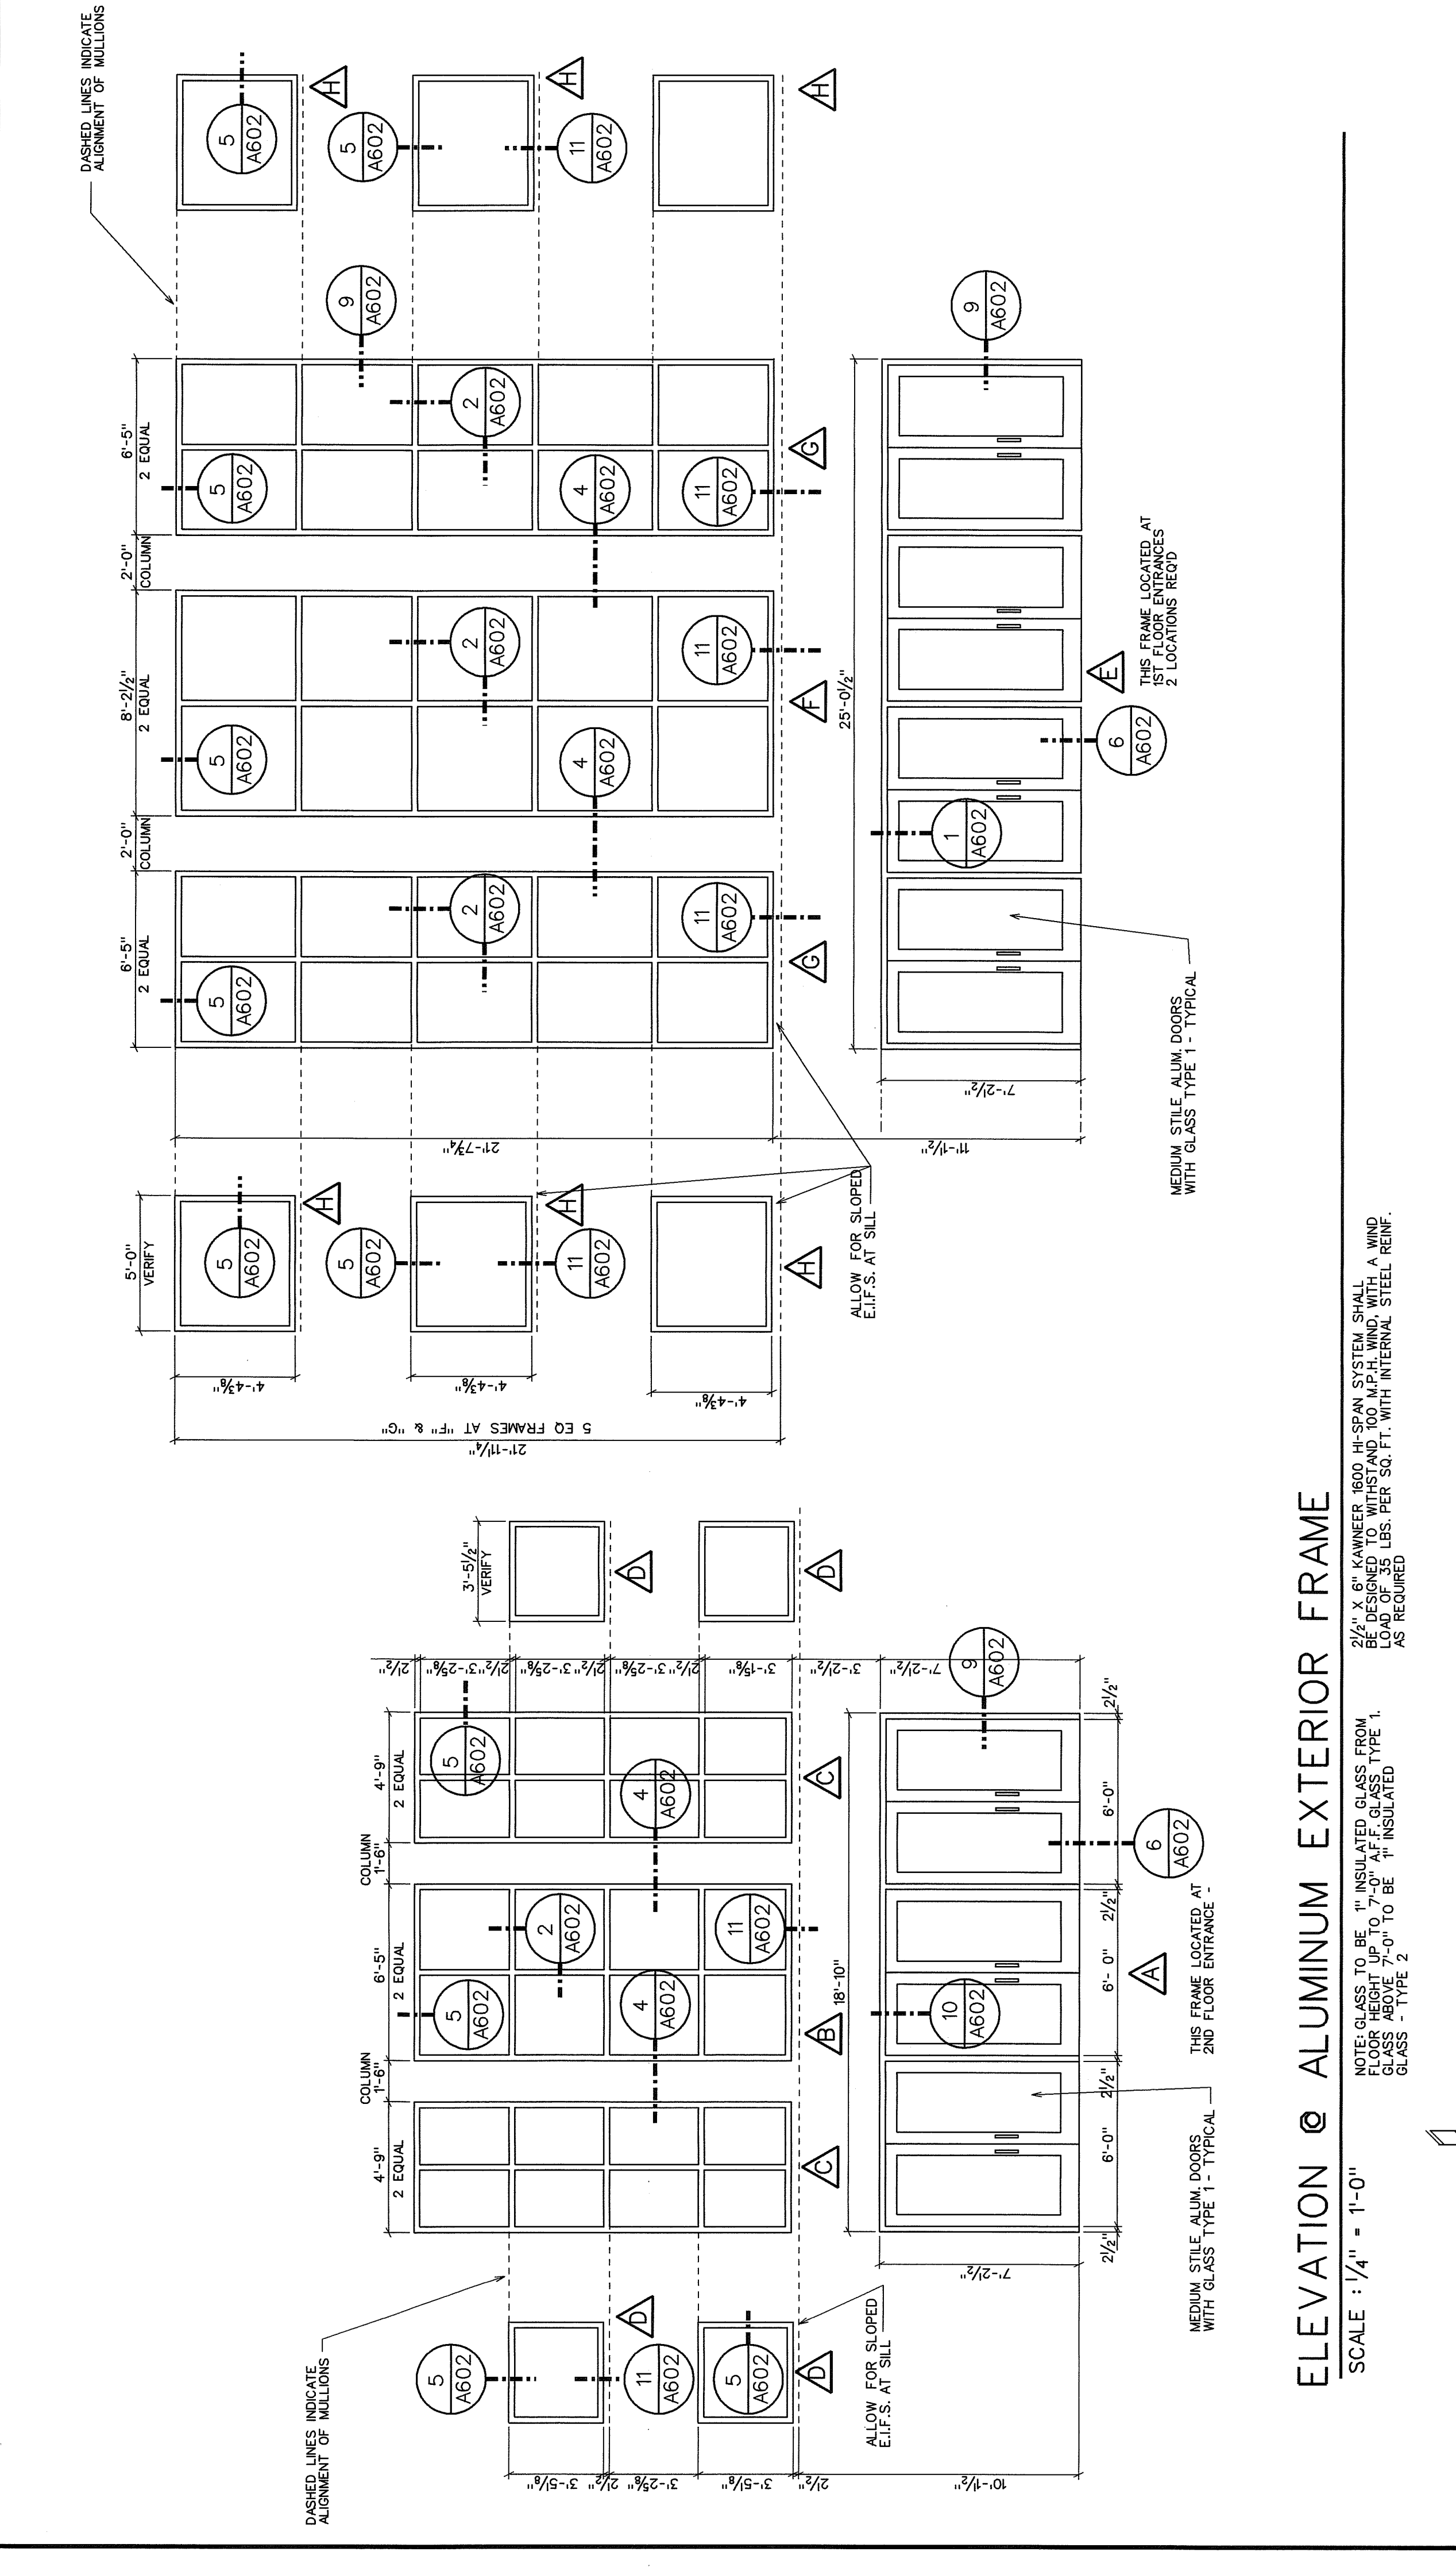

ELEVATION @ ALUMINUM EXTERIOR FRAME
SCALE : 1/4" = 1'-0"

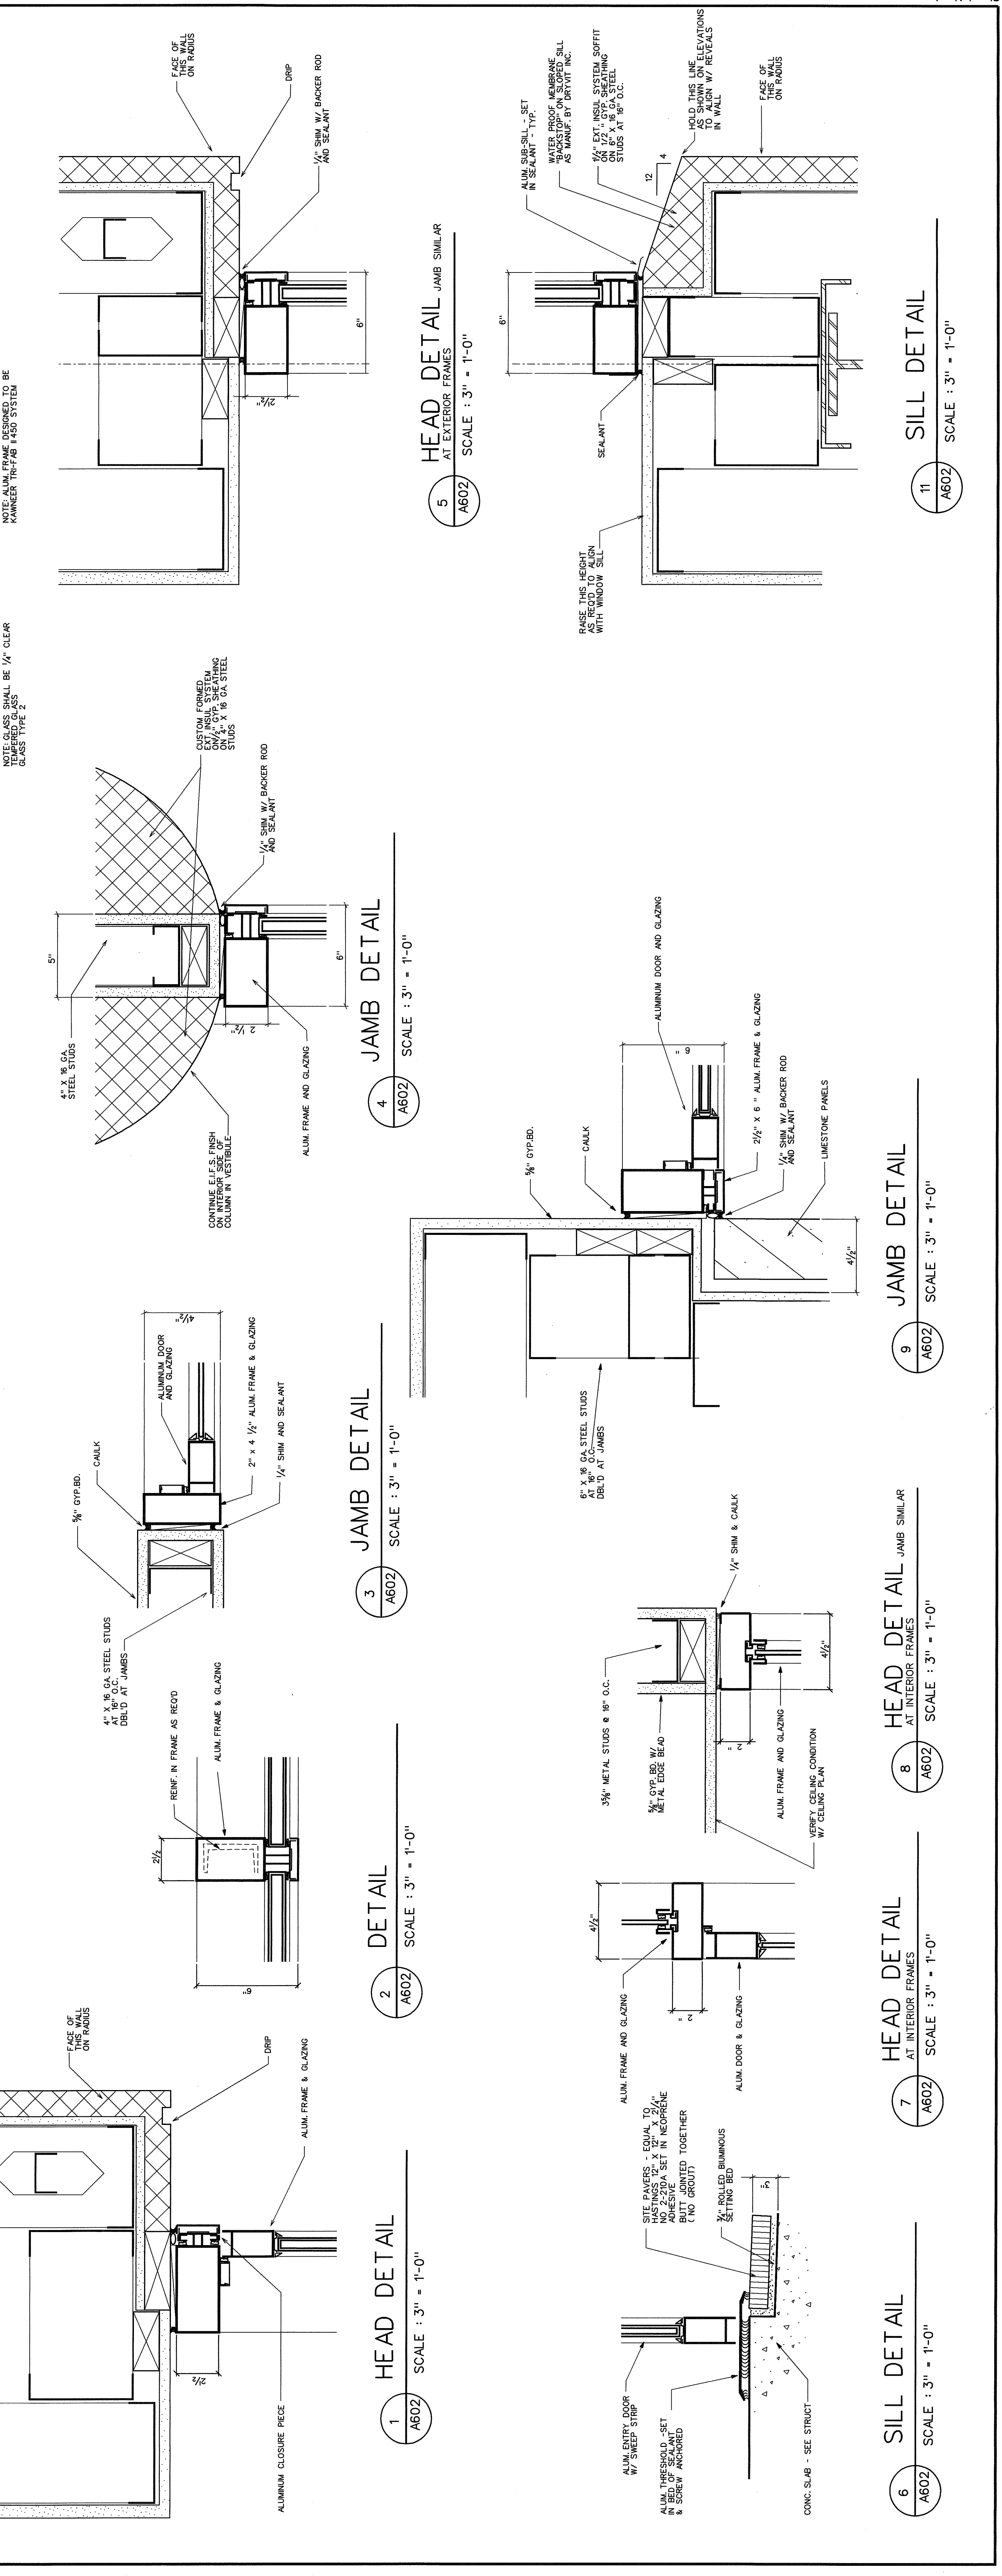

1 HEAD DETAIL
2 DETAIL
3 JAMB DETAIL
4 JAMB DETAIL
5 HEAD DETAIL JAMB SIMILAR
6 SILL DETAIL
7 HEAD DETAIL AT INTERIOR FRAMES
8 HEAD DETAIL JAMB SIMILAR
9 JAMB DETAIL
10 SILL DETAIL
11 JAMB DETAIL
12 SILL DETAIL
SCALE : 3" = 1'-0"