


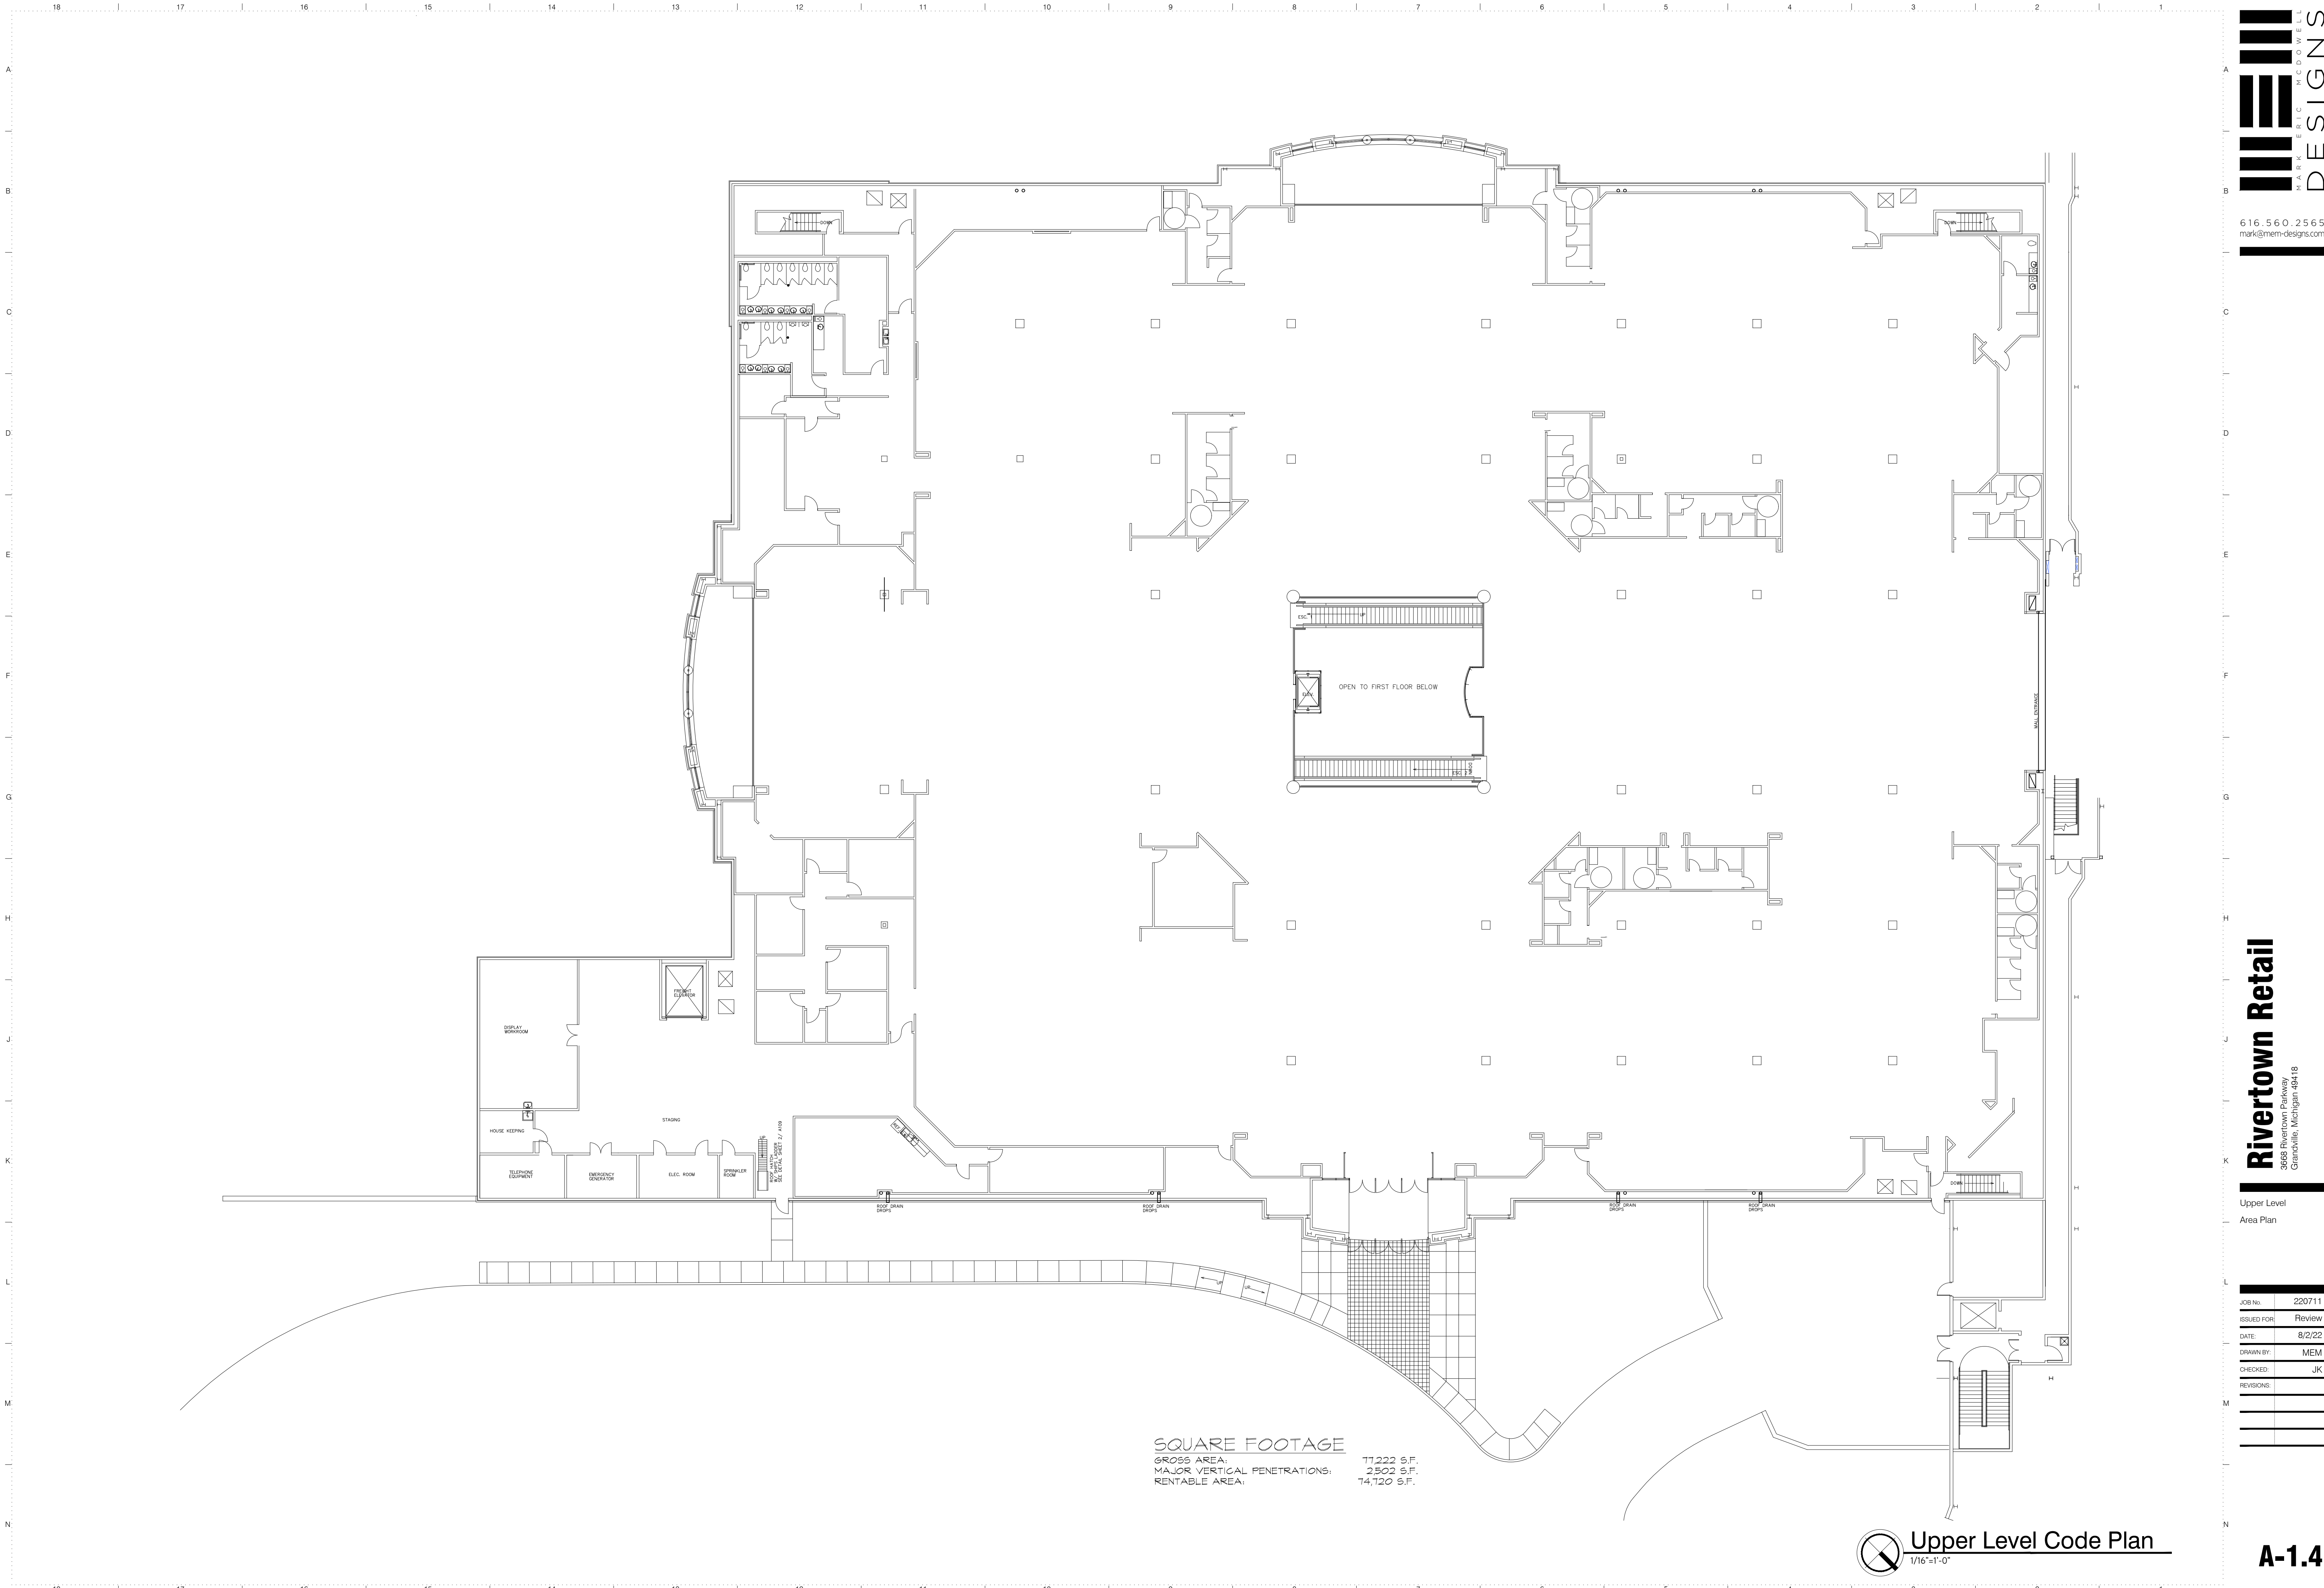

SQUARE FOOTAGE
GROSS AREA: 17,222 S.F.
MAJOR VERTICAL PENETRATIONS: 2,502 S.F.
RENTABLE AREA: 74,120 S.F.

Upper Level Code Plan
1/16"=1'-0"



616.560.2565
mark@mem-designs.com

Rivertown Retail

3688 Rivertown Parkway
Grandville, Michigan 49418

Upper Level
Area Plan

JOB No.	220711
ISSUED FOR:	Review
DATE:	8/2/22
DRAWN BY:	MEM
CHECKED:	JK
REVISIONS:	